

82c COLLEGE PLACE, LONDON, NW1 0DJ

Proposed Elevations

Scale 1:100

Drawing No. – 82CP11/05I


Finishes

Mansard Roof Extension and Dormer –


Dark Grey Sarnafil UPC cladding

Terrace – Toughened opaque glass banister
and York Stone Paving

Front Elevation

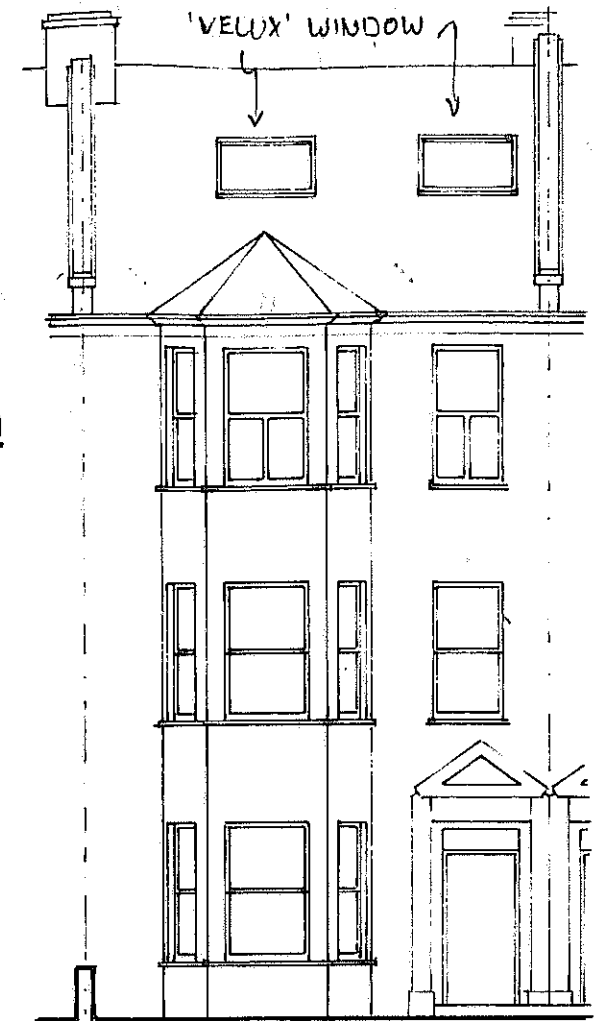

Rear Elevation

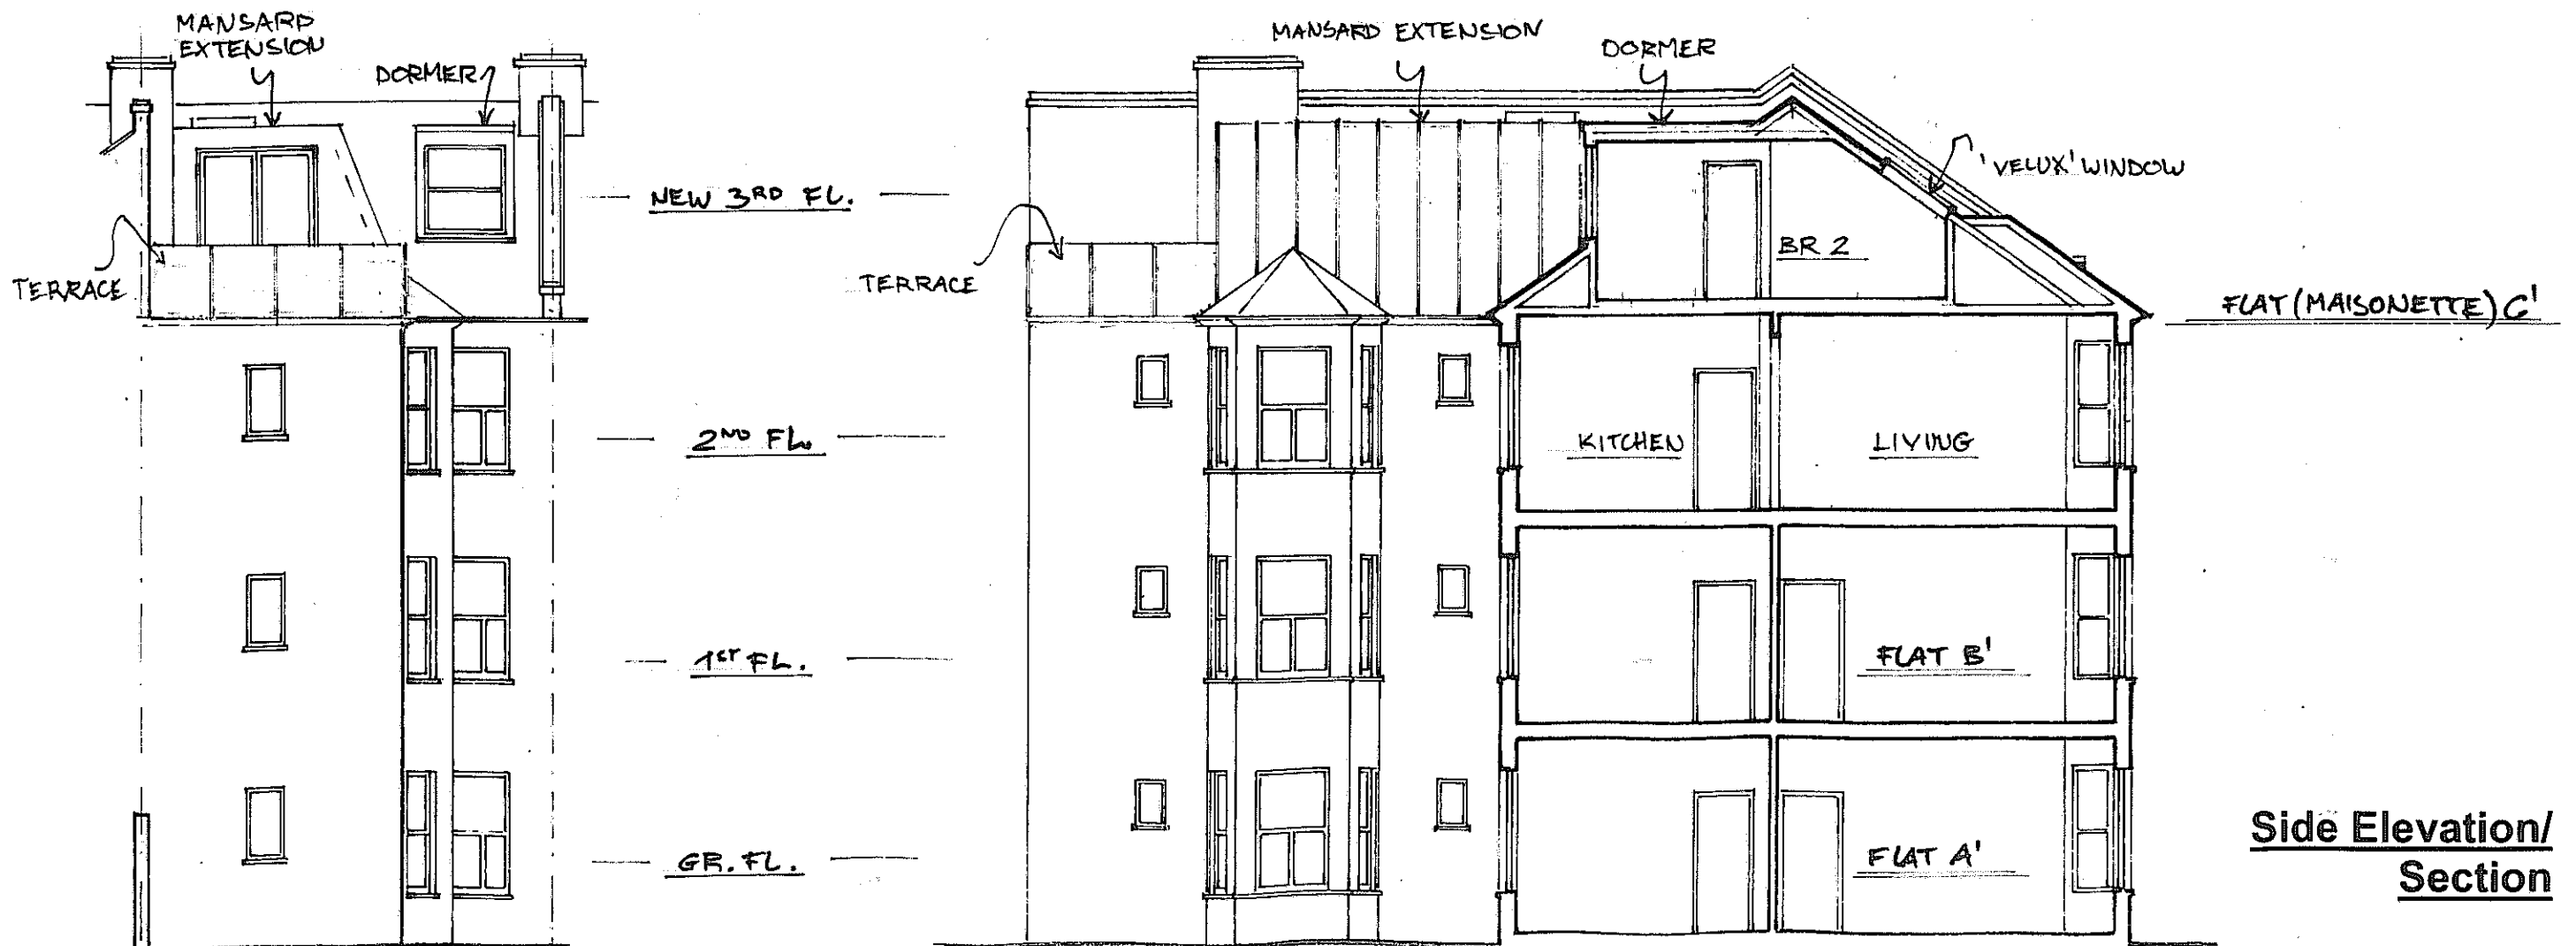

Side Elevation/
Section