


Do not scale from this drawing.
 Use only figured dimensions.
 All dimensions to be checked on site.
 Any errors or omissions must be reported to the architect.

REVISION	NOTES	DATE
-	-	-

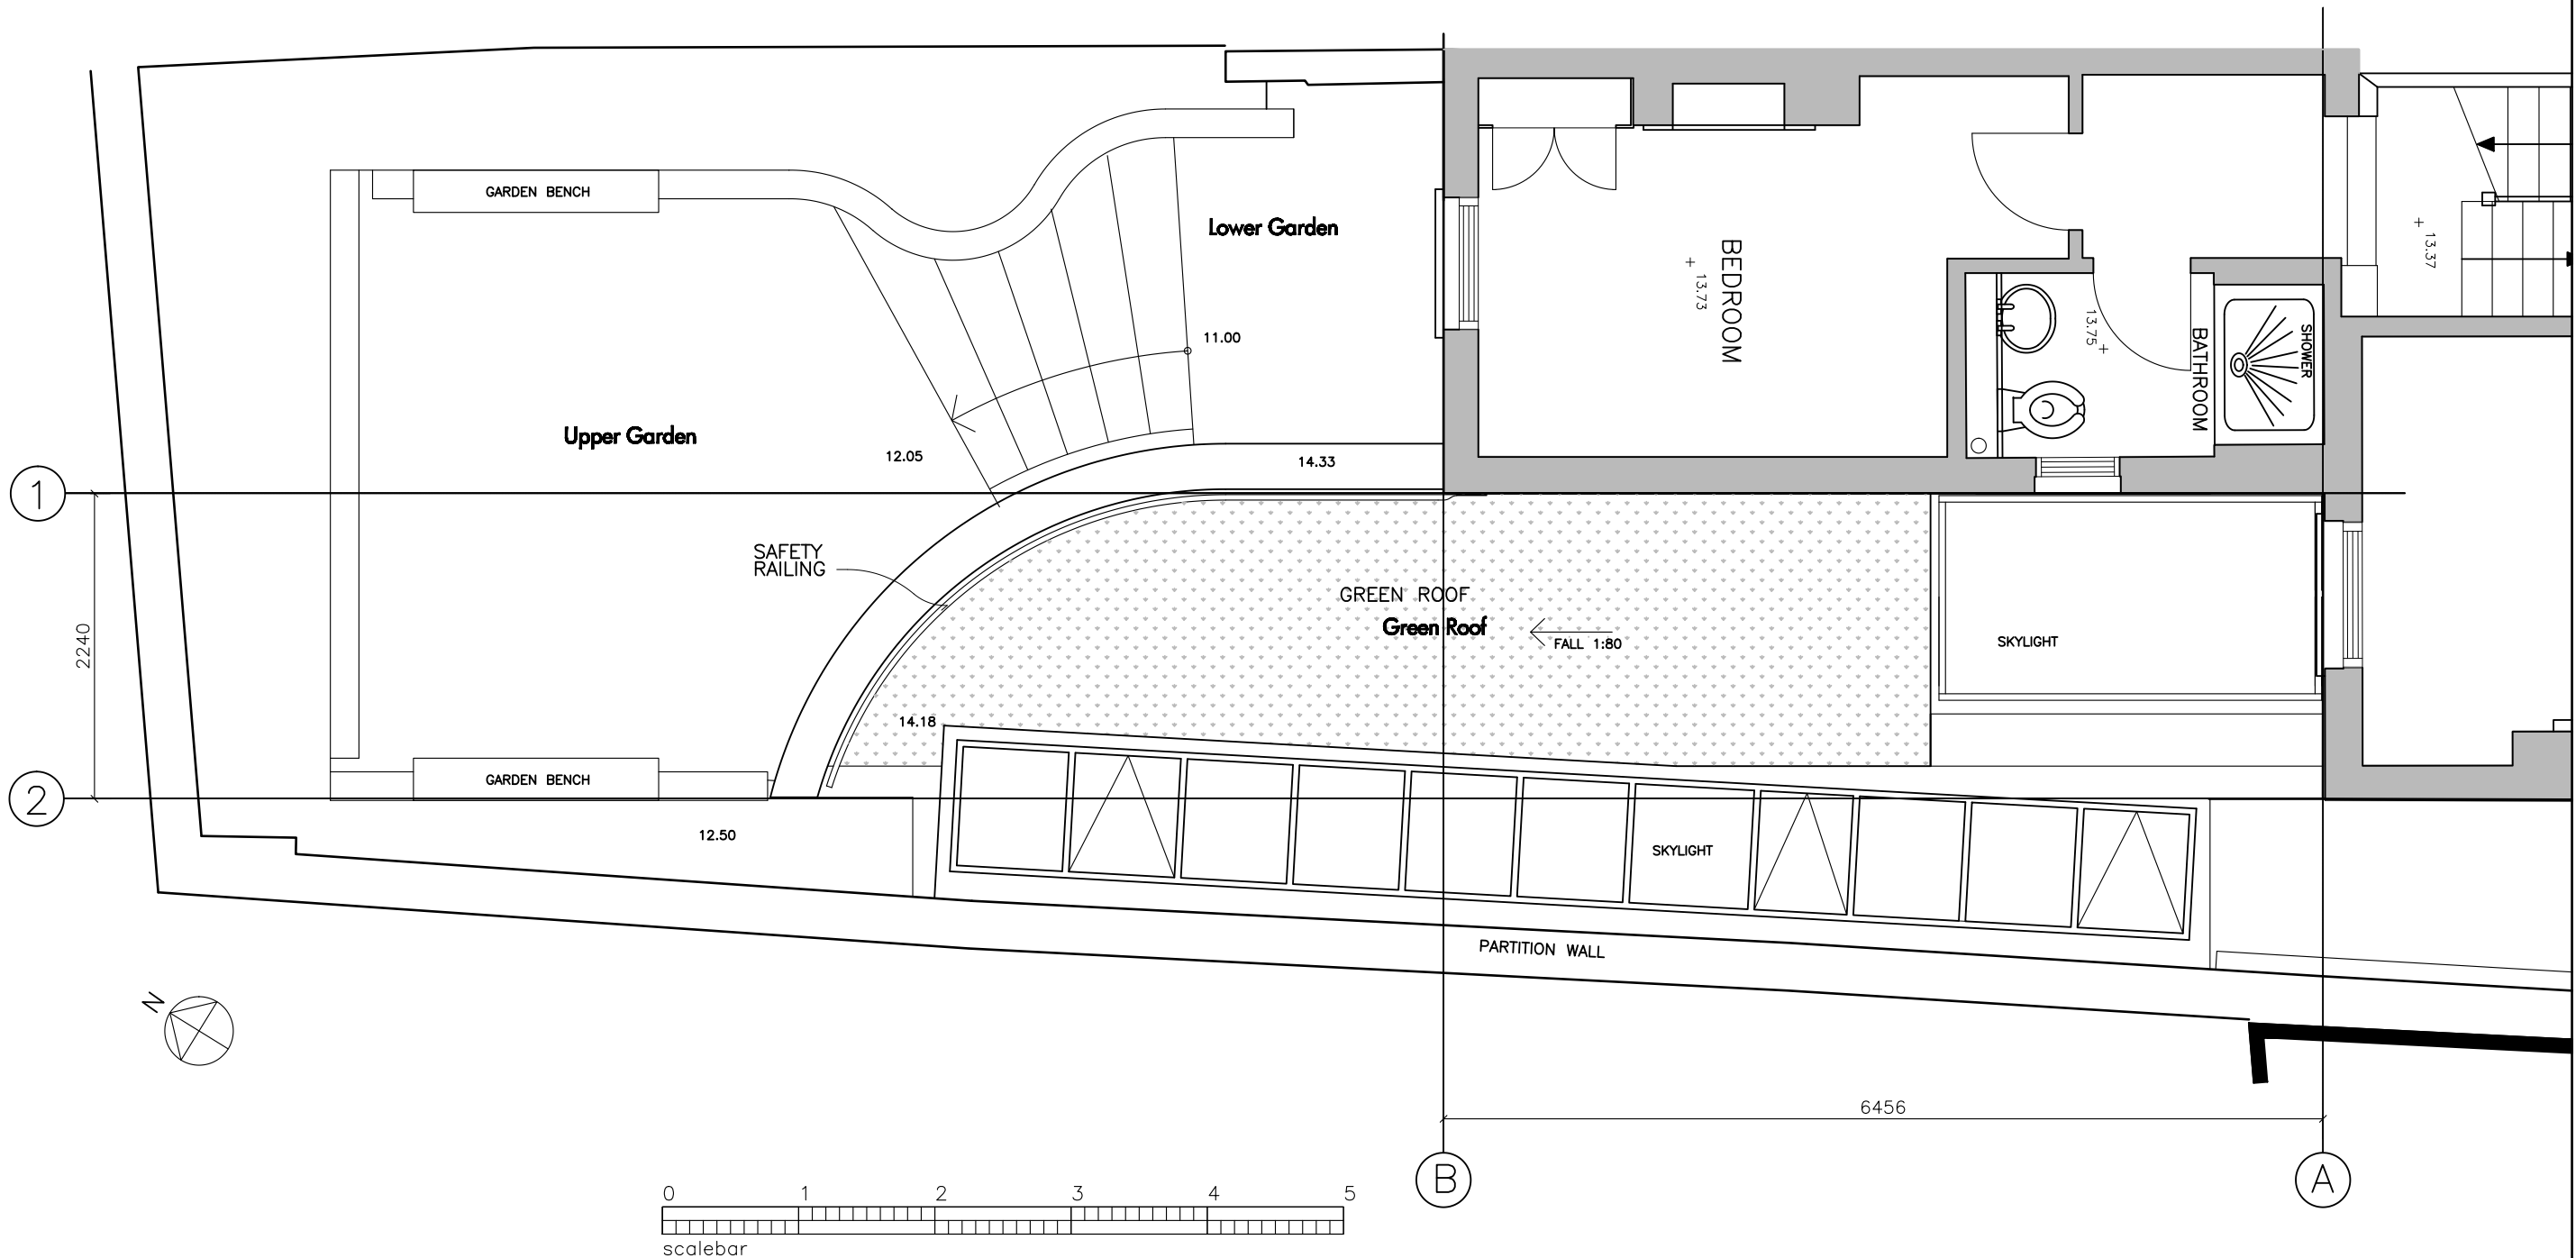

CLIENT Mr Michael Rosehill	STATUS PLANNING	
TITLE Roof Plan with Proposed Railing	DRAWING NO. A-101	SCALE 1:50@A3
	DATE APR 2011	
PROJECT 21 Bisham Gardens London N6	DESIGNER Teva Hesse 90C Hornsey Lane, London N6 5LT 0787 949 5232	