



NOTES

- 1 - COPYRIGHT OF THIS DRAWING IS THE PROPERTY OF THE ARCHITECTS AND MAY NOT BE REPRODUCED WITHOUT THEIR PERMISSION
- 2 - WRITTEN DIMENSIONS TO BE USED IN PREFERENCE TO SCALED DIMENSIONS AT ALL TIMES
- 3 - ALL DIMENSIONS AND LEVELS TO BE VERIFIED BY THE CONTRACTOR ON SITE AND ANY DISCREPANCIES REPORTED TO THE ARCHITECTS

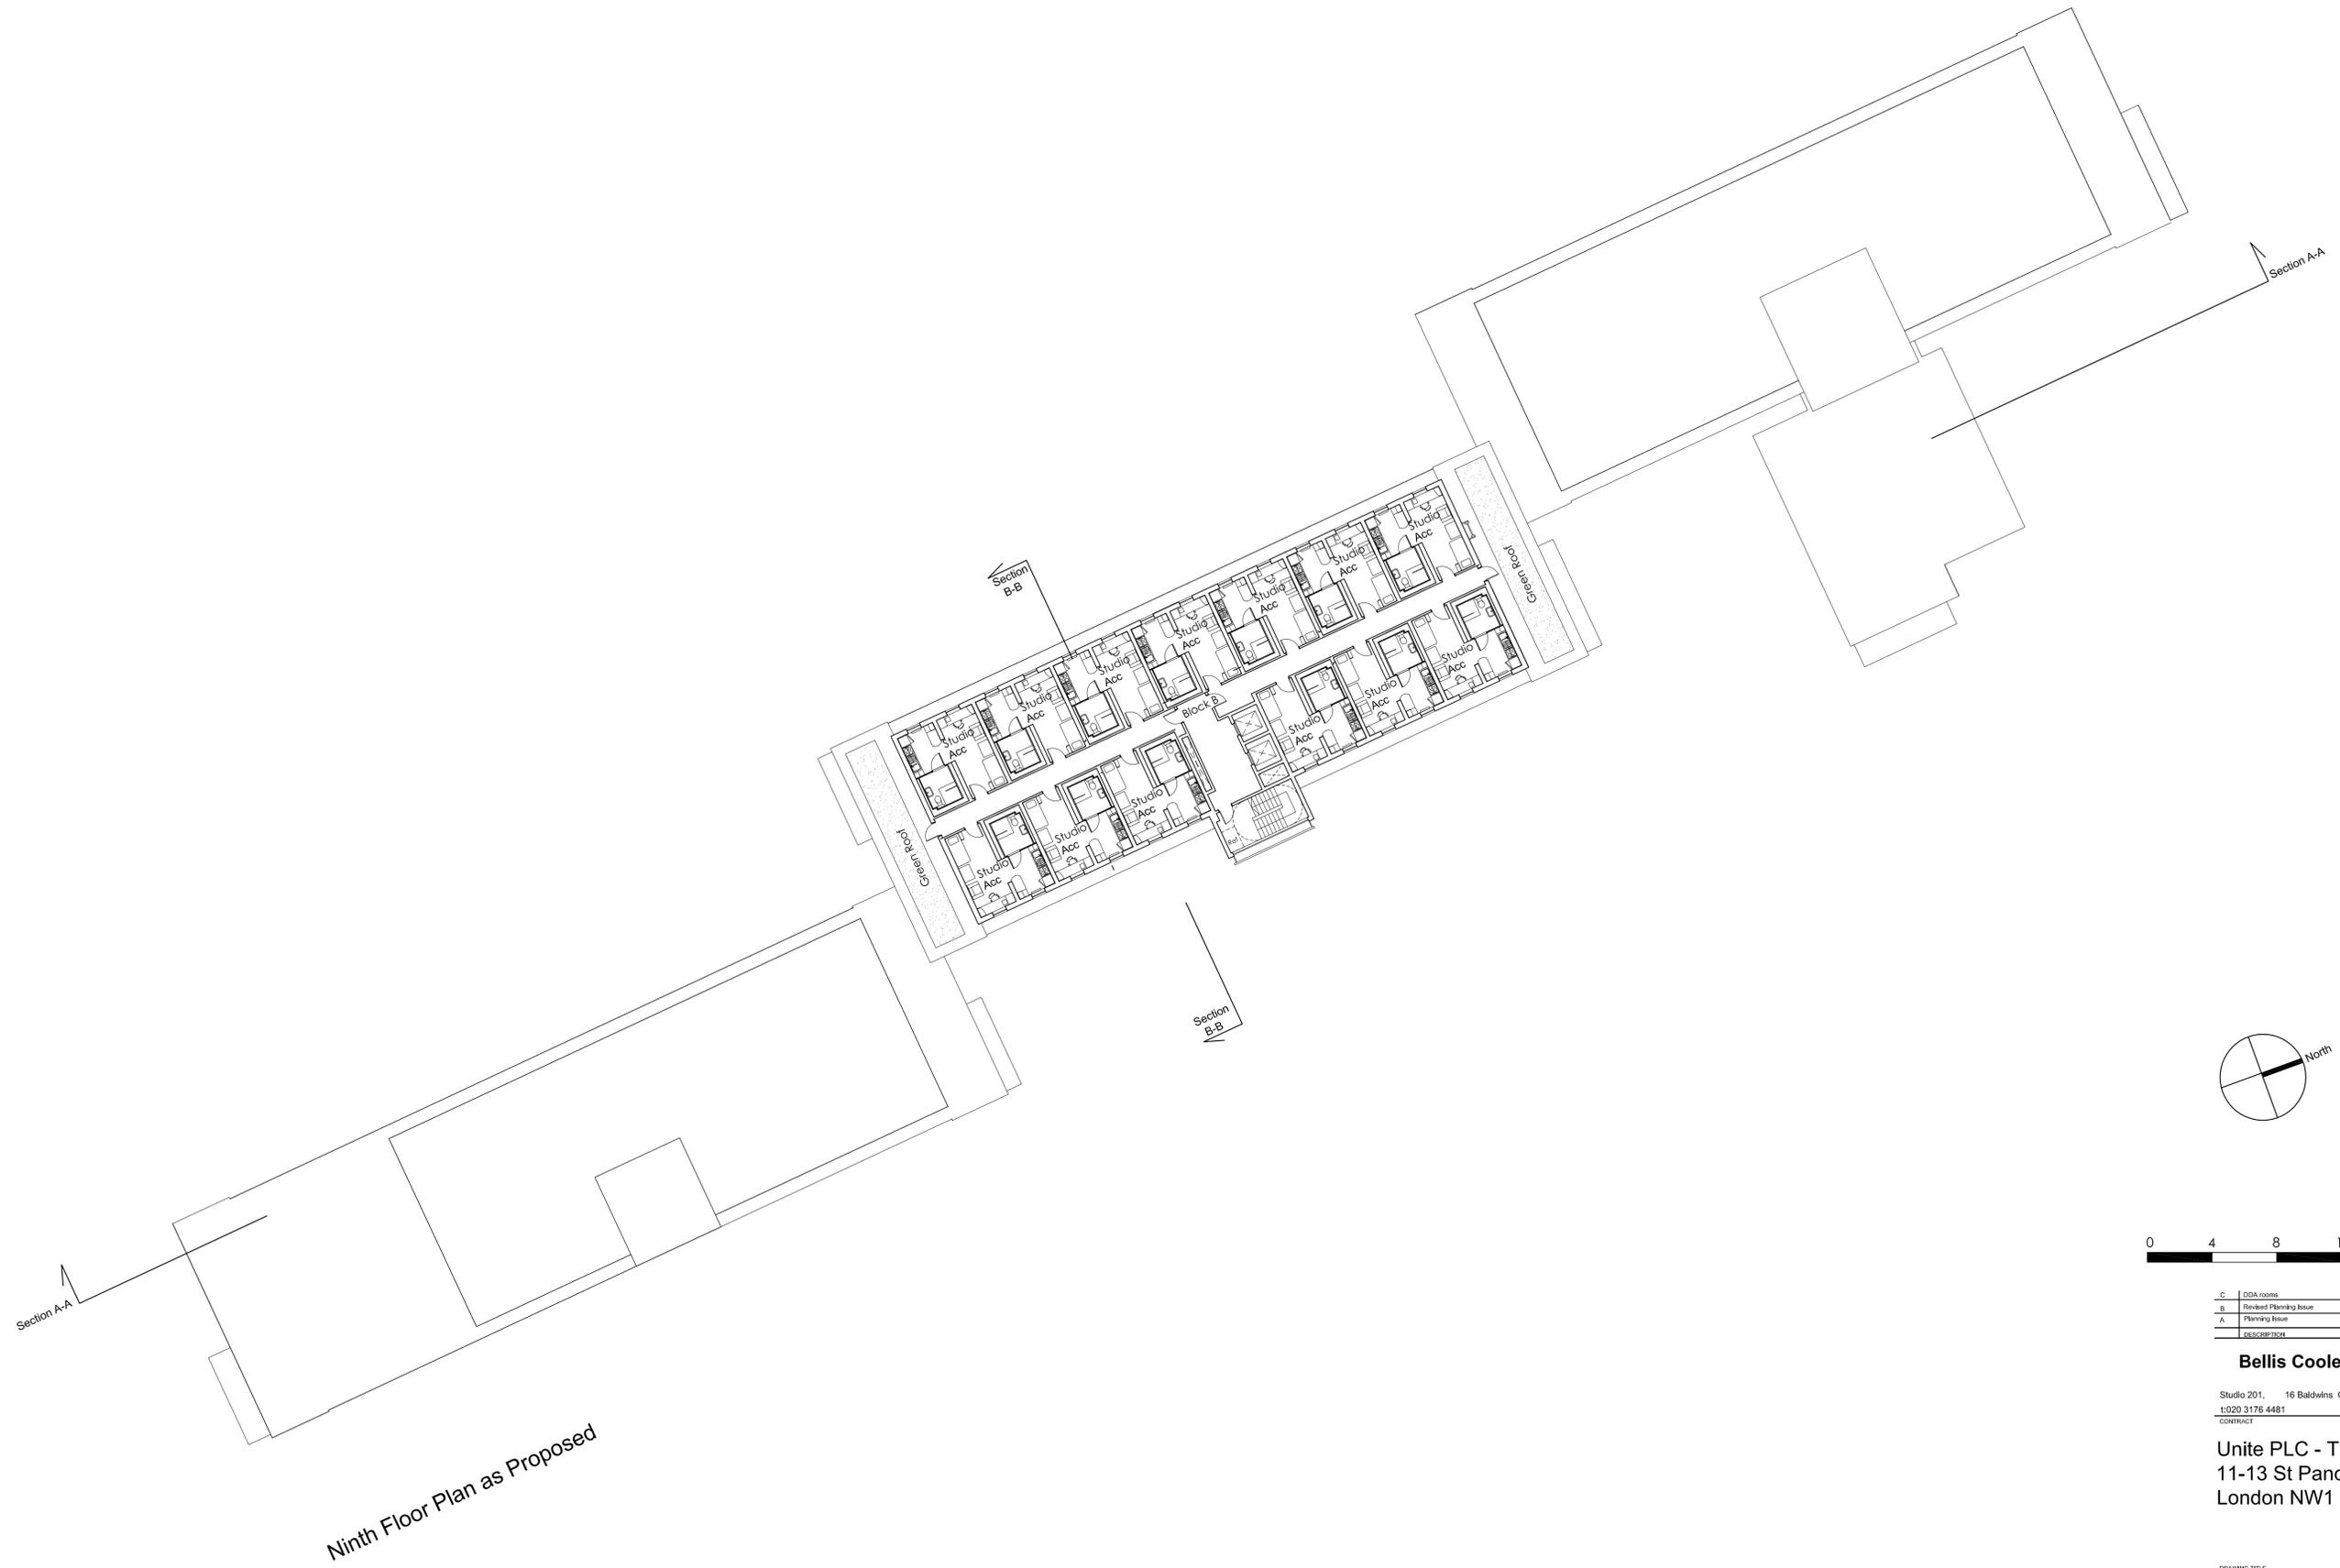

Ninth Floor Plan as Proposed

 

C	DDA rooms	09/07/11
B	Revised Planning Issue	27/08/11
A	Planning Issue	24/03/11
	DESCRIPTION	DATE

Bellis Cooley | Architects

Studio 201, 16 Baldwins Gardens, London EC1N 7RJ
 t:020 3176 4481 www.belliscooley.com

Unite PLC - Travis Perkins
 11-13 St Pancras Way
 London NW1

DRAWING TITLE			Proposed Plans 10 of 11	
DRAWN BY	DATE	CHECKED		
JH	Oct 10	RC		
SCALE	SHEET SIZE			
1:200 @ A1 & 1:400 @ A3	A1			
DRAWING No.	REV			
0500 - 111	C			