


PROPOSED PLANNING SUBMISSION
DRAWING LIST

| Project No. | Area | Type | Drawing Number | Pages | Page Size | Scale | Rev. | D/B | Issue Date | Drawing Description | Notes |
|-------------|------|------|-----------------|-------|-----------|-------|------|-----|------------|---------------------------------------|----------------|
| 0039 | ALL | LIST | 0039_ALL_LIST_A | 1 | A3 | NA | A | BR | 09/06/11 | Drawing List | Rev A 09/06/11 |
| 0039 | ALL | ELEV | 0039_ALL_ELEV_A | 1 | A3 | 1/100 | A | CM | 09/06/11 | Window Proposal - Elevation View West | Rev A 17/01/11 |
| 0039 | ALL | ELEV | 0039_ALL_ELEV_A | 1 | A3 | 1/100 | A | CM | 09/06/11 | Window Proposal - Elevation View East | Rev A 17/01/11 |
| 0039 | ALL | SECT | 0039_ALL_SECT_A | 1 | A3 | 1/100 | A | BR | 09/06/11 | Window Proposal - Section View South | Rev A 17/01/11 |
| 0039 | ALL | DT | 0039_ALL_DT_A | 2 | A4 | 1/5 | A | CM | 09/06/11 | Window Proposal - Detail | Rev A 17/01/12 |

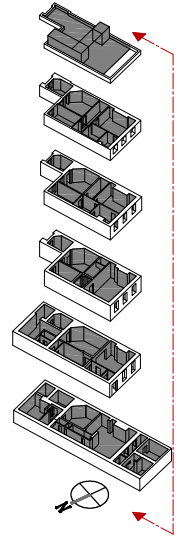

A 090611 PLANNING SUBMISSION
REV_ DATE_ NOTES_

PROJECT_
12 Great James St
LONDON WC1N


CHARTER PROJECTS
9 Beaufort Street
London WC1E 3EL
United Kingdom
+44 (0)207 608 5120

DRAWING DESCRIPTION_
DRAWING LIST

| PROJECT NO_ | AREA_ | TYPE_ |
|-------------|--------|--------|
| 0039 | ALL | LIST |
| DRAWN BY_ | SCALE_ | SIZE_ |
| BR | NA | A3 |
| REVISION_ | DATE_ | PAGES_ |
| A | 090611 | 1 OF 1 |

DWG NO_
0039_ALL_LIST

DESIGN DEVELOPMENT
FIGURED DIMENSIONS TO TAKE PRECEDENCE OVER THOSE SCALED. ALL DIMENSIONS TO BE CHECKED ON SITE BEFORE COMMENCEMENT OF ANY WORKS OR SHOP DRAWINGS. CONTRACTOR TO CONFIRM SAFETY OF MOUNTING AND POSITION OF ALL SCHEDULED ITEMS.
NEVER BUILD FROM THESE DRAWINGS UNLESS MARKED 'APPROVED FOR CONSTRUCTION'

 




EXISTING WINDOWS

SCALE 1:100 | FRONT ELEVATION



PROPOSED WINDOWS (GEORGIAN)

SCALE 1:100 | FRONT ELEVATION

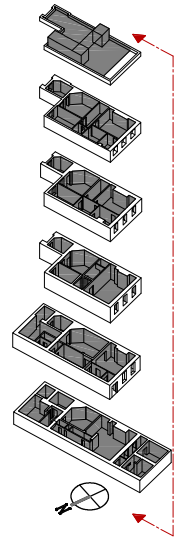

A 090611 PLANNING SUBMISSION
REV. DATE NOTES

PROJECT
12 Great James St
LONDON WC1N




DRAWING DESCRIPTION
WINDOW PROPOSAL -
ELEVATION VIEW WEST

| PROJECT NO. | AREA | TYPE |
|-------------|--------|--------|
| 0039 | ALL | ELEV |
| DRAWN BY | SCALE | SHEET |
| CM | 1:100 | A3 |
| REVISION | DATE | PAGES |
| A | 090611 | 1 OF 2 |


DWG NO.
0039_ALL_ELEV_A

DESIGN DEVELOPMENT
FIGURES DIMENSIONS TO TAKE PRECEDENCE OVER THOSE SCALED. ALL DIMENSIONS TO BE CHECKED ON SITE BEFORE COMMENCEMENT OF ANY WORKS OR SHOP DRAWINGS. CONTRACTOR TO VERIFY SUITABILITY OF MOUNTING AND POSITION OF ALL SCHEDULED ITEMS
NEVER BUILD FROM THESE DRAWINGS UNLESS HARNED APPROVED FOR CONSTRUCTION

 




EXISTING WINDOWS
SCALE 1:100 REAR ELEVATION

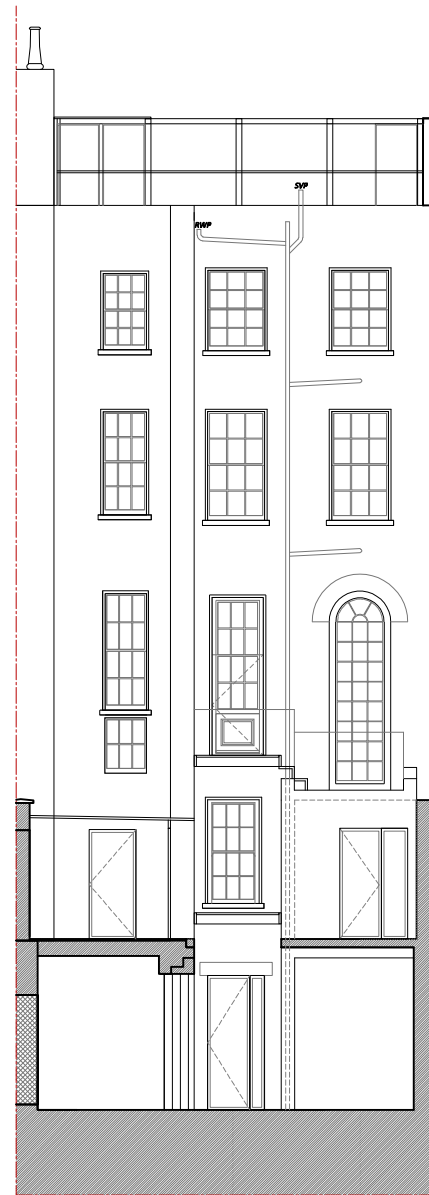

PROPOSED WINDOWS (GEORGIAN)
SCALE 1:100 REAR ELEVATION

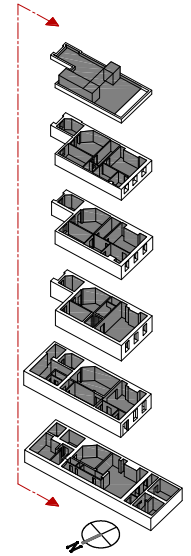

A 090611 PLANNING SUBMISSION
REV. DATE NOTES

PROJECT
12 Great James St
LONDON WC1N


CHARTER PROJECTS
9 Beaufort Street
London WC1E 2BL
United Kingdom
+44 (0)207 608 5120


DRAWING DESCRIPTION
**WINDOW PROPOSAL -
ELEVATION VIEW EAST**

| PROJECT NO. | AREA | TYPE |
|-------------|--------|--------|
| 0039 | ALL | ELEV |
| DRAWN BY | SCALE | SHEET |
| CM | 1:100 | A3 |
| REVISION | DATE | PAGES |
| A | 090611 | 2 OF 2 |

DWG NO.
0039_ALL_ELEV_A


DESIGN DEVELOPMENT
FIGURES DIMENSIONS TO TAKE PRECEDENCE OVER THOSE SCALED. ALL DIMENSIONS TO BE CHECKED ON SITE BEFORE COMMENCEMENT OF ANY WORKS OR SHOP DRAWINGS. CONTRACTOR TO CONFIRM SUITABILITY OF MOUNTING AND POSITION OF ALL SCHEDULED ITEMS.
NEVER BUILD FROM THESE DRAWINGS UNLESS MARKED 'APPROVED FOR CONSTRUCTION'

 

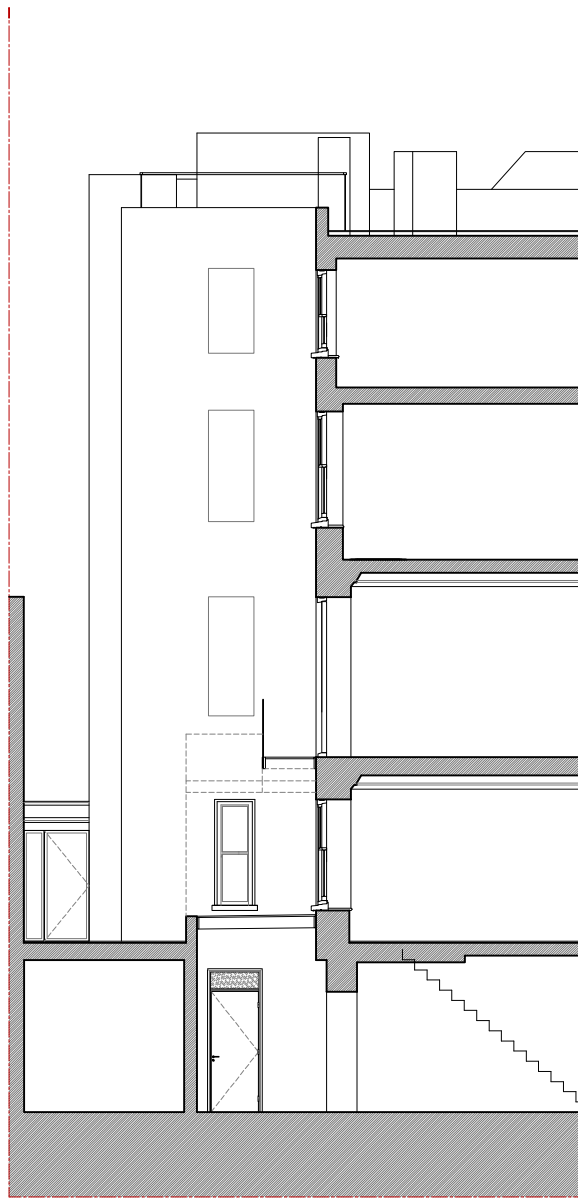


EXISTING WINDOWS

SCALE 1:100 SECTION LOOKING SOUTH

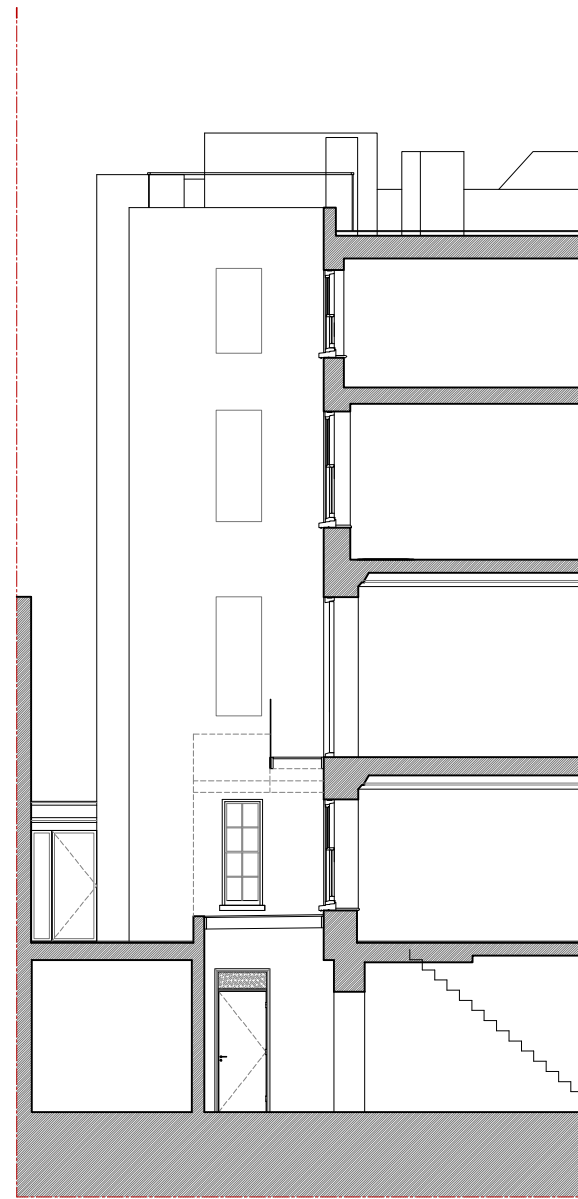

PROPOSED WINDOWS (GEORGIAN)

SCALE 1:100 SECTION LOOKING SOUTH

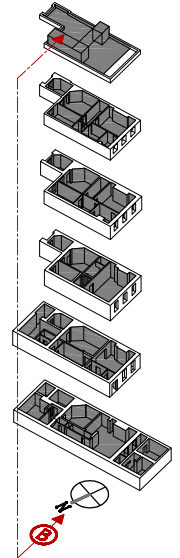

A 090611 PLANNING SUBMISSION
REV. DATE NOTES

PROJECT
12 Great James St
LONDON WC1N

CHARTER PROJECTS
9 Beaufort Street
London W1F 2EL
United Kingdom
+44 (0)207 608 5120

DRAWING DESCRIPTION
WINDOW PROPOSAL -
SECTION VIEW SOUTH


| PROJECT NO. | AREA | TYPE | SECT |
|-------------|------|------|------|
| 0039 | ALL | | SECT |


| DRAWN BY | SCALE | SIZE |
|----------|-------|------|
| BR | 1:100 | A3 |

| REVISION | DATE | PAGES |
|----------|--------|--------|
| A | 090611 | 1 OF 1 |

DWG NO.
0039_ALL_SECT_A


DESIGN DEVELOPMENT
FIGURED DIMENSIONS TO TAKE PRECEDENCE OVER THOSE SCALED. ALL DIMENSIONS TO BE CHECKED ON SITE BEFORE COMMENCEMENT OF ANY WORKS OR SHOP DRAWINGS. CONTRACTOR TO CONFIRM SUITABILITY OF MOUNTING AND POSITION OF ALL SCHEDULED ITEMS.
NEVER BUILD FROM THESE DRAWINGS UNLESS MARKED 'APPROVED FOR CONSTRUCTION'

 

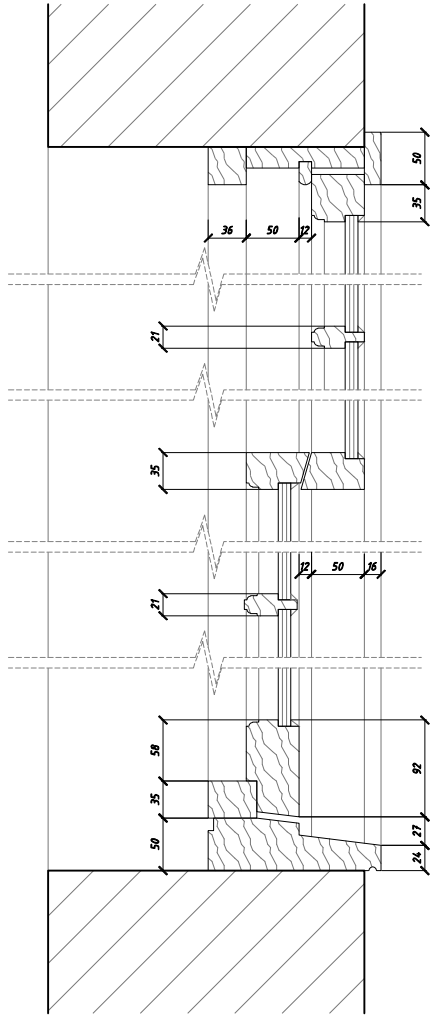


PROPOSED WINDOWS (GEORGIAN)

SCALE 1:100 HEAD, CILL & STILE DETAILS

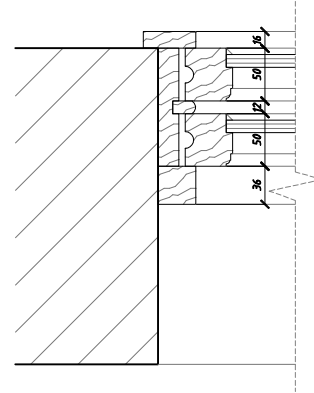

PROPOSED WINDOWS (GEORGIAN)

SCALE 1:100 JAMB DETAIL

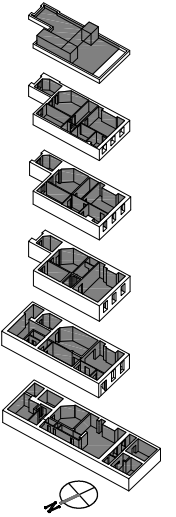

A 090611 PLANNING SUBMISSION
REV_ DATE_ NOTES_

PROJECT_ 12 Great James St
LONDON WC1N

CHARTER PROJECTS
9 Beaufort Street
London WC1E 3EL
United Kingdom
+44 (0)207 608 5120

DRAWING DESCRIPTION_ WINDOW PROPOSAL

| PROJECT NO_ | AREA_ | TYPE_ |
|-------------|--------|--------|
| 0039 | ALL | DT |
| DRAWN BY_ | SCALE_ | SIZE_ |
| CM | 1:5 | A3 |
| REVISION_ | DATE_ | PAGES_ |
| A | 090611 | 1 OF 1 |

DWG NO_ 0039_ALL_DT_A

DESIGN DEVELOPMENT
FIGURED DIMENSIONS TO TAKE PRECEDENCE OVER THOSE SCALED. ALL DIMENSIONS TO BE CHECKED ON SITE BEFORE COMMENCEMENT OF ANY WORKS OR SHOP DRAWINGS CONTRACTOR TO CONFIRM SATISFACTION OF MOUNTING AND POSITION OF ALL SCHEDULED ITEMS.
NEVER BUILD FROM THESE DRAWINGS UNLESS MARKED "APPROVED FOR CONSTRUCTION"