


**General Notes**

All dimensions to be verified on site  
 To be read in conjunction with all relevant documents  
 In the event of discrepancy notify the Architect immediately  
 This document is copyright of Hugh Cullum Architects Ltd

**Issue Status**

SK	Information	F	Feasibility	D	Design
P	Permissions	S	Scheme	T	Tender
C	Construction	E	Existing Condition		

(\_) Issued to pc for planning (19.05.11/YH)  
 Revision: Information (date/drawn by)

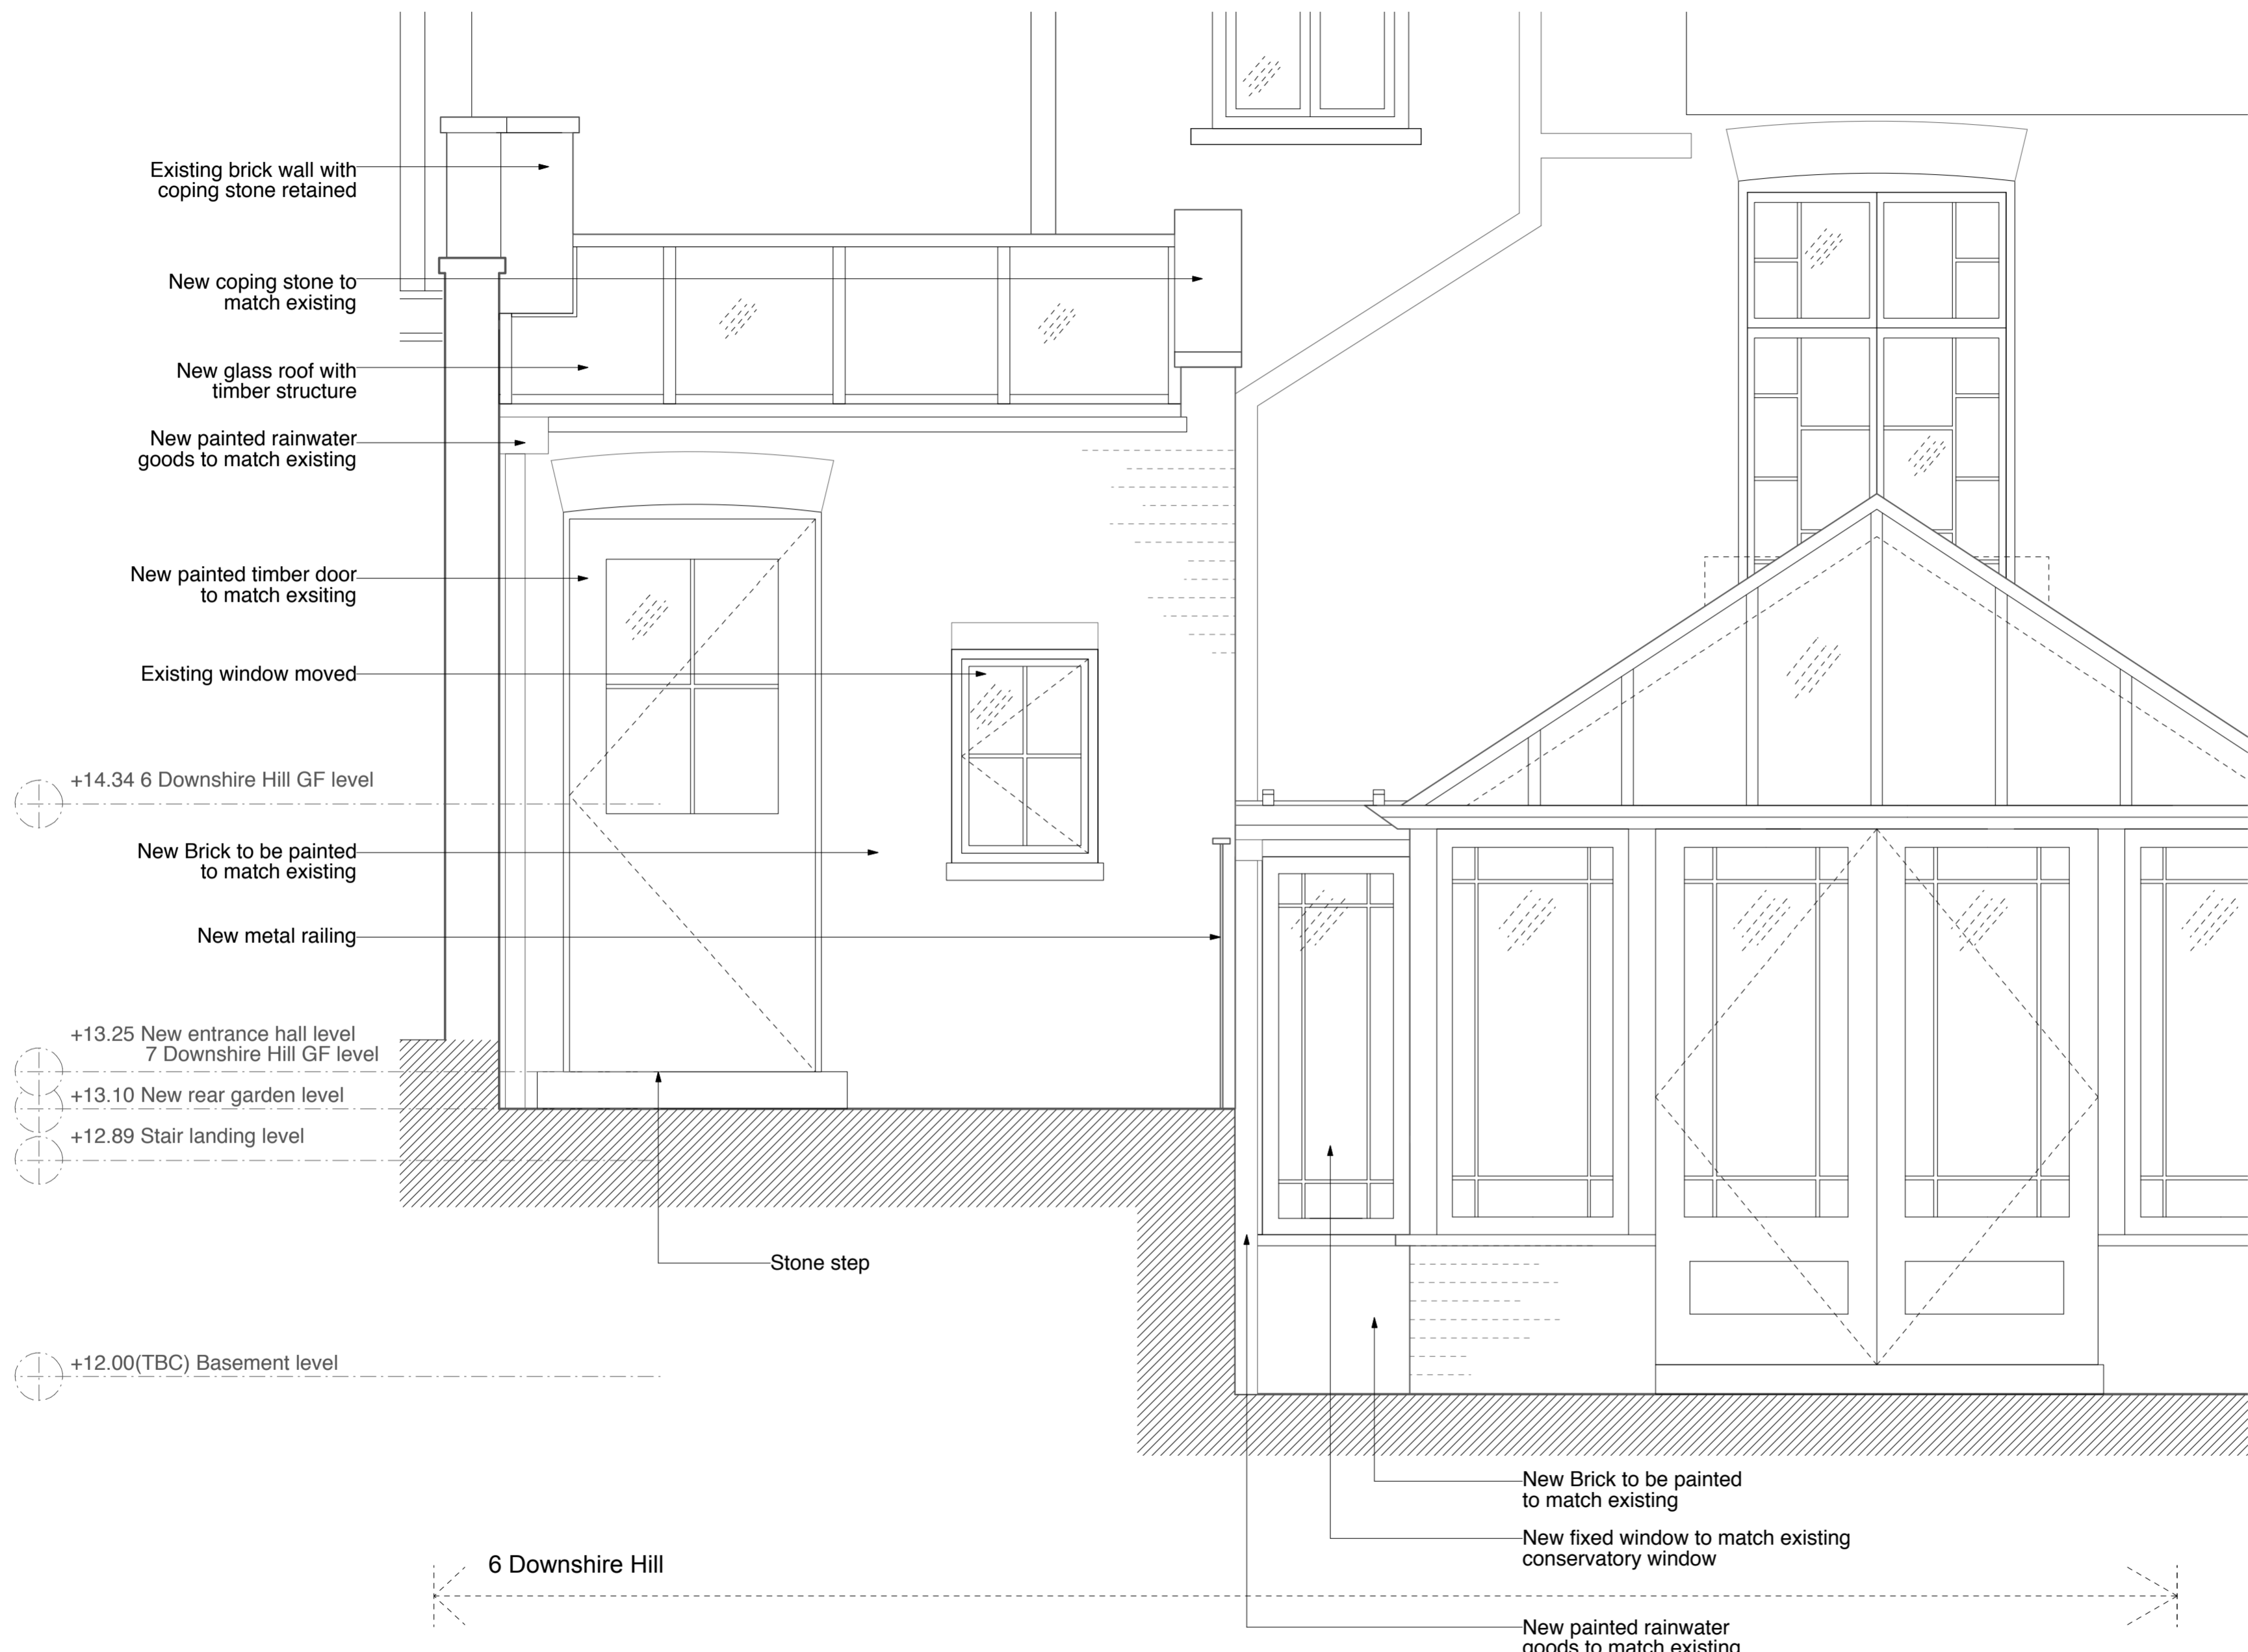

**Garden Entry Detail Proposal - Rear Elevation**

**HUGH CULLUM ARCHITECTS LTD**  
 Bloomsbury Design  
 61b Judd Street  
 London WC1H 9QT  
 t 020 7383 7647  
 f 020 7387 7645  
 mail@hughcullum.com

**6-7 Downshire Hill**  
 Planning: Detail Proposal  
 GF Garden Entry Rear Elevation  
 1:20@A2 May 2011  
 DH007-P133(\_)