

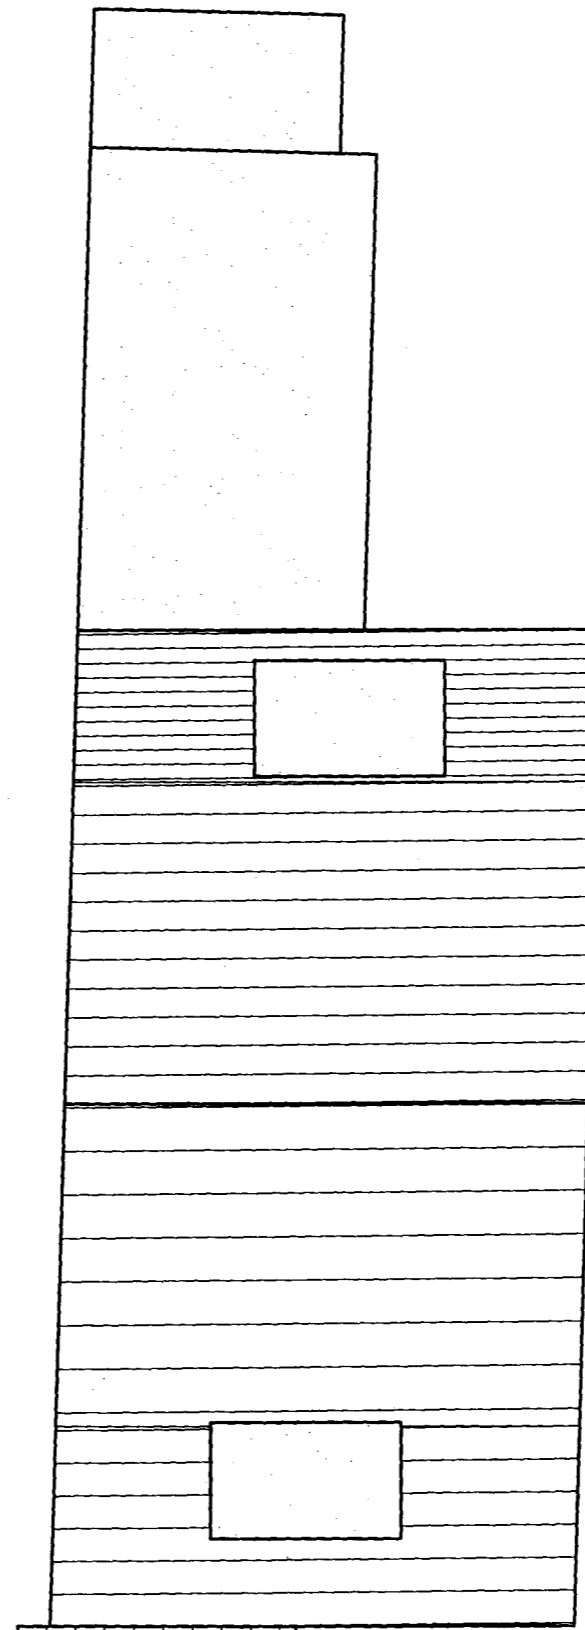


Existing Roof Plan @ 1:50

 

Proposed Roof Plan @ 1:50

 

Andrew Stevenson Associates
 ARCHITECTURAL & BUILDING SURVEYING SERVICES

CLIENT
Ms A. Duker

PROJECT TITLE
Proposed Alterations @ 16 College Lane,

Kentish Town, London

DRAWING TITLE		
Existing and Proposed Roof Plans		
PROJECT No	DRAWING No	REVISION
4378	03	
SCALE	DATE	DRAWN
1:50 @ A3	July '11	SPH

21A HIGH STREET, GREAT DUNMOW, ESSEX, CM6 1AB . TEL:01371 874807
 FAX: 01371 876435 Email: andy@asasics.co.uk