



- NOTES
- 1 - COPYRIGHT OF THIS DRAWING IS THE PROPERTY OF THE ARCHITECTS AND MAY NOT BE REPRODUCED WITHOUT THEIR PERMISSION.
 - 2 - ALL DIMENSIONS TO BE USED IN REFERENCE TO SCALE.
 - 3 - ALL PERMISSIONS AND SERVICES TO BE OBTAINED BY THE CONTRACTOR ON SITE AND ANY OBSERVANCES RETURNED TO THE ARCHITECTS.

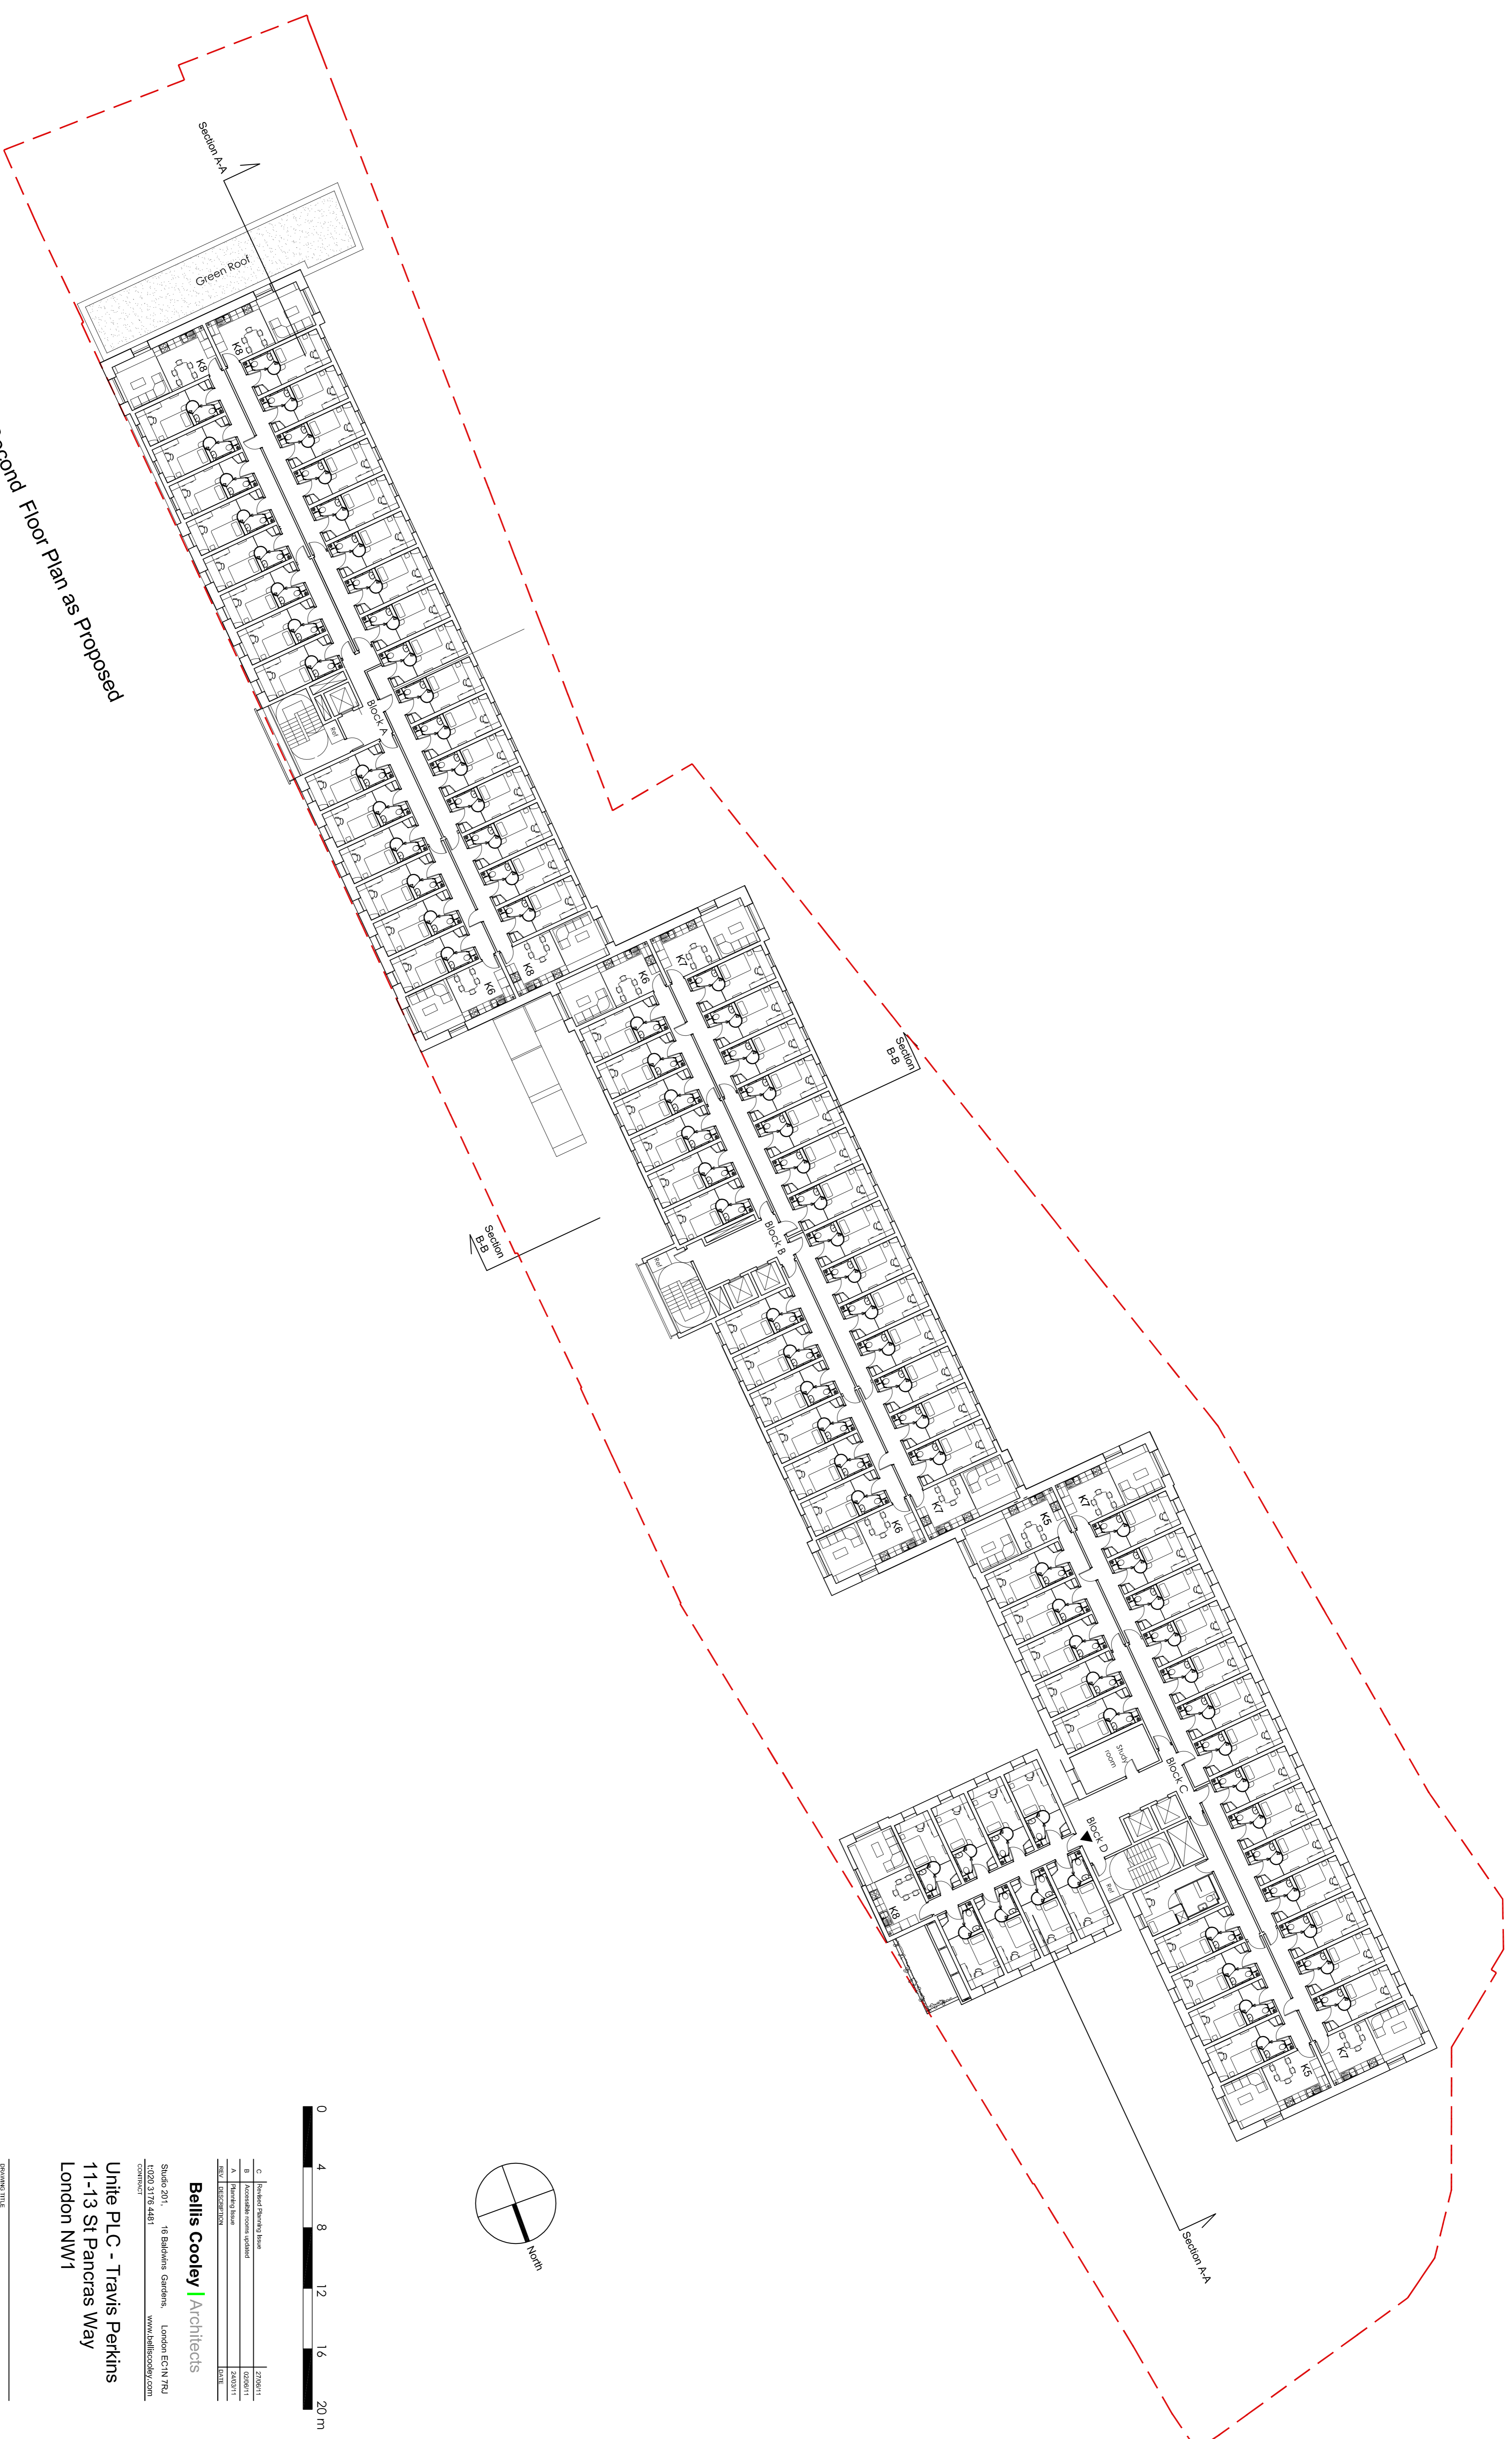

Second Floor Plan as Proposed

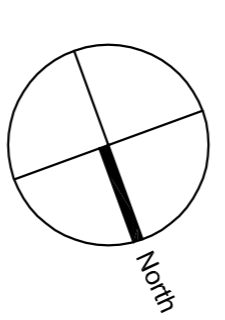

C	Revised Planning Issue	22/08/11
B	Approved access options	02/08/11
A	Planning Issue	24/03/11
REV	DESCRIPTION	DATE

Bellis Cooley | Architects
 Studio 201, 18 Baldwins Gardens, London EC4N 7JQ
 0200 3176 4481 www.belliscooley.com

Unite PLC - Travis Perkins
 11-13 St Pancras Way
 London NW1

DRAWING TITLE		PROPOSED PLANS 3 OF 11	
DESIGNER	DATE	CONCURRED	
JH	Oct 10	RC	
SCALE	1:200 @ A1 & 1:400 @ A3		SHEET NO. A1
DRAWING NO.	0500 - 104		REV C