



- NOTES
- 1 - COPYRIGHT OF THIS DRAWING IS THE PROPERTY OF THE ARCHITECTS AND MAY NOT BE REPRODUCED WITHOUT THEIR PERMISSION.
  - 2 - WRITTEN DIMENSIONS TO BE USED IN PREFERENCE TO SCALED DIMENSIONS AT ALL TIMES
  - 3 - ALL DIMENSIONS AND LEVELS TO BE VERIFIED BY THE CONTRACTOR ON SITE AND ANY DISCREPANCIES REPORTED TO THE ARCHITECTS

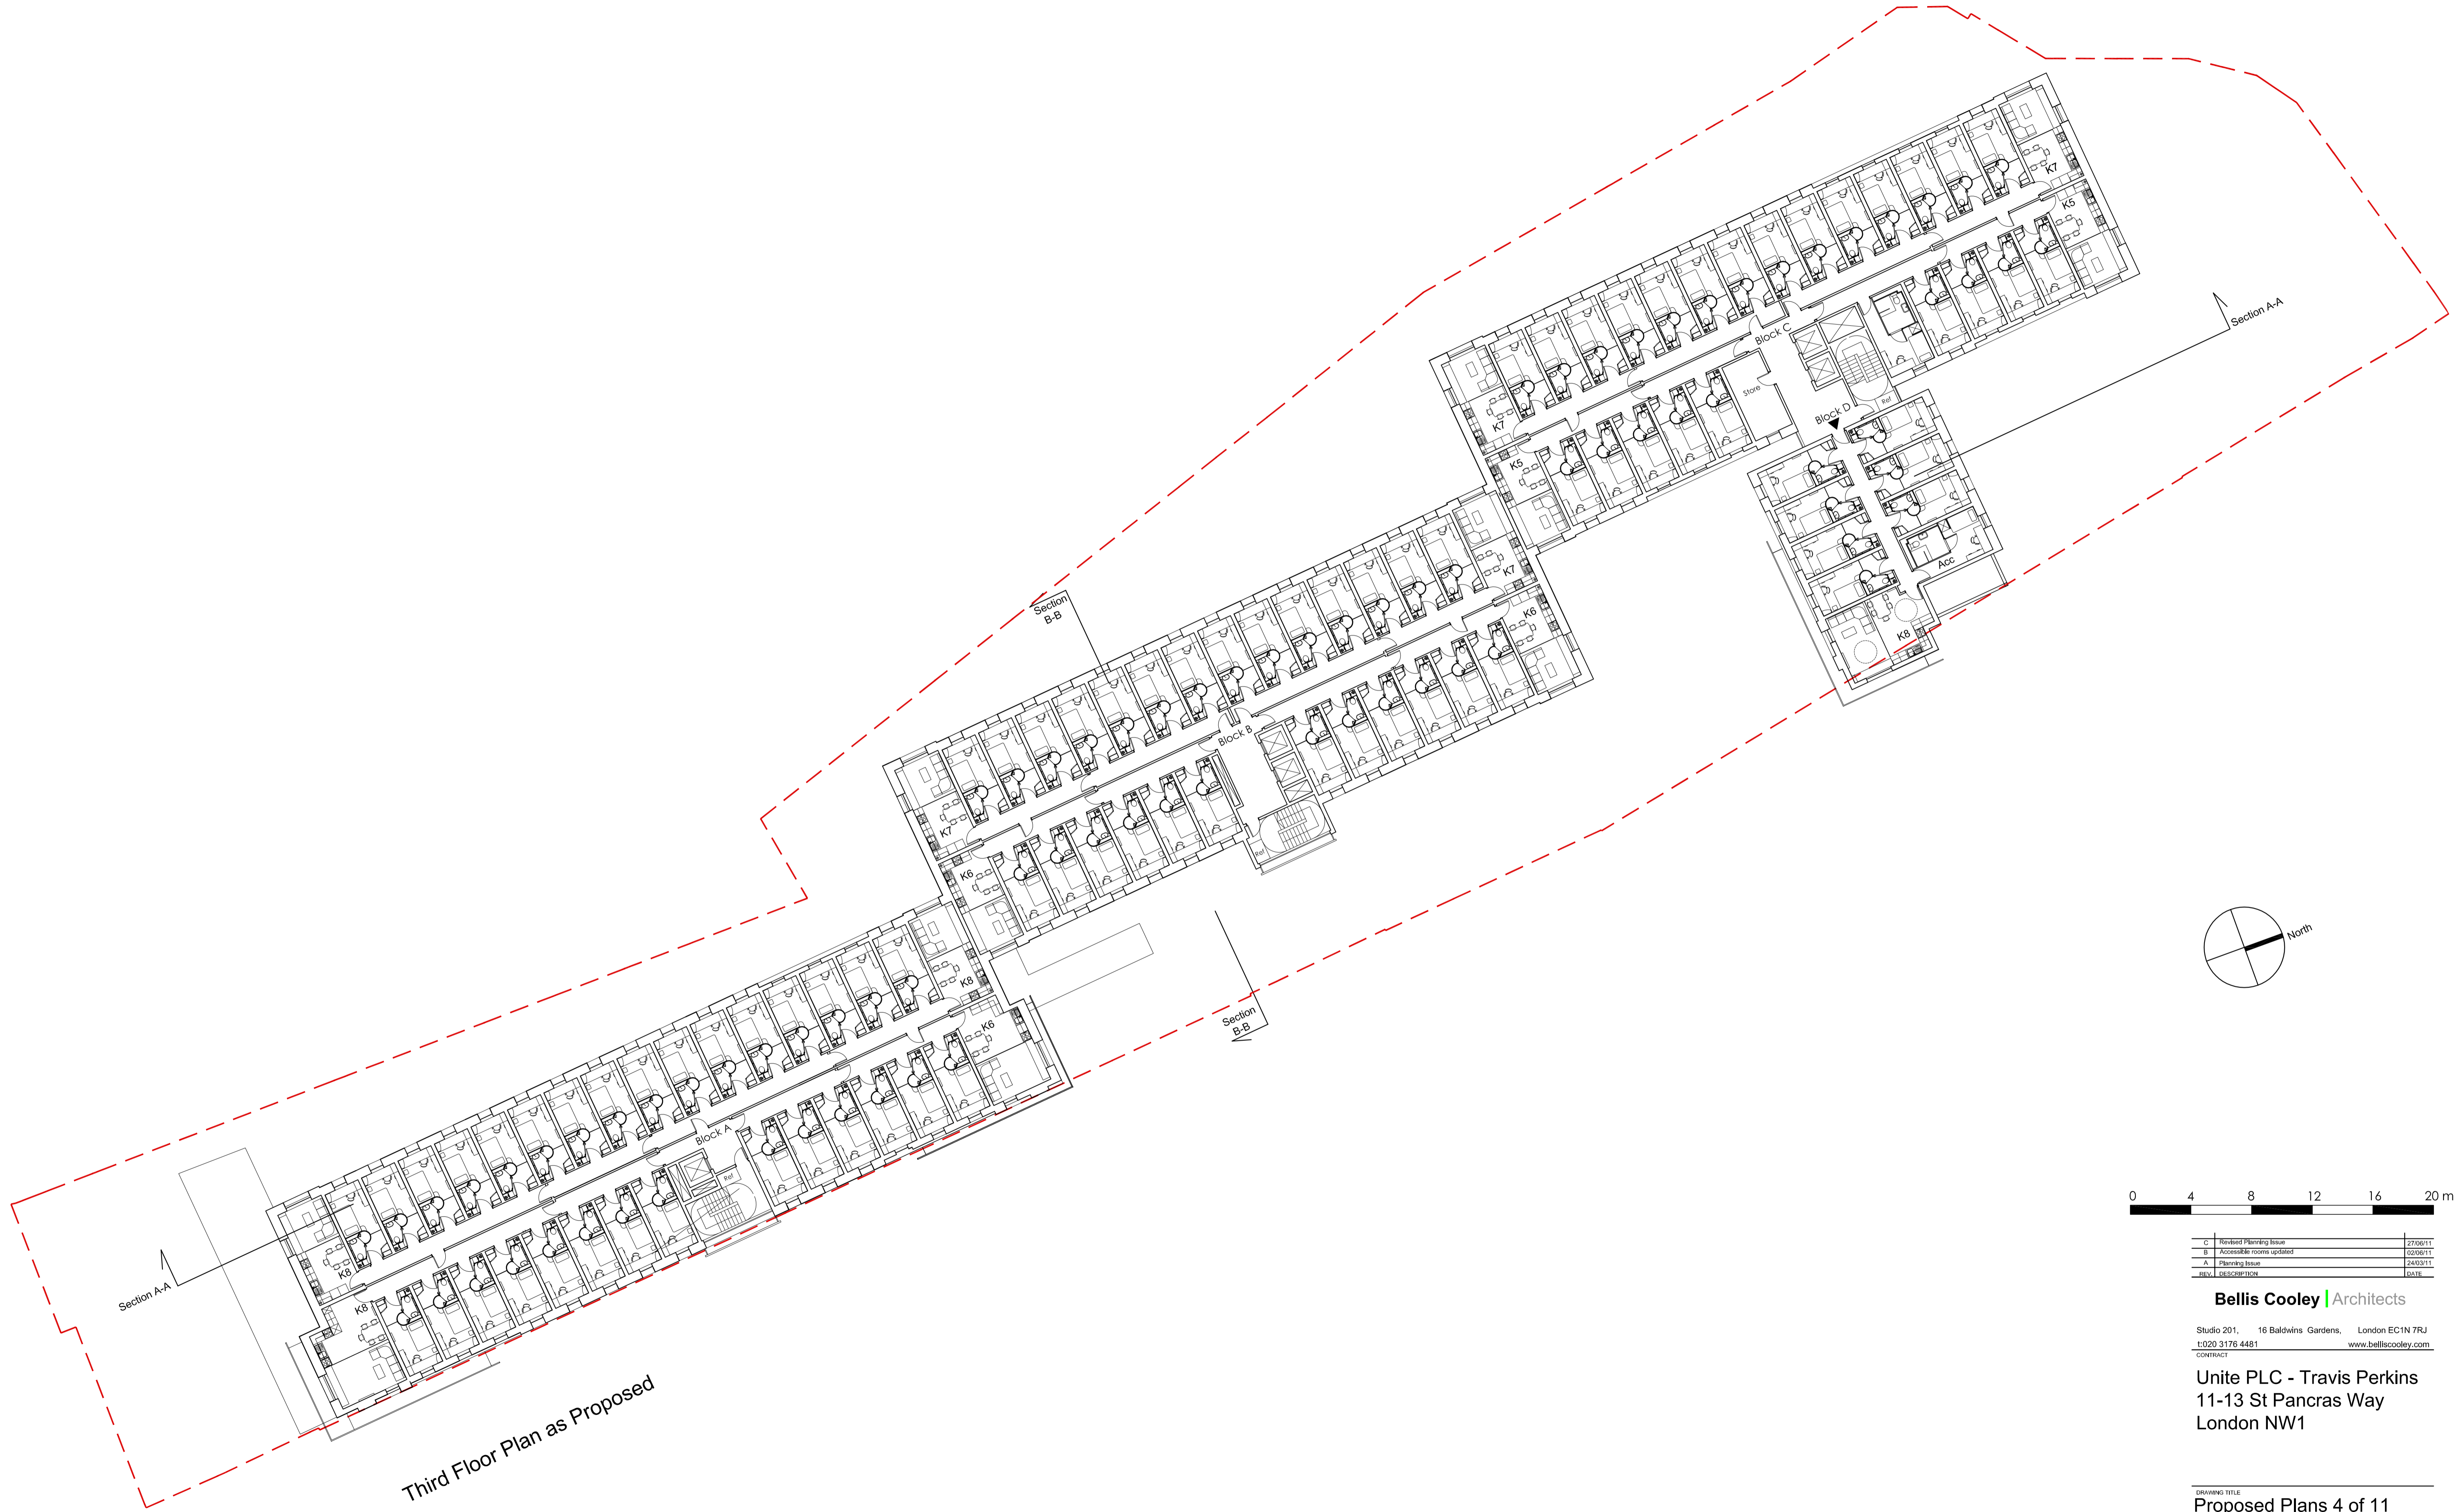

Third Floor Plan as Proposed

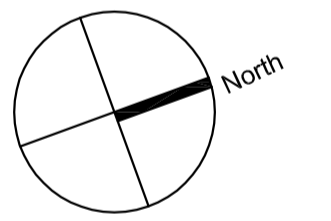

|     |                             |          |
|-----|-----------------------------|----------|
| C   | Revised Planning Issue      | 27/06/11 |
| B   | Accessibility rooms updated | 02/06/11 |
| A   | Planning Issue              | 24/03/11 |
| REV | DESCRIPTION                 | DATE     |

**Bellis Cooley** | Architects

Studio 201, 16 Baldwins Gardens, London EC1N 7RJ  
 T: 020 3176 4461 www.belliscooley.com  
 CONTRACT

**Unite PLC - Travis Perkins**  
 11-13 St Pancras Way  
 London NW1

|                               |            |         |  |
|-------------------------------|------------|---------|--|
| DRAWING TITLE                 |            |         |  |
| <b>Proposed Plans 4 of 11</b> |            |         |  |
| DRAWN BY                      | DATE       | CHECKED |  |
| JH                            | Oct 10     | RC      |  |
| SCALE                         | SHEET SIZE |         |  |
| 1:200 @ A1 & 1:400 @ A3       | A1         |         |  |
| DRAWING NO.                   | REV        |         |  |
| 0500 - 105                    | C          |         |  |