



- NOTES
- 1 - COPYRIGHT OF THIS DRAWING IS THE PROPERTY OF THE ARCHITECTS AND MAY NOT BE REPRODUCED WITHOUT THEIR PERMISSION.
 - 2 - WRITTEN DIMENSIONS TO BE USED IN PREFERENCE TO SCALED DIMENSIONS AT ALL TIMES
 - 3 - ALL DIMENSIONS AND LEVELS TO BE VERIFIED BY THE CONTRACTOR ON SITE AND ANY DISCREPANCIES REPORTED TO THE ARCHITECTS

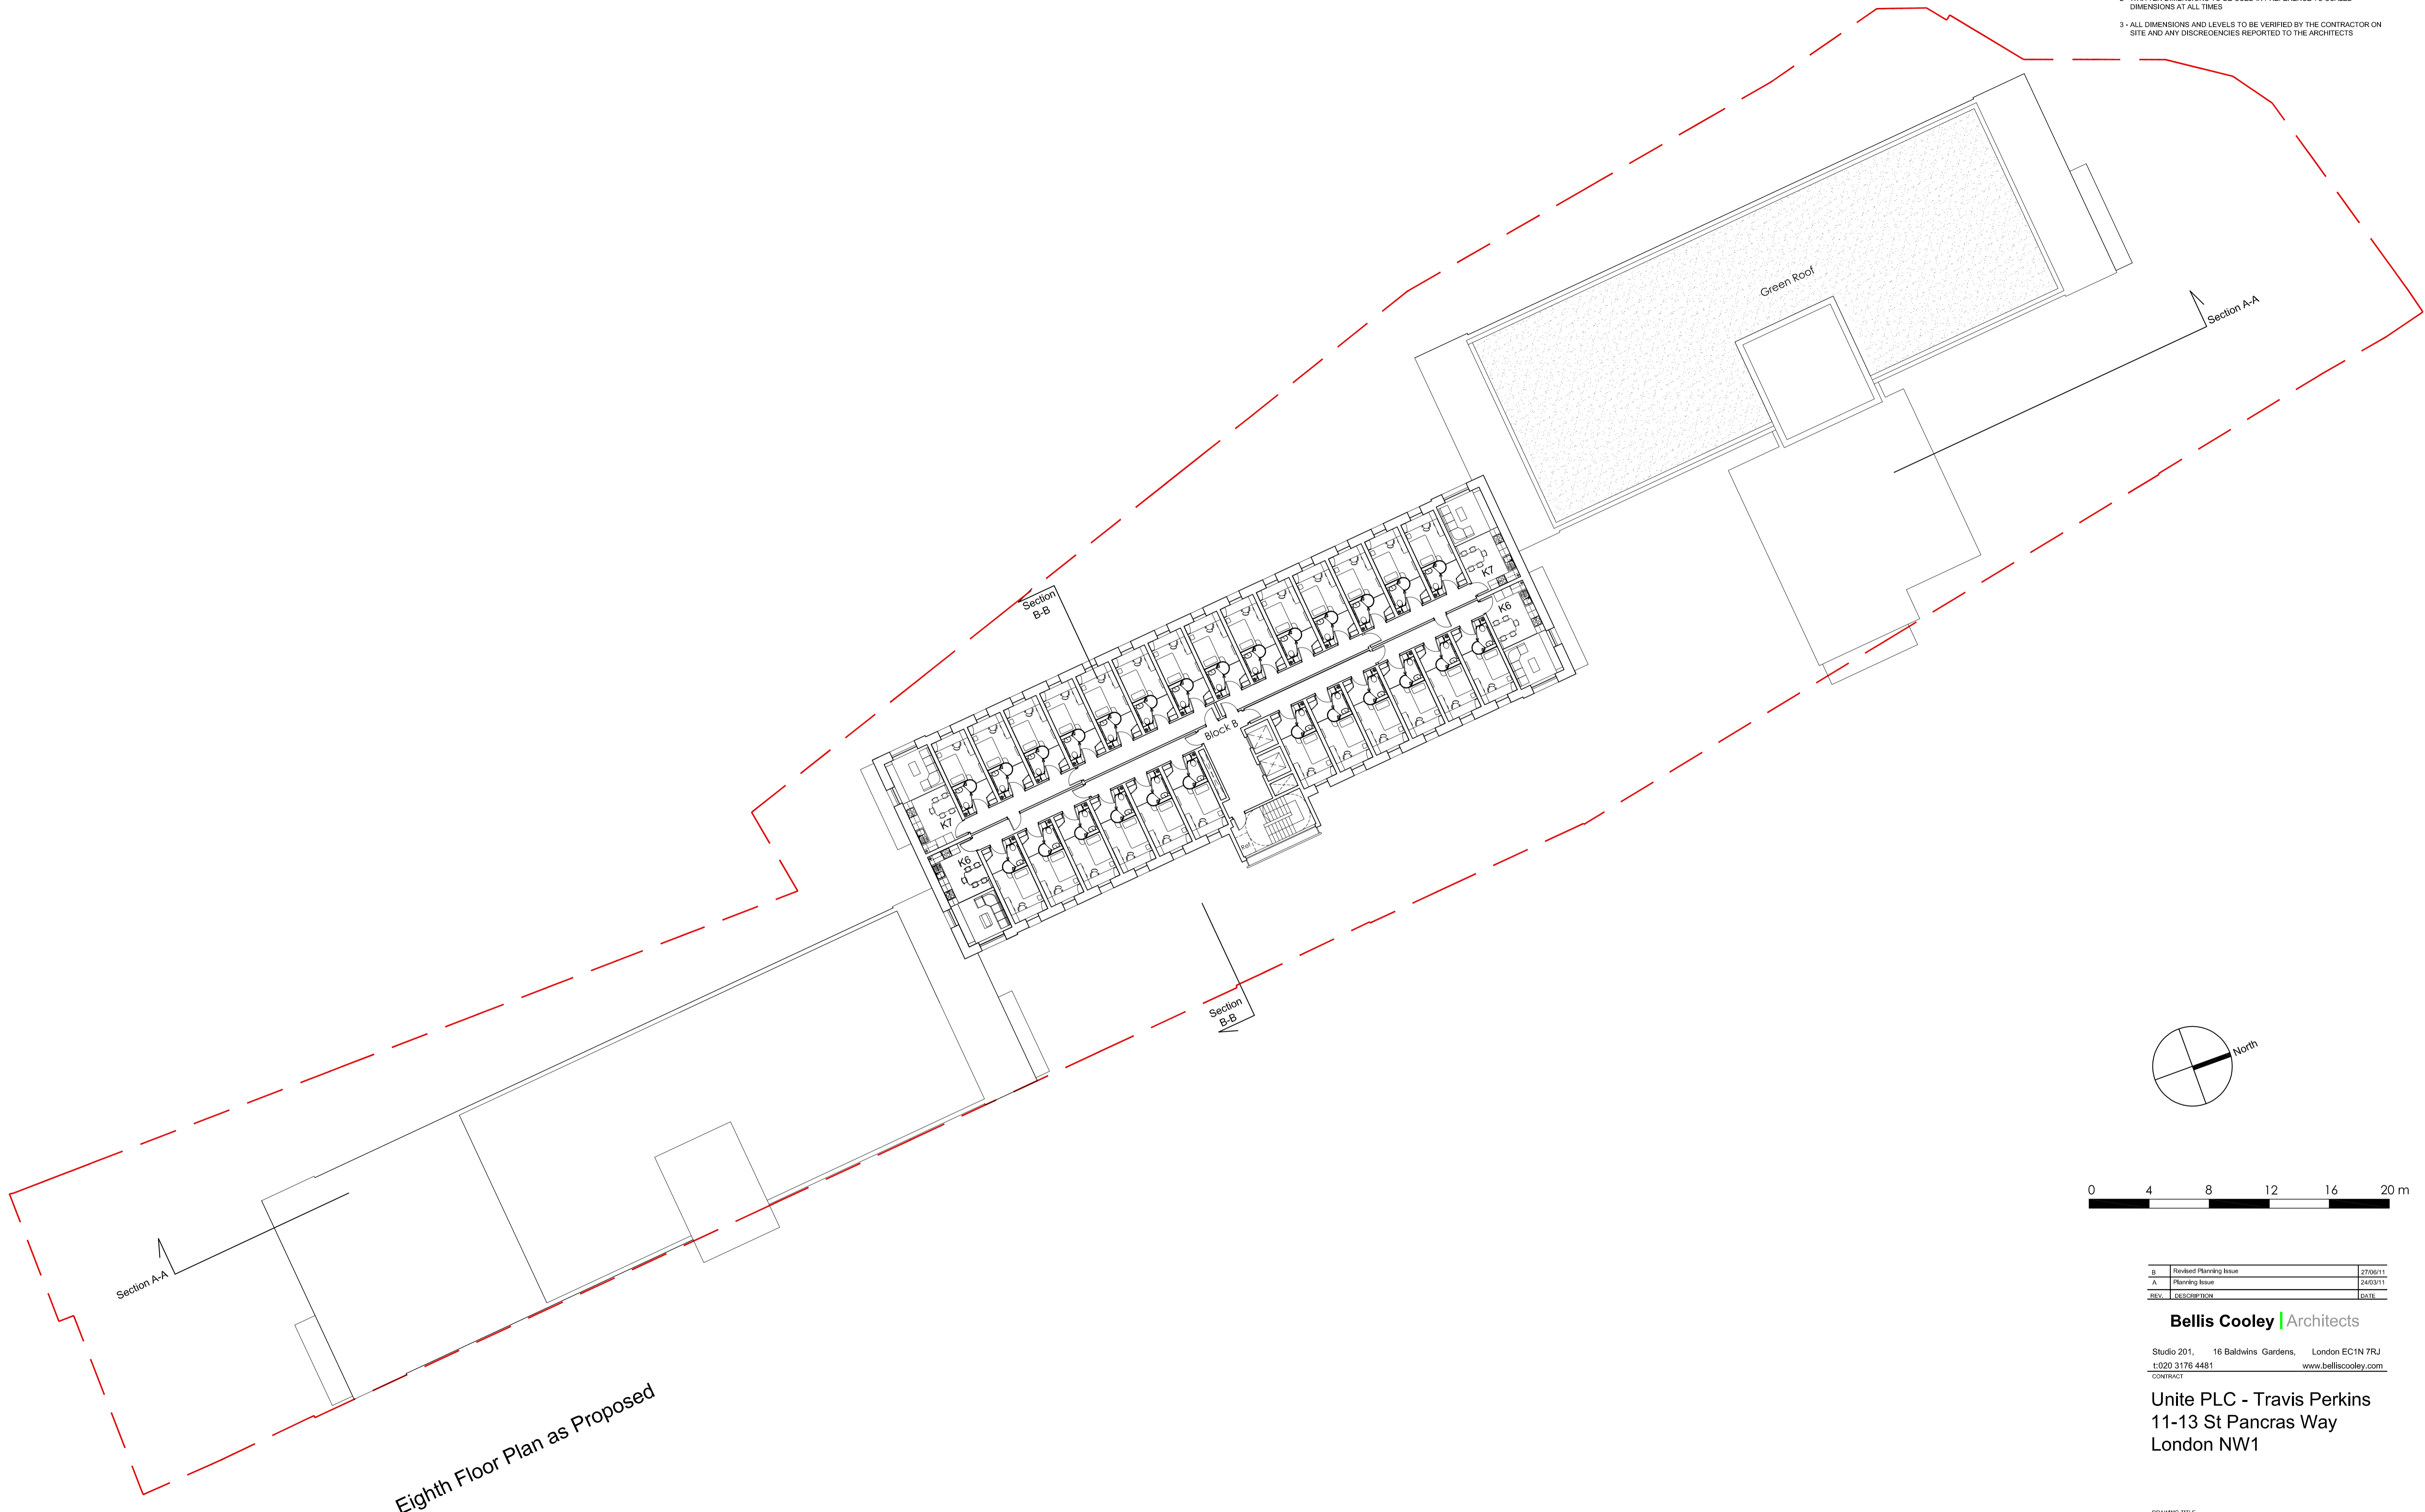

Eighth Floor Plan as Proposed

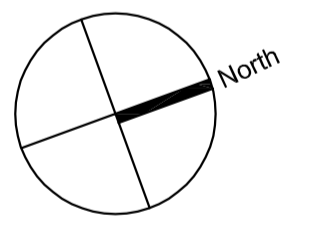

REV.	DESCRIPTION	DATE
B	Revised Planning Issue	27/08/11
A	Planning Issue	24/03/11

Bellis Cooley | Architects

Studio 201, 16 Baldwins Gardens, London EC1N 7RJ
 T: 020 3176 4481 www.belliscooley.com

Unite PLC - Travis Perkins
 11-13 St Pancras Way
 London NW1

DRAWING TITLE
Proposed Plans 9 of 11

DRAWN BY	DATE	CHECKED	SHEET SIZE
JH	Oct 10	RC	A1
SCALE 1:200 @ A1 & 1:400 @ A3			REV B
DRAWING No 0500 - 110			