



NOTES

- 1 - COPYRIGHT OF THIS DRAWING IS THE PROPERTY OF THE ARCHITECTS AND MAY NOT BE REPRODUCED WITHOUT THEIR PERMISSION.
- 2 - WRITTEN DIMENSIONS TO BE USED IN PREFERENCE TO SCALED DIMENSIONS AT ALL TIMES
- 3 - ALL DIMENSIONS AND LEVELS TO BE VERIFIED BY THE CONTRACTOR ON SITE AND ANY DISCREPANCIES REPORTED TO THE ARCHITECTS

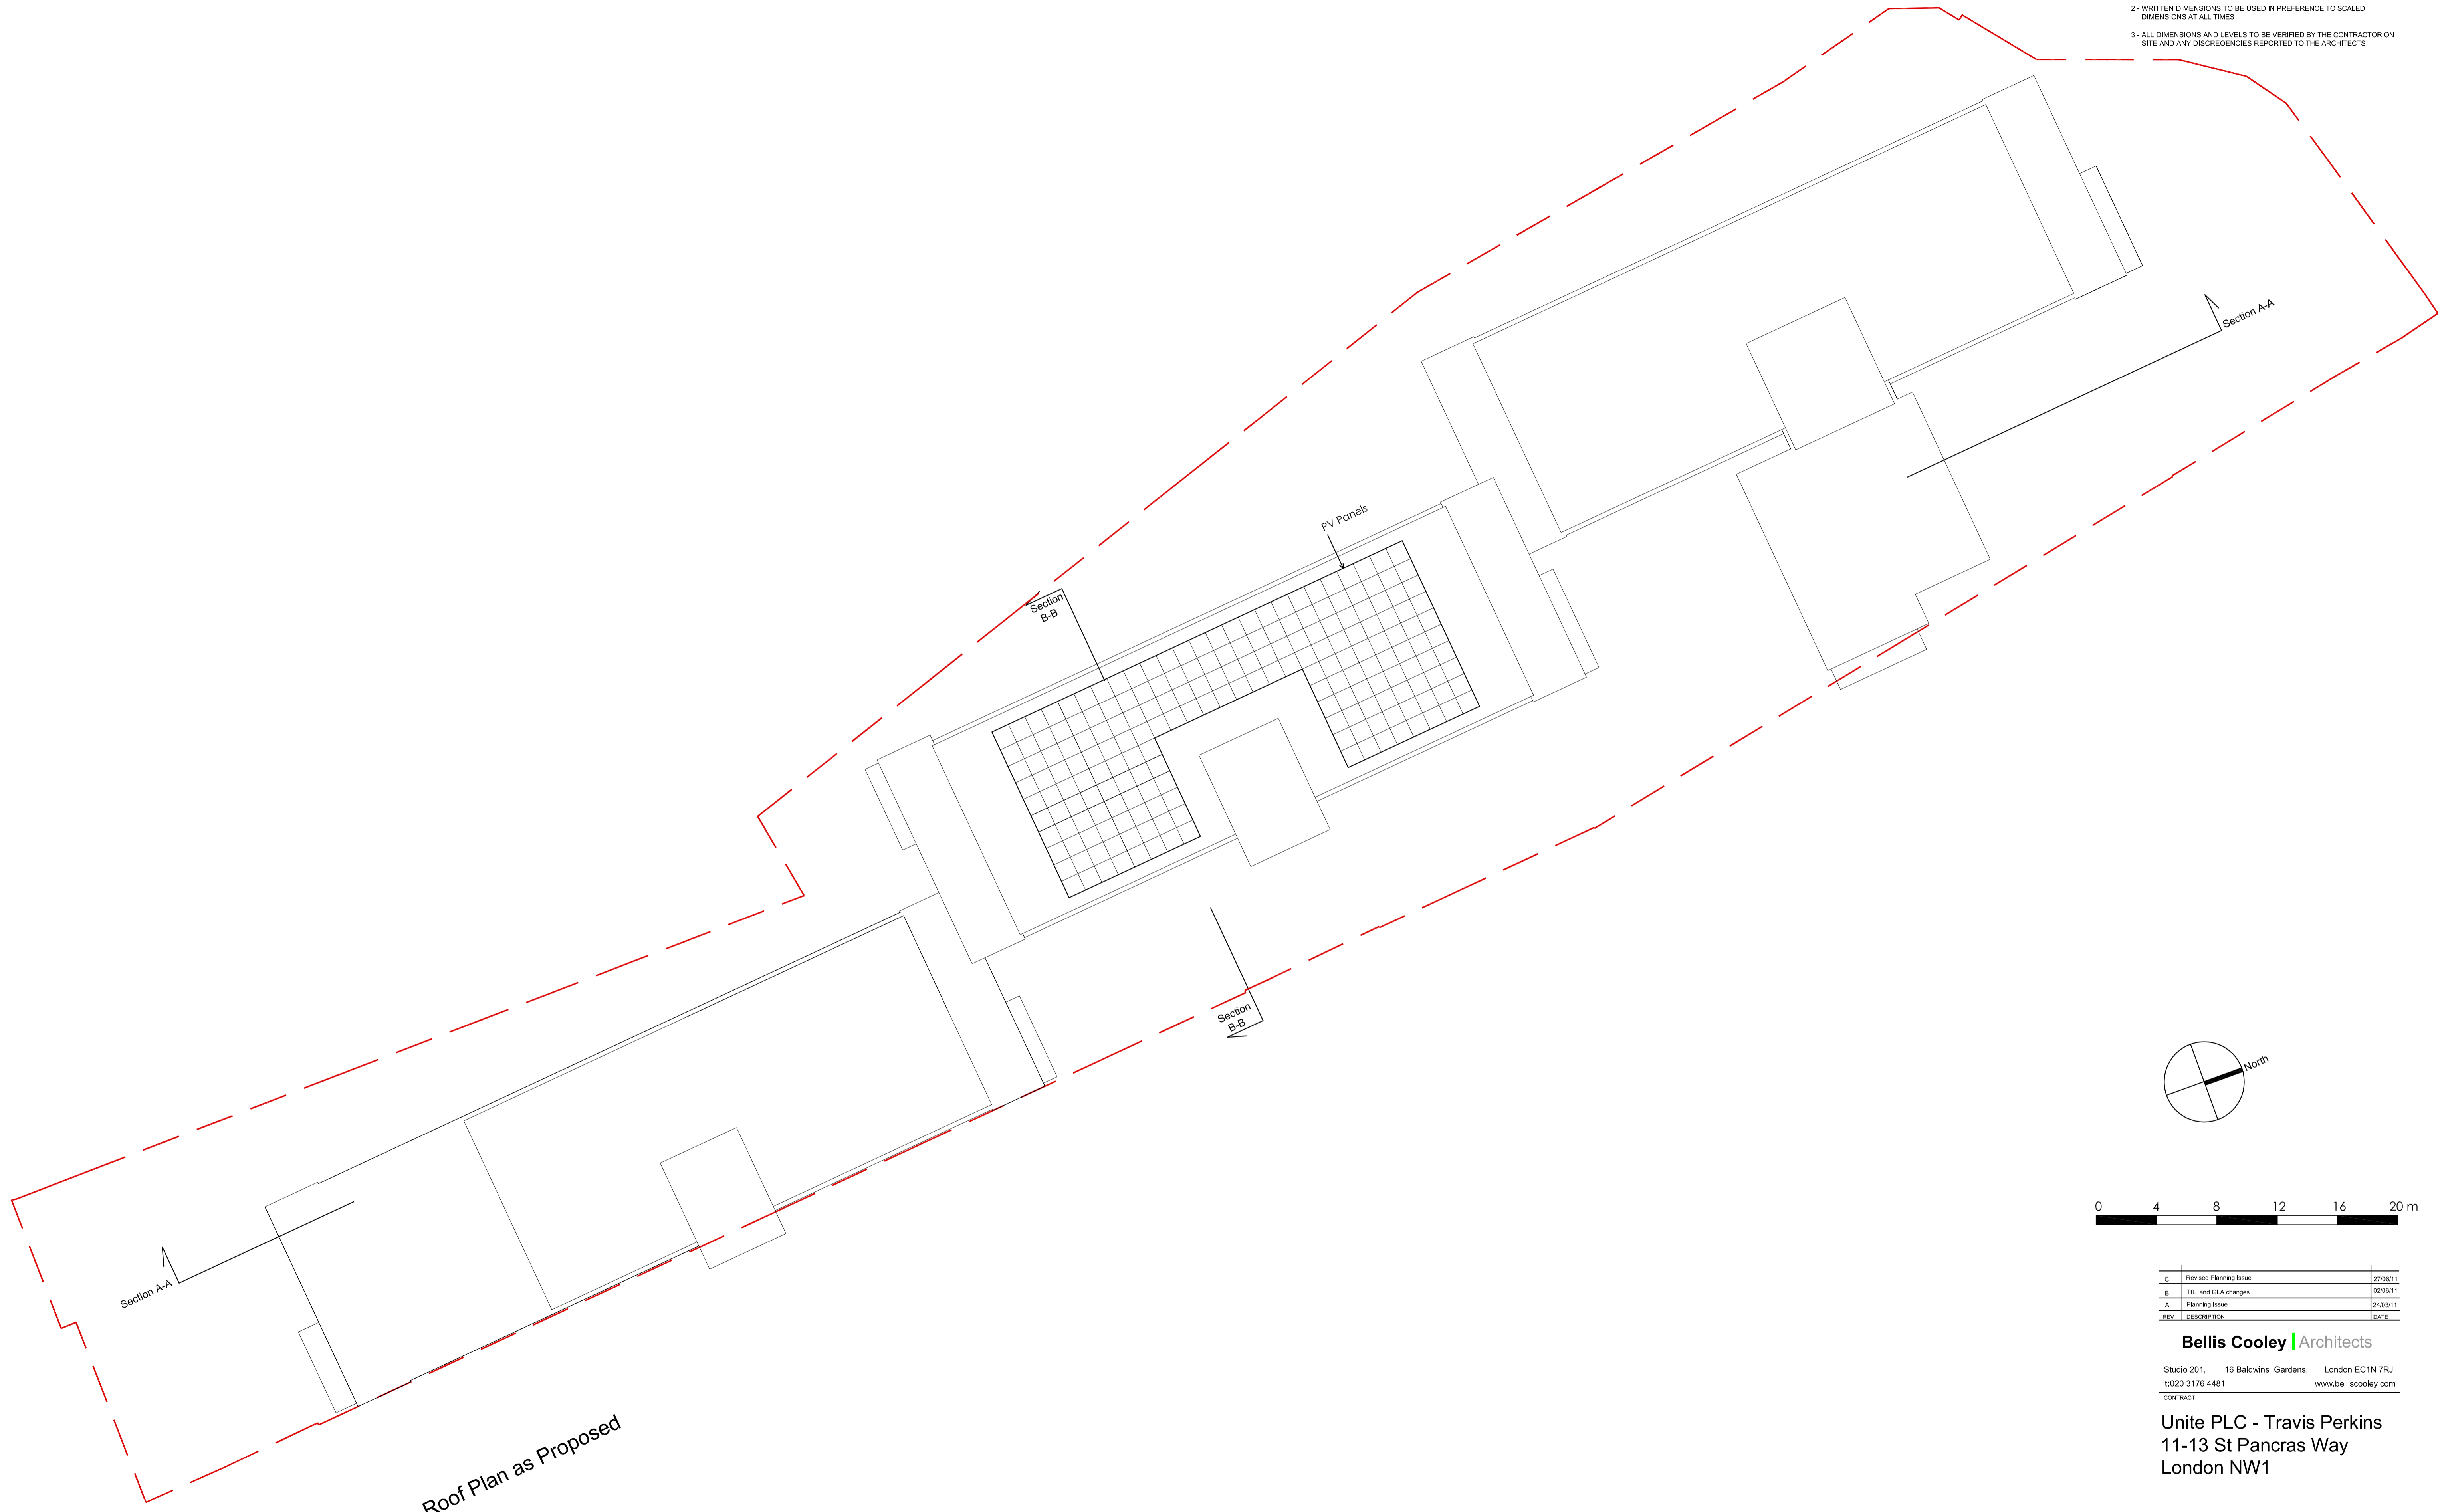

Roof Plan as Proposed

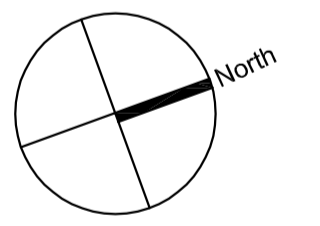

C	Revised Planning Issue	27/08/11
B	Til. and GLA changes	02/09/11
A	Planning Issue	24/03/11
REV	05/08/11/11/11	05/08/11

**Bellis Cooley | Architects**

Studio 201, 16 Baldwins Gardens, London EC1N 7RJ  
 1:020 3176 4481 www.belliscooley.com

Unite PLC - Travis Perkins  
 11-13 St Pancras Way  
 London NW1

DRAWING TITLE  
**Proposed Plans 11 of 11**

DRAWN BY	DATE	CHECKED	SHEET SIZE
JH	Oct 10	RC	A1
SCALE	1:200 @ A1 & 1:400 @ A3		REV
DRAWING NO	0500 - 112		B