



Revisions		
	A	First issue

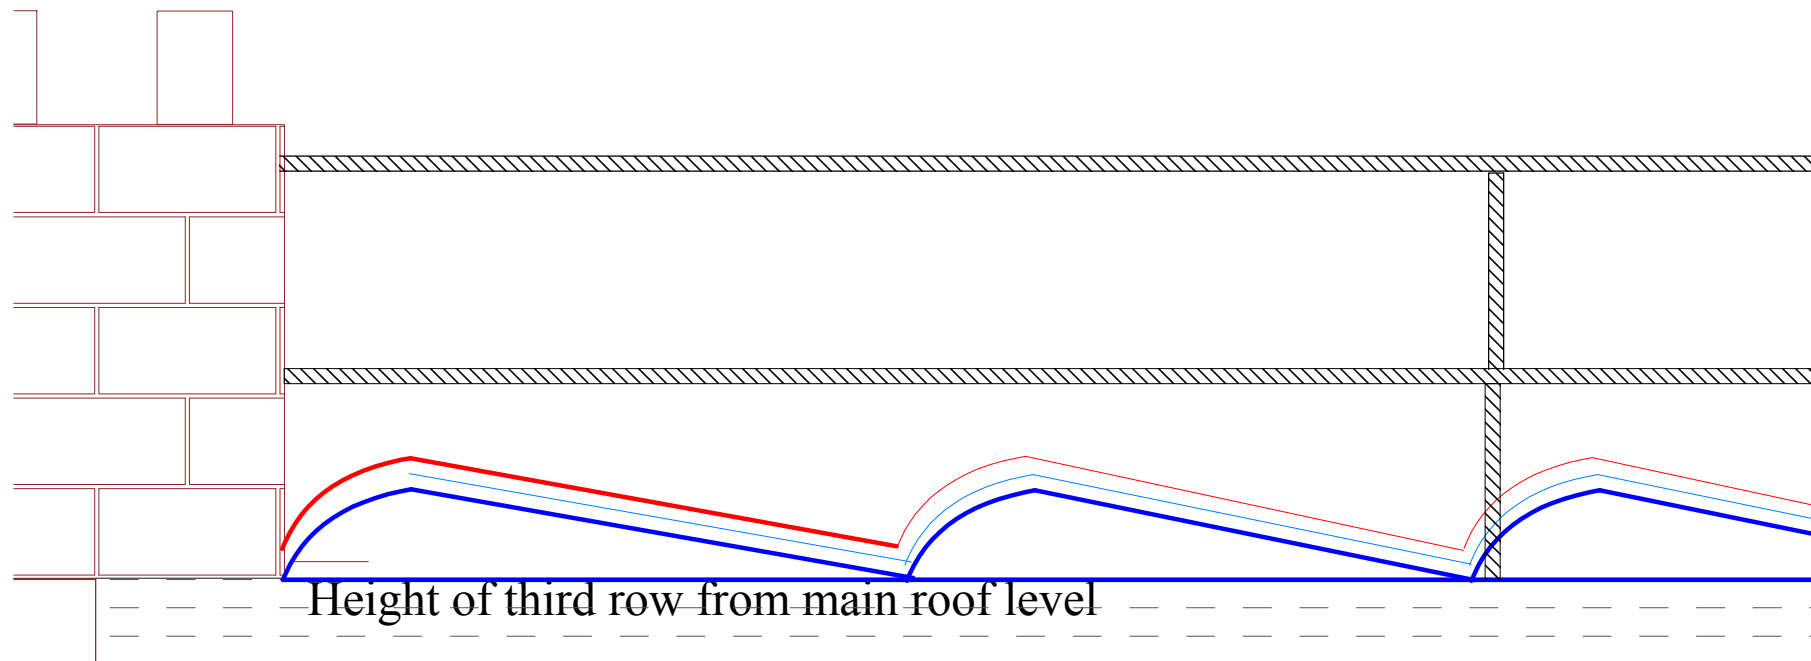

Row three
Row two
Row one

Step-up to second
roof height - 35mm
Step-up to third
roof height - 55mm

43 Heath Hurst Road - Approved Front Elevation Section A:A		
Drawing number: Approved 229 - A:A	1:50	@A3
28.02.2011	Sheet: 1/1	Drawn: AWT

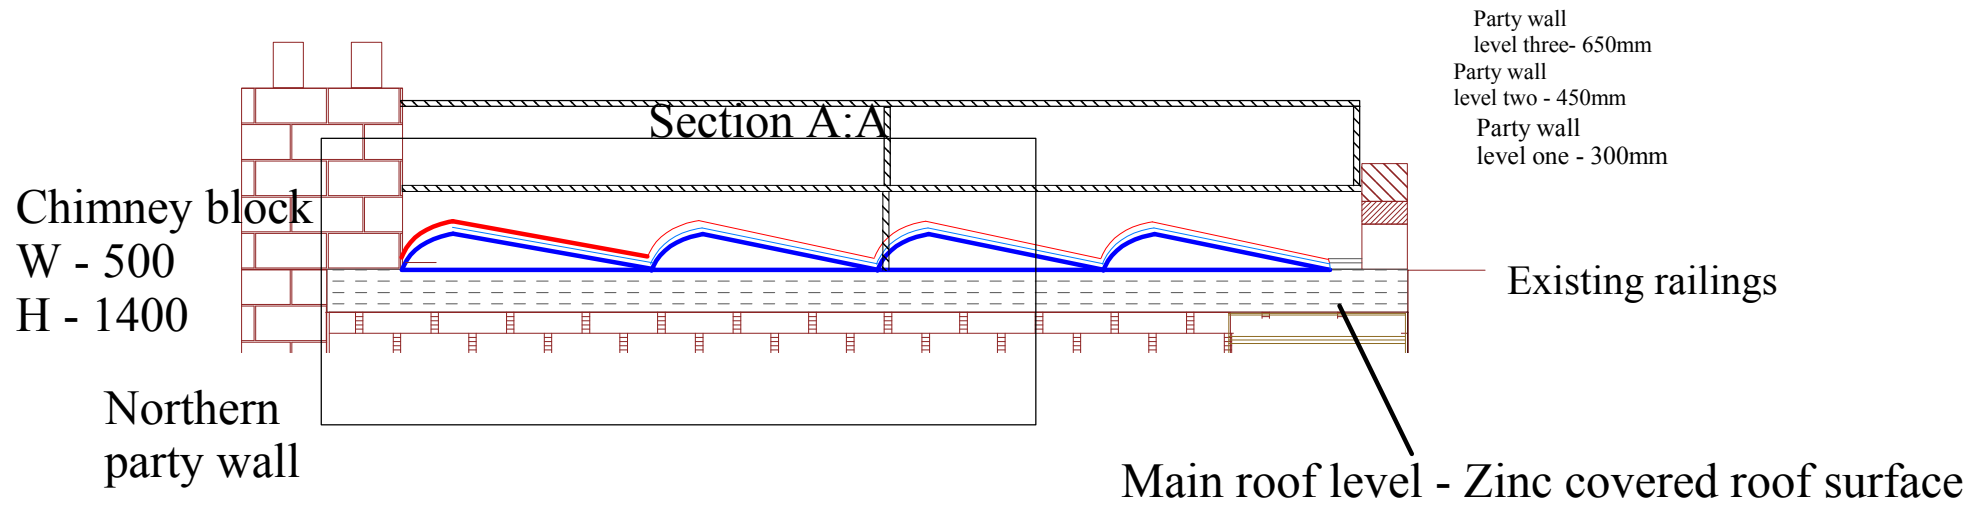

Chimney block
W - 500
H - 1400

Northern
party wall

Party wall
level three- 650mm
Party wall
level two - 450mm
Party wall
level one - 300mm

Existing railings

Main roof level - Zinc covered roof surface

43 Heath Hurst Road - Approved Front Elevation Close up detail of array		
Drawing number: Approved 229 - 02	1:50	@A3
28.02.2011	Sheet: 1/1	Drawn: AWT