




Do not scale from this drawing, except for planning purposes.
 Any discrepancies are to be reported to WS Planning & Architecture.
 Refer to Structural Engineers details for structural design criteria.
 This drawing remains the copyright of WS Planning & Architecture.

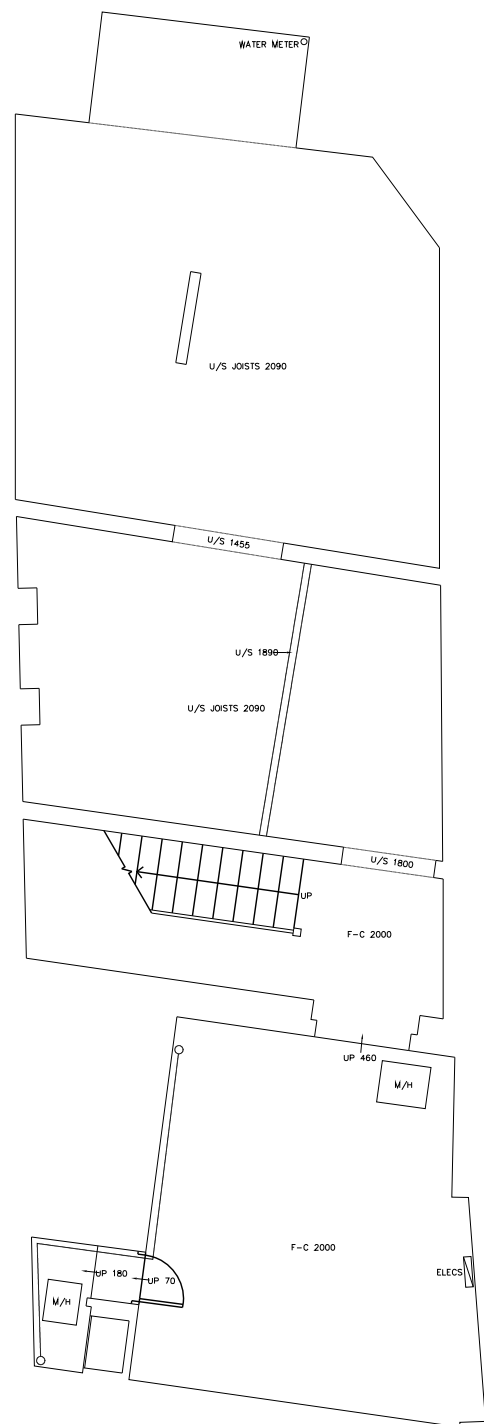


Existing Lower
 GF Plan 1:100

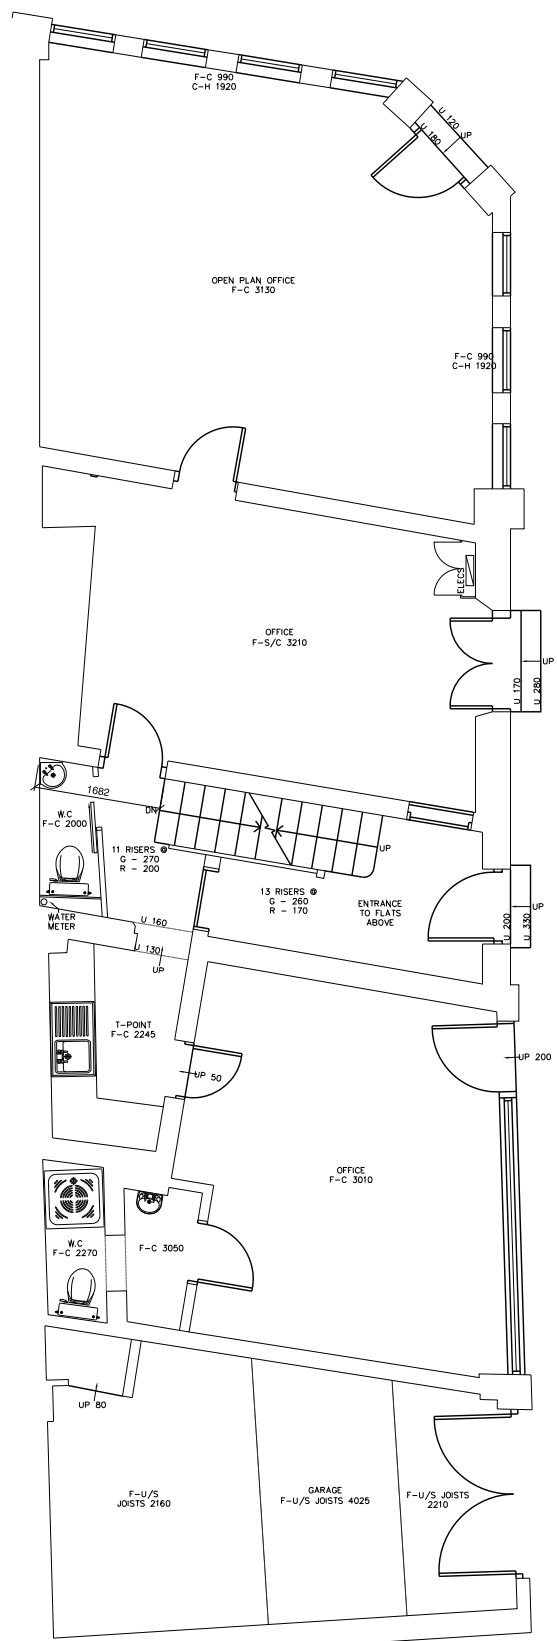

Existing GF Plan
 1:100

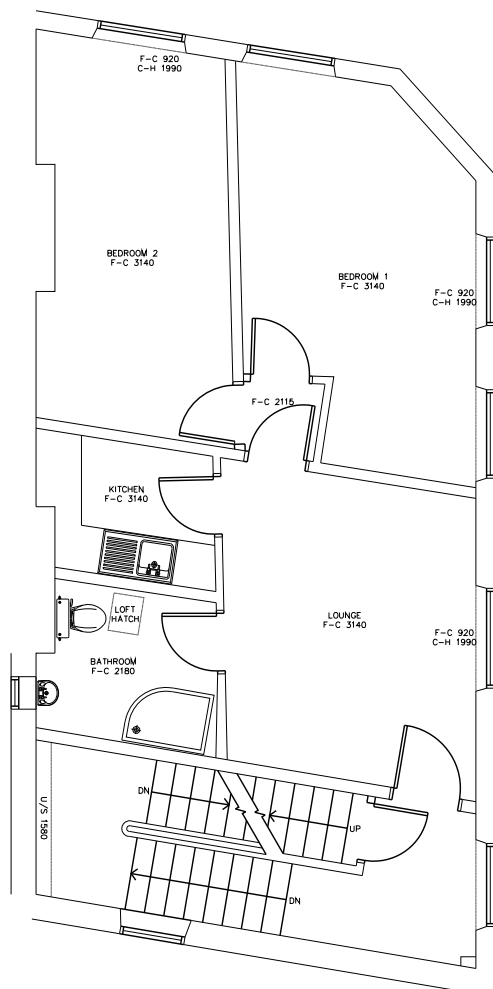

Existing FF Plan
 1:100

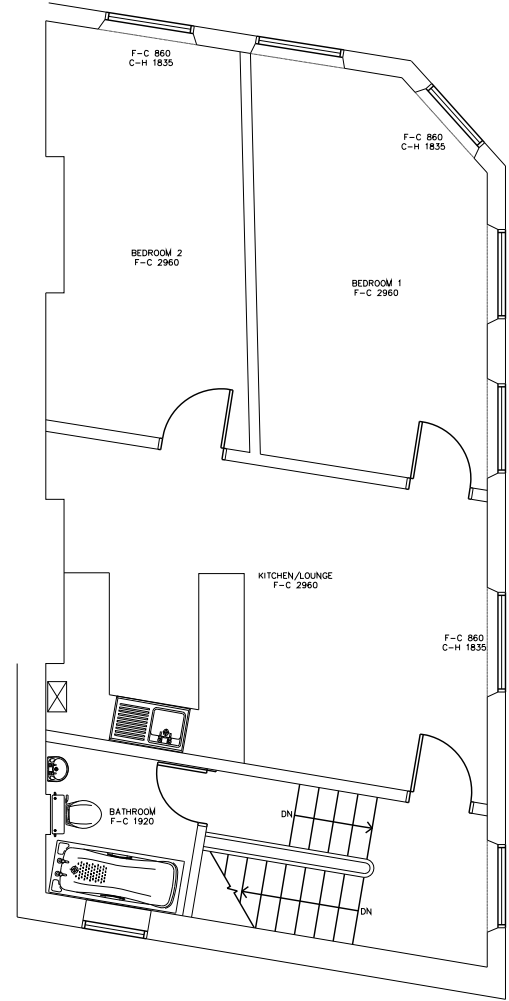

Existing SF Plan
 1:100

Rev	Date	Description

WS PLANNING & ARCHITECTURE

Reigate Place
 43 London Road, Reigate
 Surrey, RH2 9PW

T: 01737 225711
 F: 01737 226311
 www.wspanning.co.uk

Date	Drawn By
Jan 2011	
Scale	Checked
1:100 @ A3	

Client
 Mr D Graham

Project
 65 Hemstal Road
 London
 NW6 2AE

Title
 Existing
 Floor Plans

Drawing No.
 L/CAM/593/PL01