


Do not scale from this drawing, except for planning purposes.
 Any discrepancies are to be reported to WS Planning & Architecture.
 Refer to Structural Engineers details for structural design criteria.
 This drawing remains the copyright of WS Planning & Architecture.

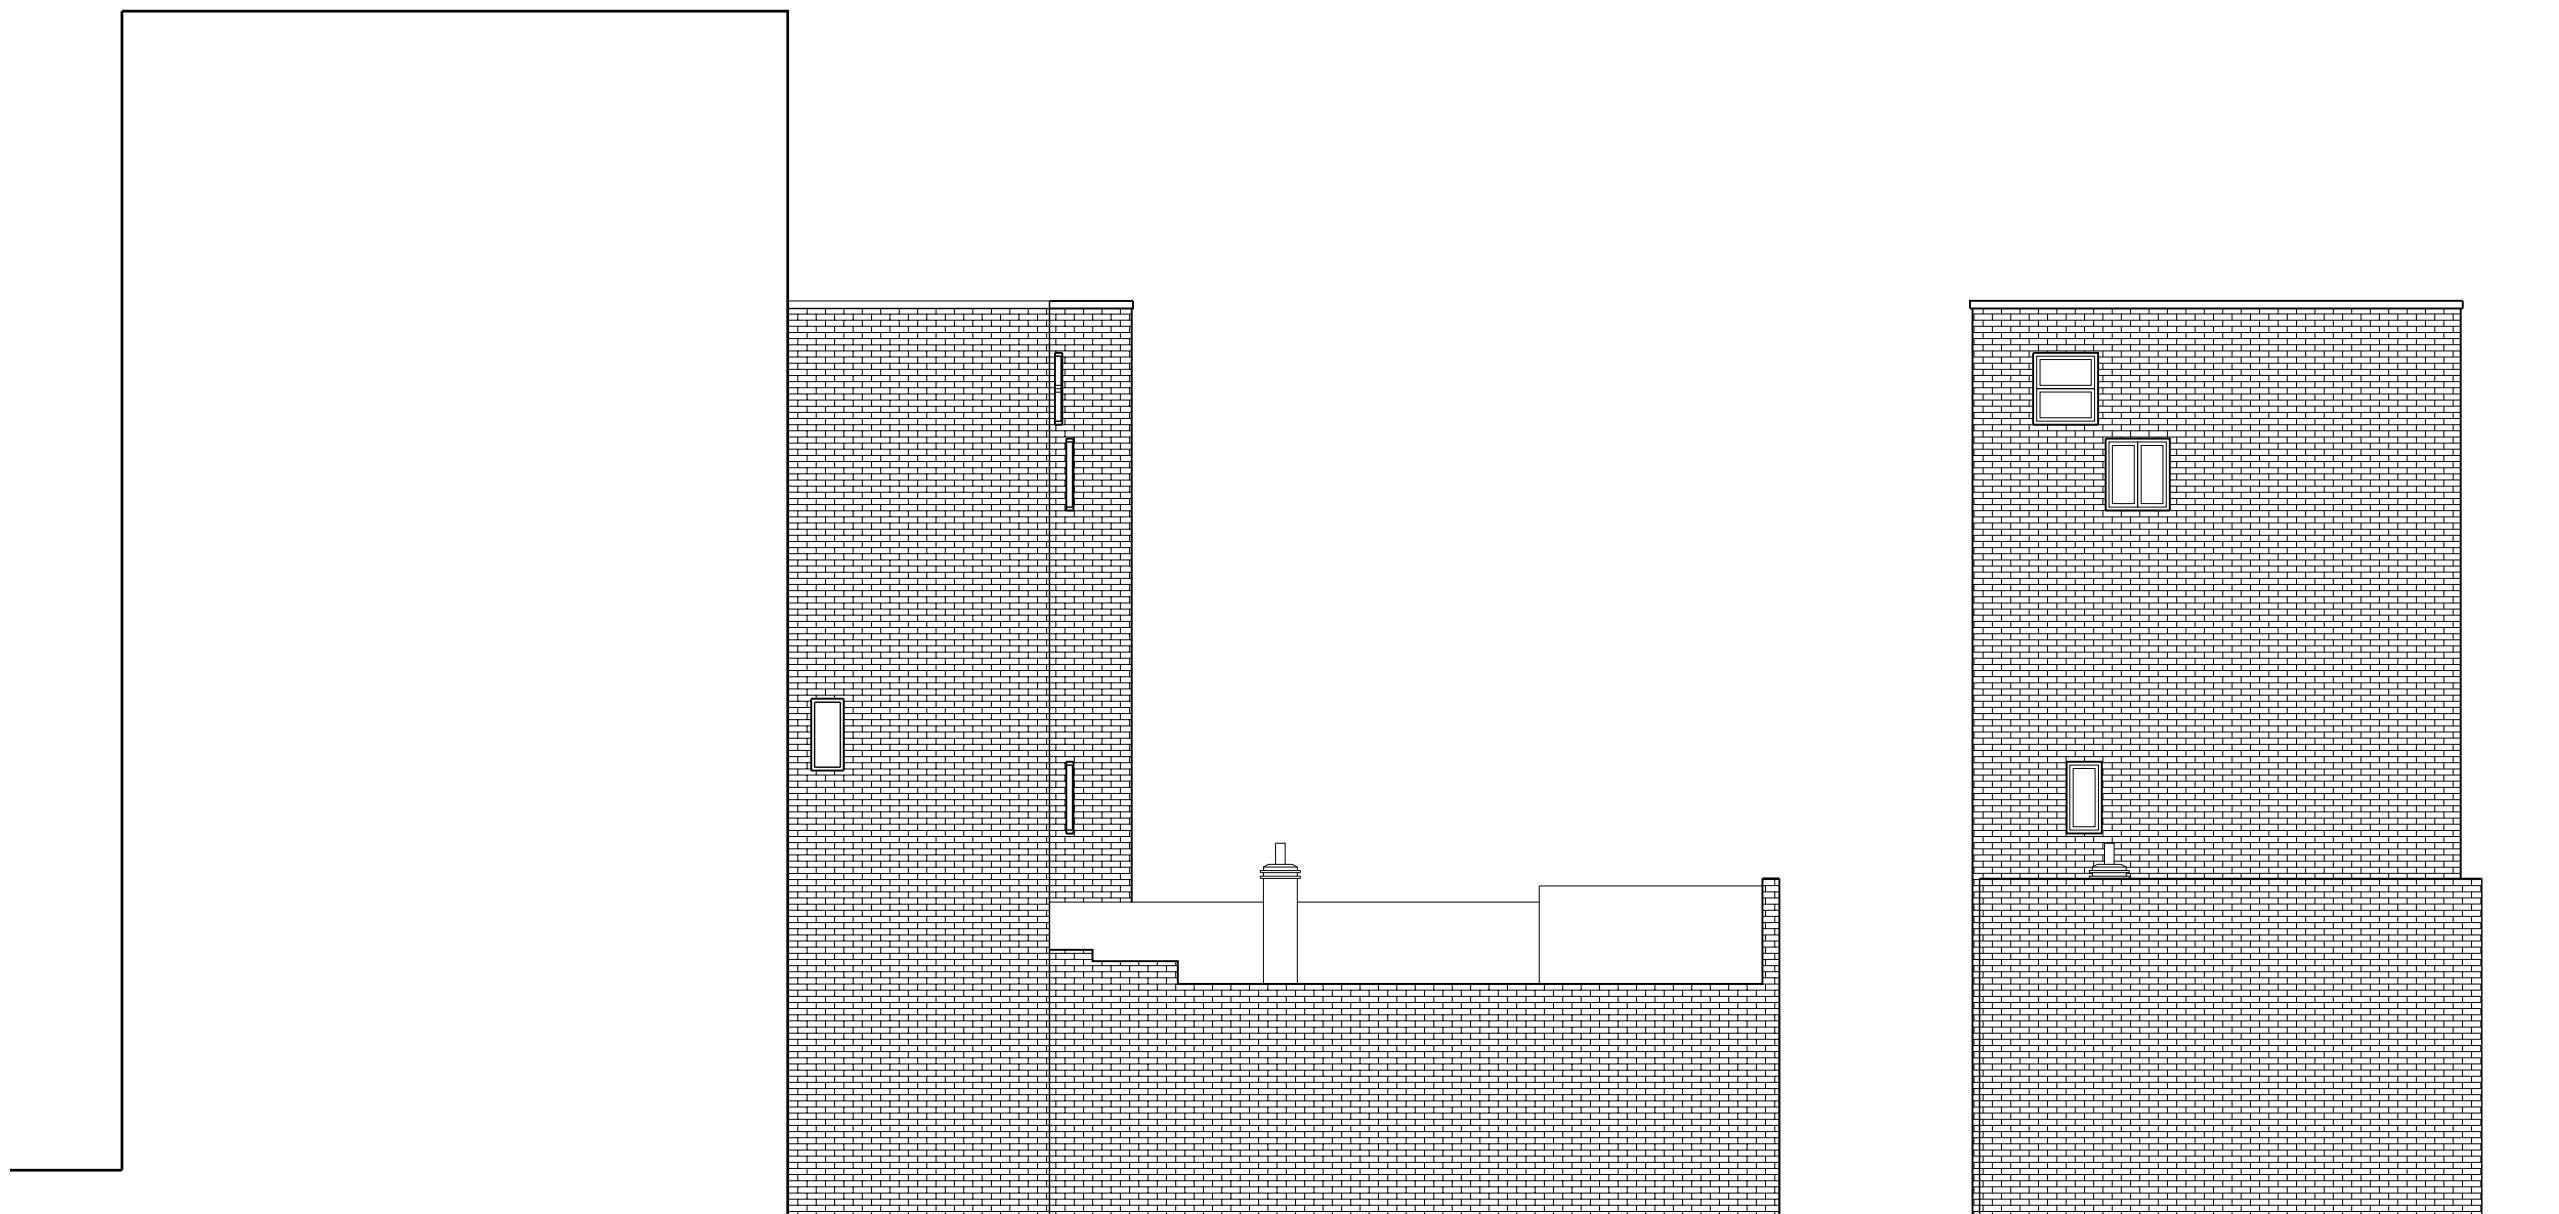

Existing Rear Elevation

1:100

Existing Side Elevation

1:100

Rev	Date	Description

WS PLANNING & ARCHITECTURE

Reigate Place
 43 London Road, Reigate
 Surrey, RH2 9PW
 T. 01737 225711
 F. 01737 226311
 www.wsparking.co.uk

Date
 Jan 2011

Drawn By

Scale
 1:100 @ A3

Checked

Client
 Mr D Graham

Project
 65 Hemstal Road
 London
 NW6 2AE

Title
 Existing
 Elevations
 Sheet 2 of 2

Drawing No.
 L/CAM/593/PL03