



**Proposed Lower  
 GF Plan 1:100**

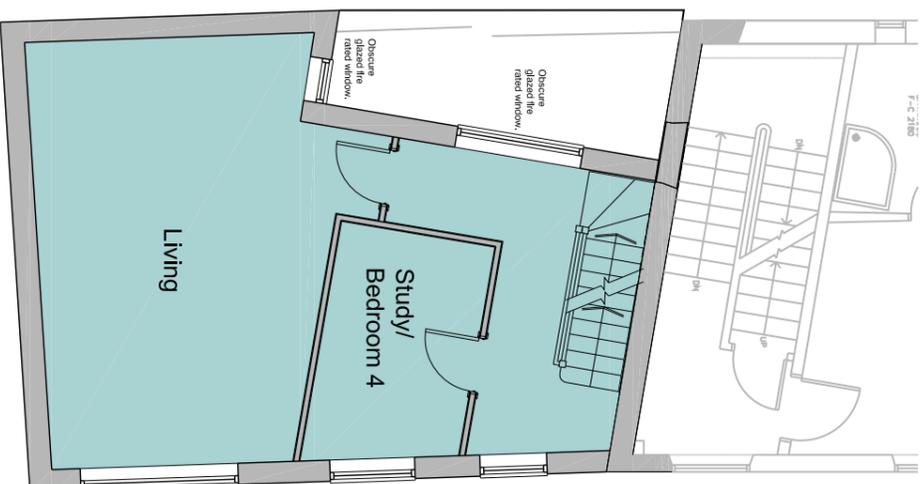

**Proposed GF  
 Plan 1:100**



**Proposed FF Plan  
 1:100**

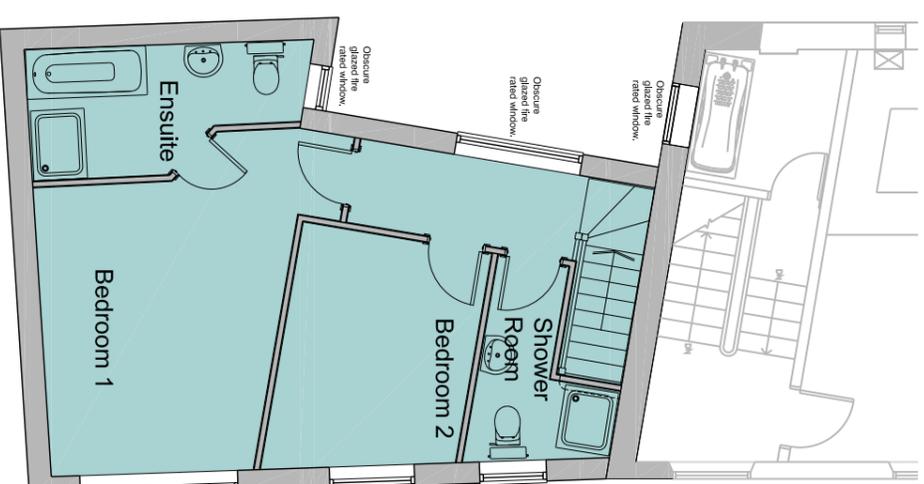

**Proposed SF Plan  
 1:100**

Rev/	Date	Description

**WS PLANNING & ARCHITECTURE**

Reginate Place  
 43 London Road, Redgate  
 Stretham, Cambs CB5 9JW  
 www.wsplanning.co.uk

Date: 22.03.11  
 Scale: 1:100 @ A3  
 Drawn By: DMS  
 Checked: ANT

Client: Mr D Graham

Project: 120 Kingsgate Road  
 London  
 NW6 2AE

Title: Proposed Floor Plans

Drawn No: L/CAM/593/PL10