

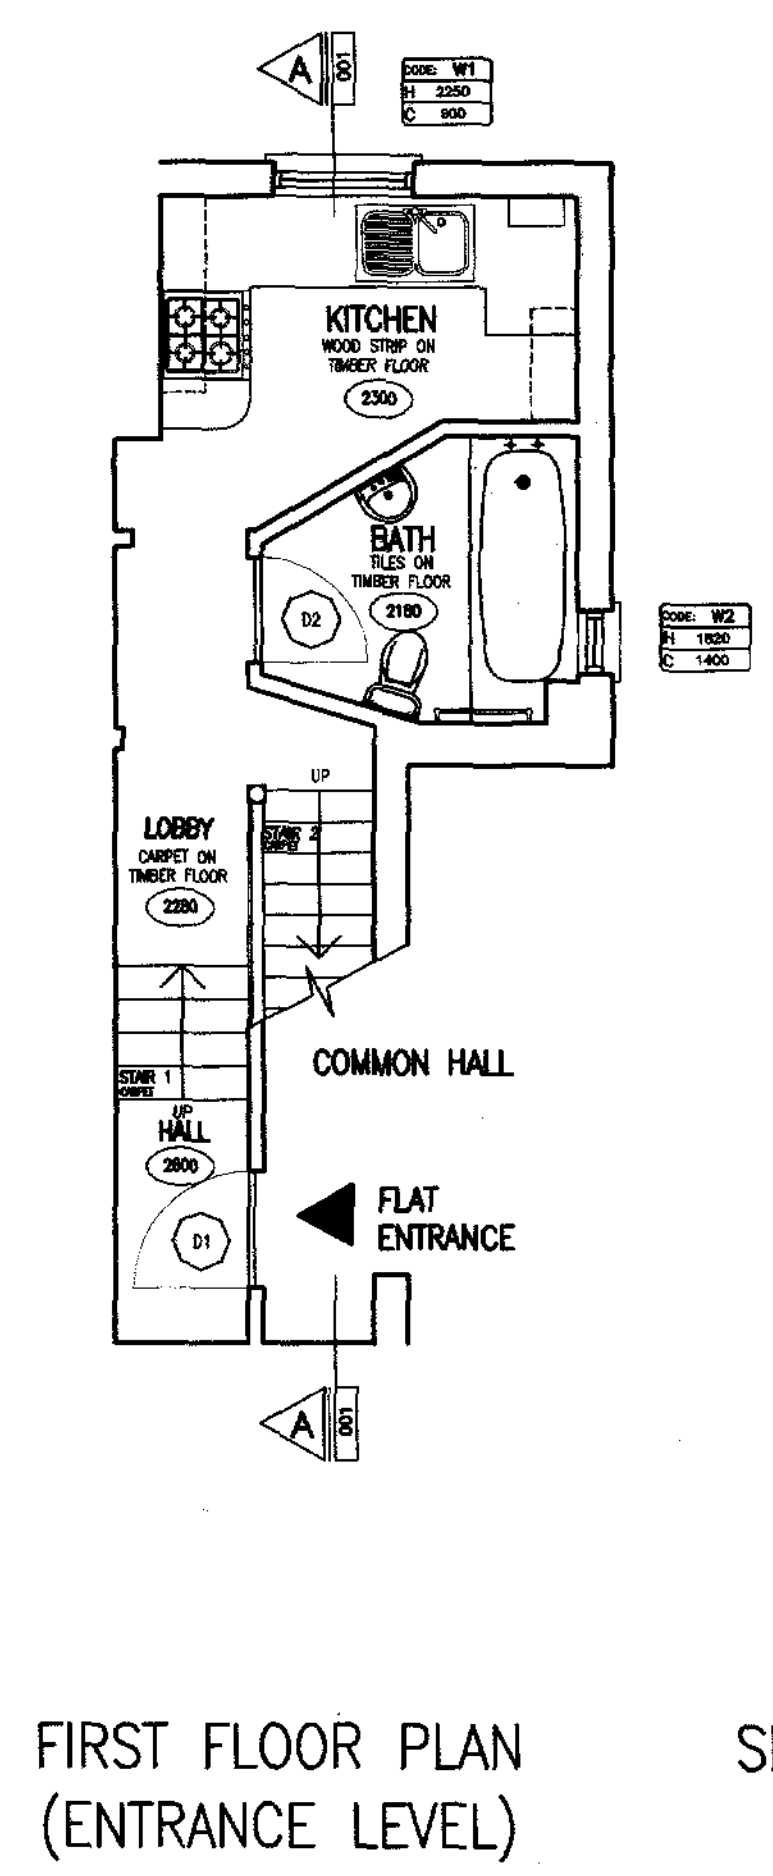



NOTES:

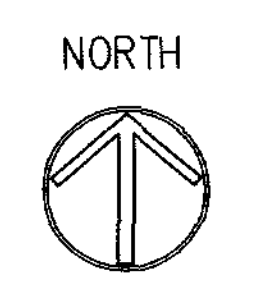


FIRST FLOOR PLAN
(ENTRANCE LEVEL)

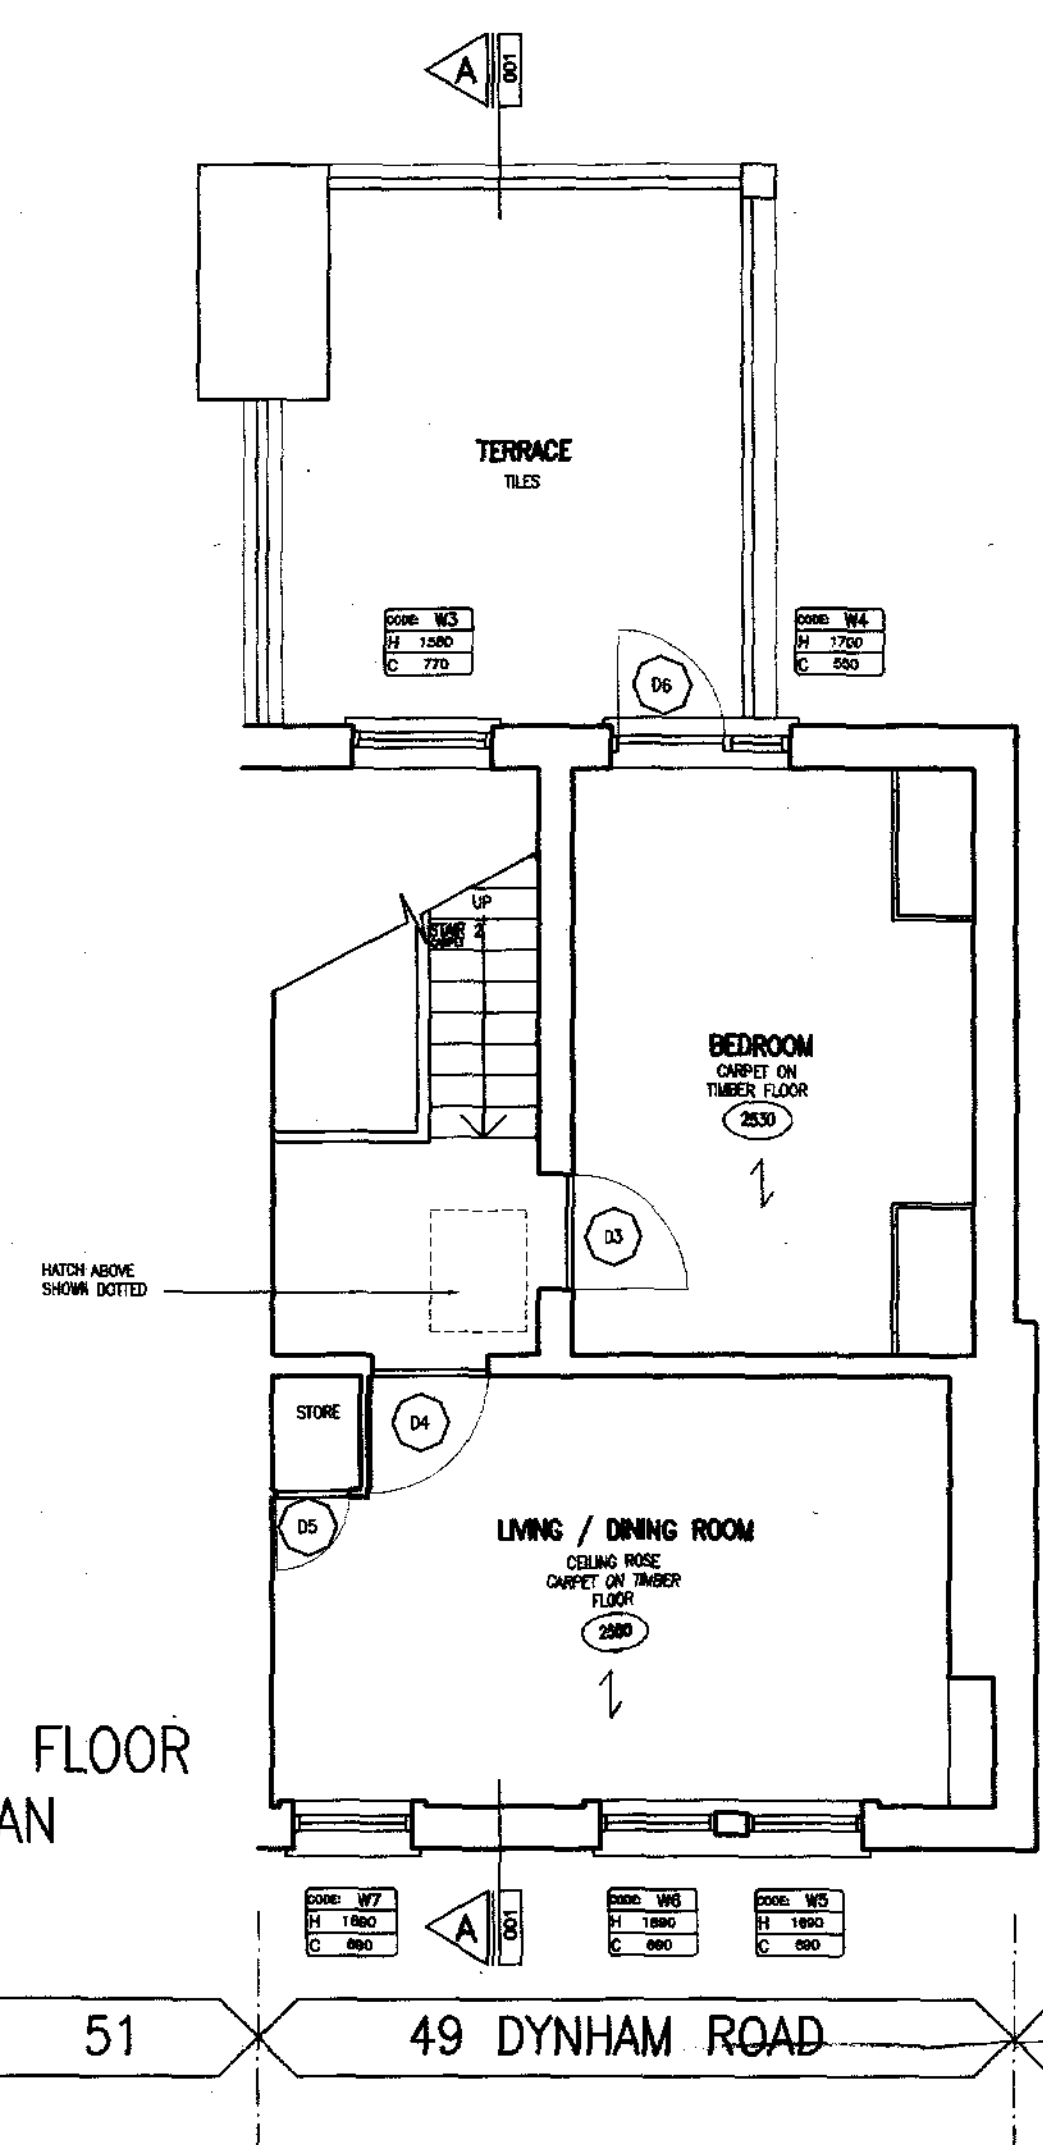


SECOND FLOOR PLAN

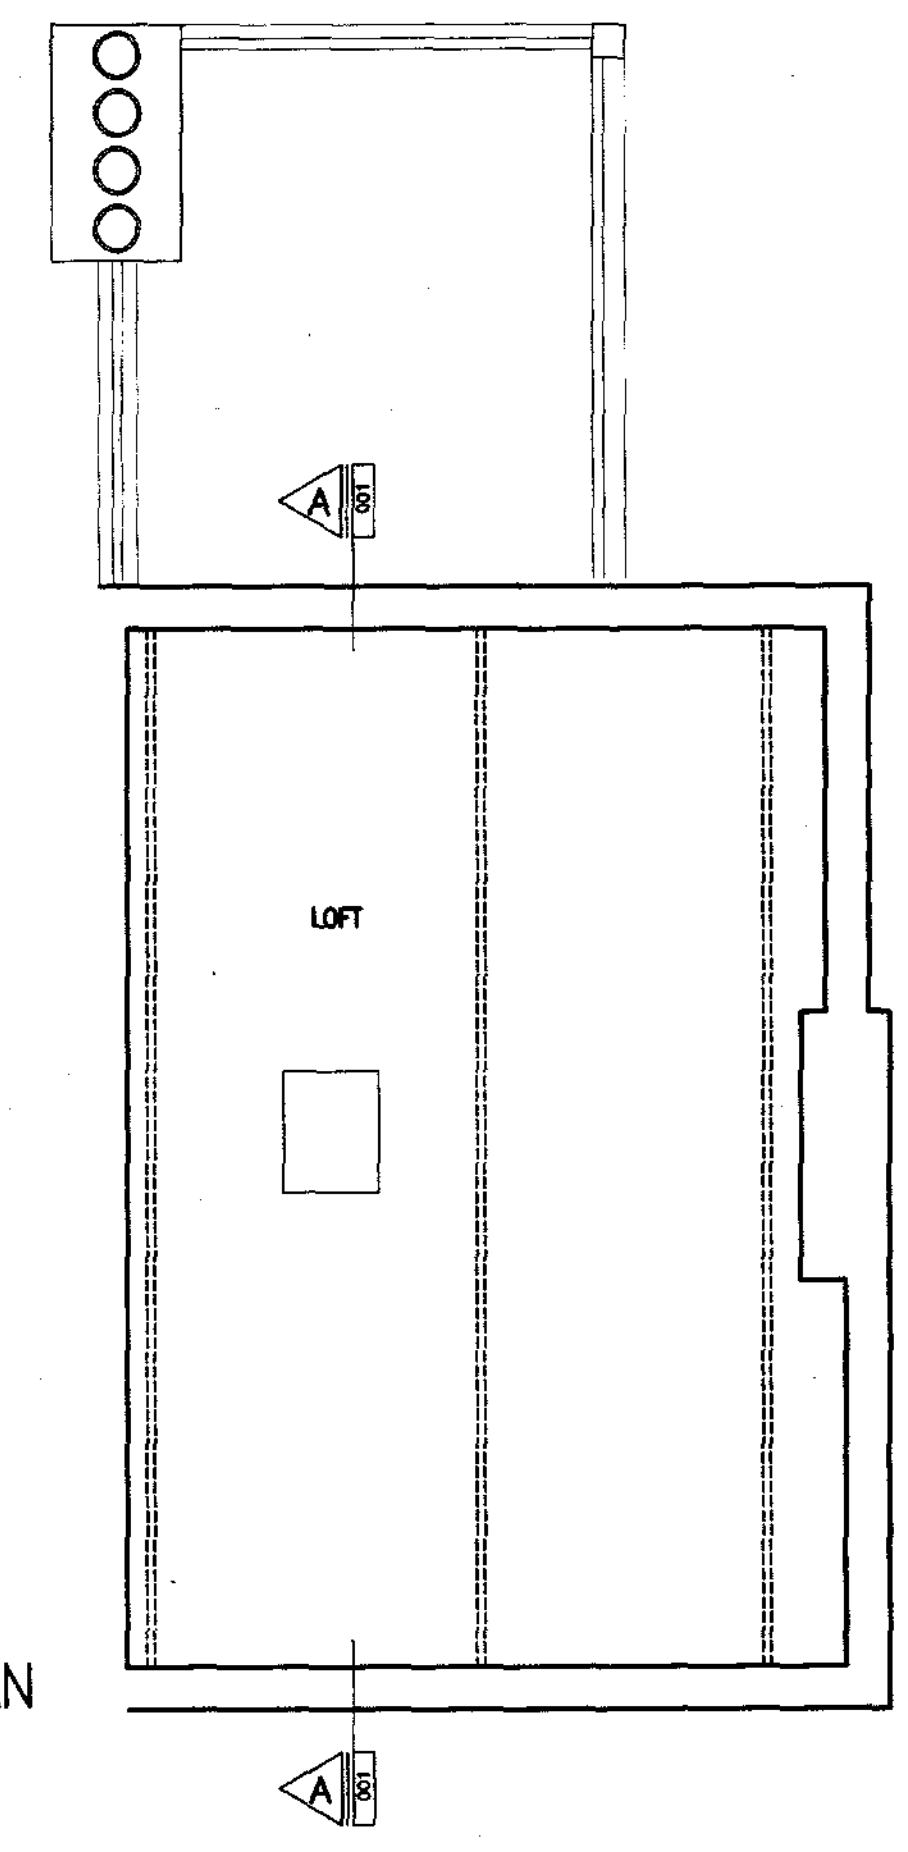


LOFT PLAN

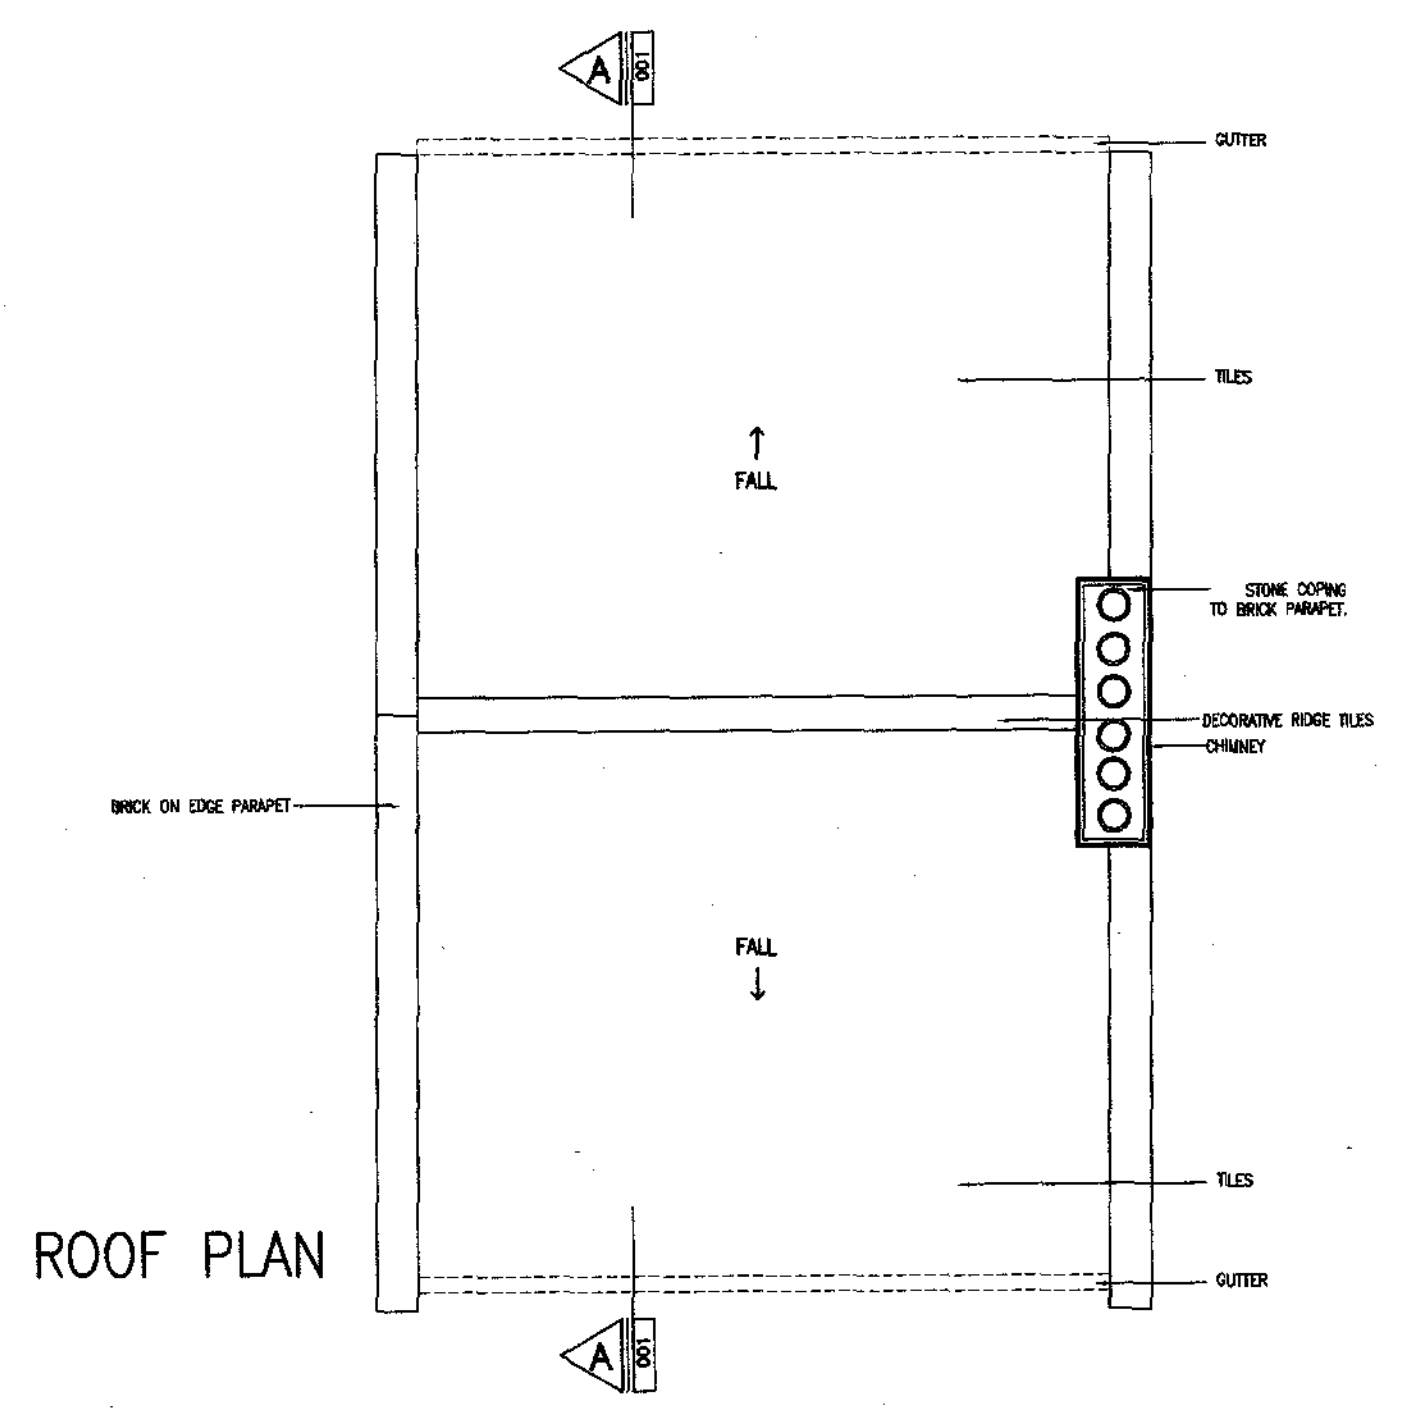


ROOF PLAN

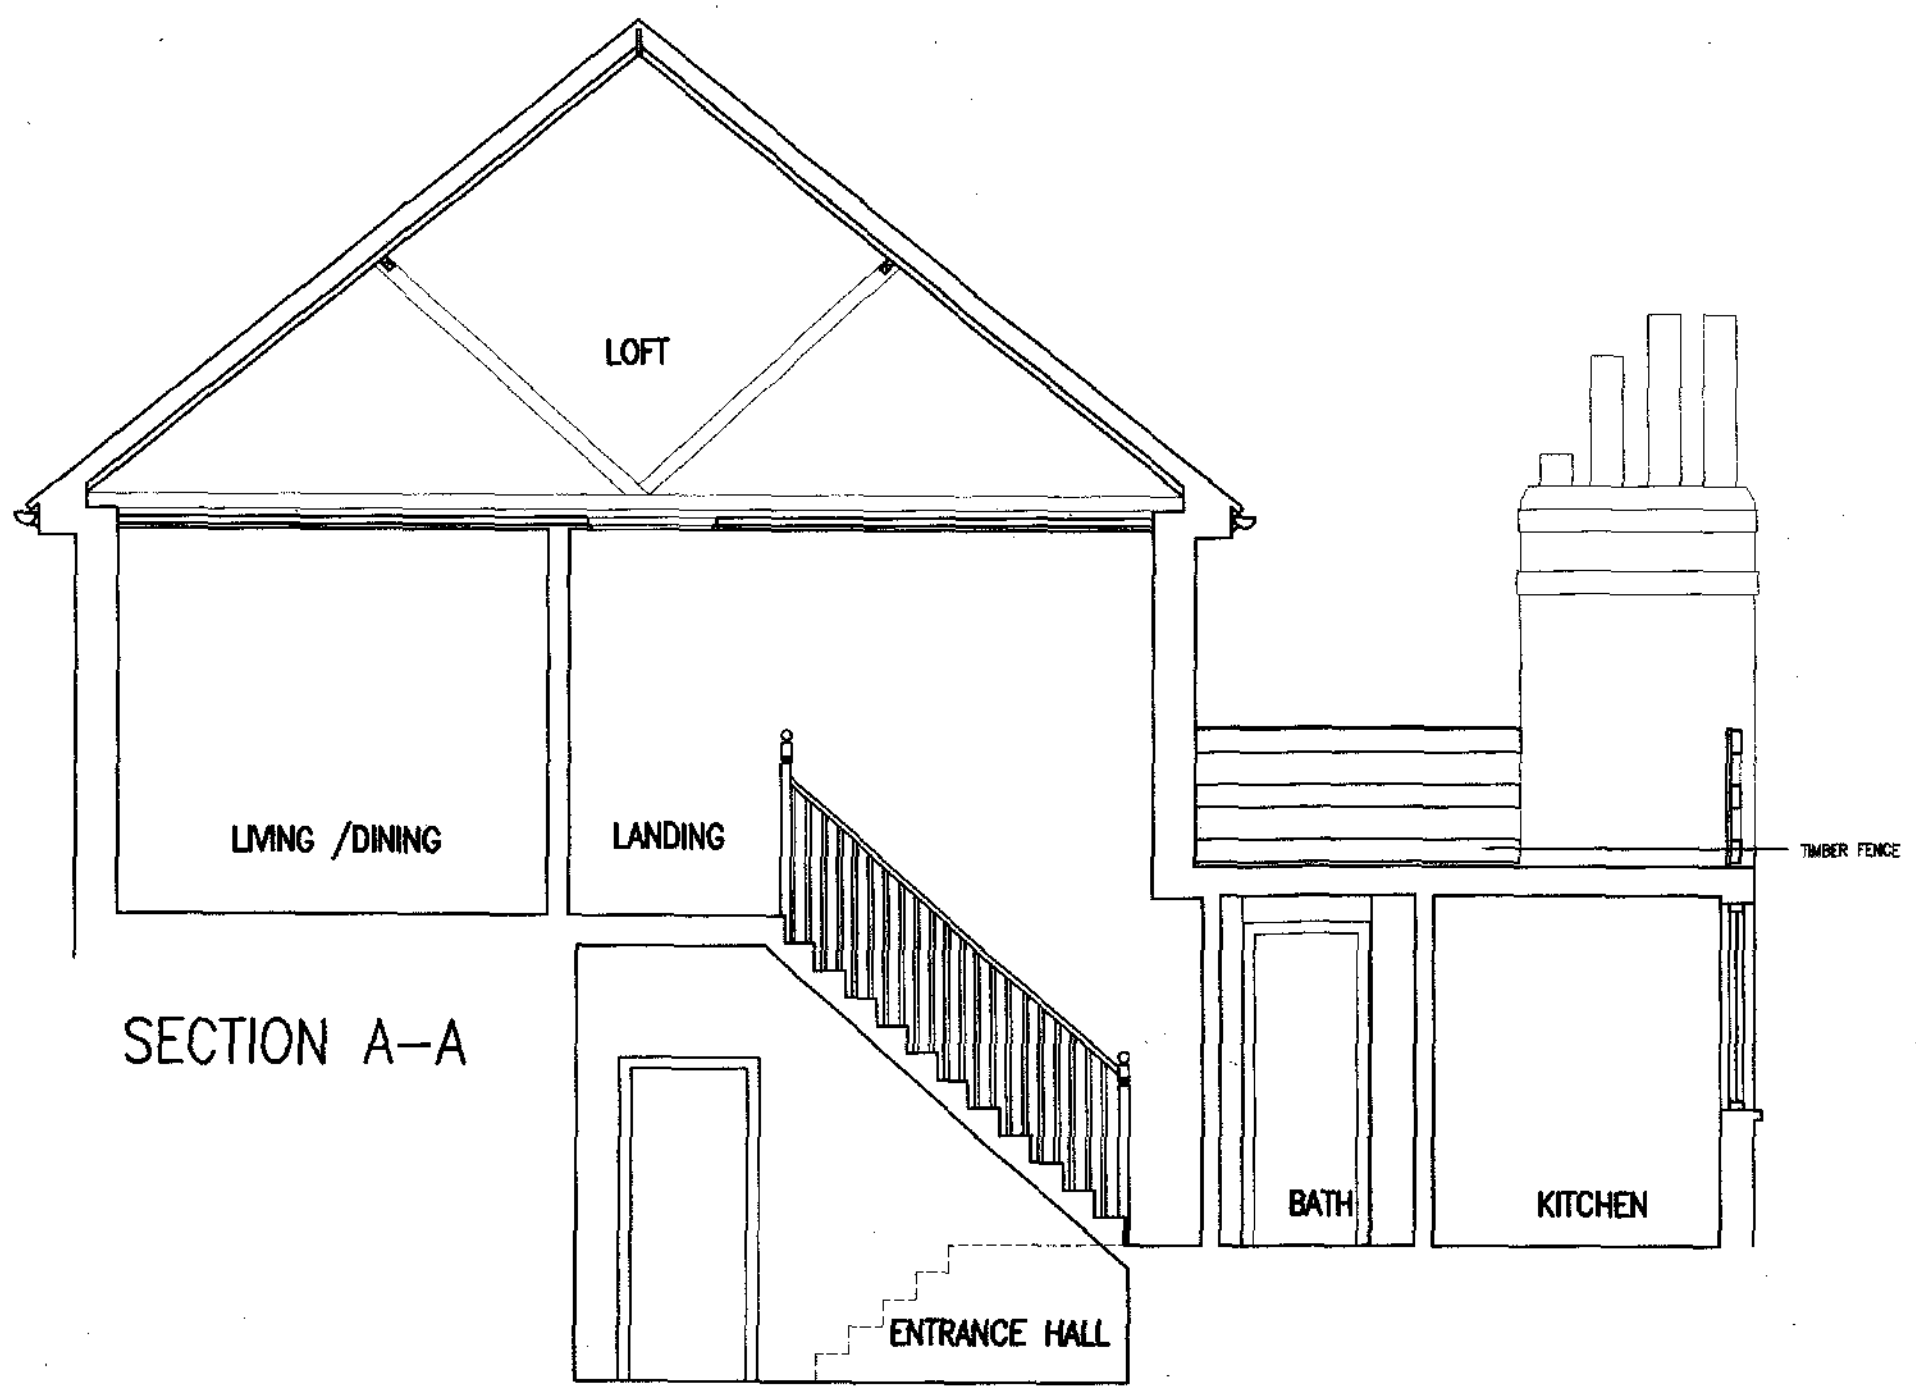

SECTION A-A

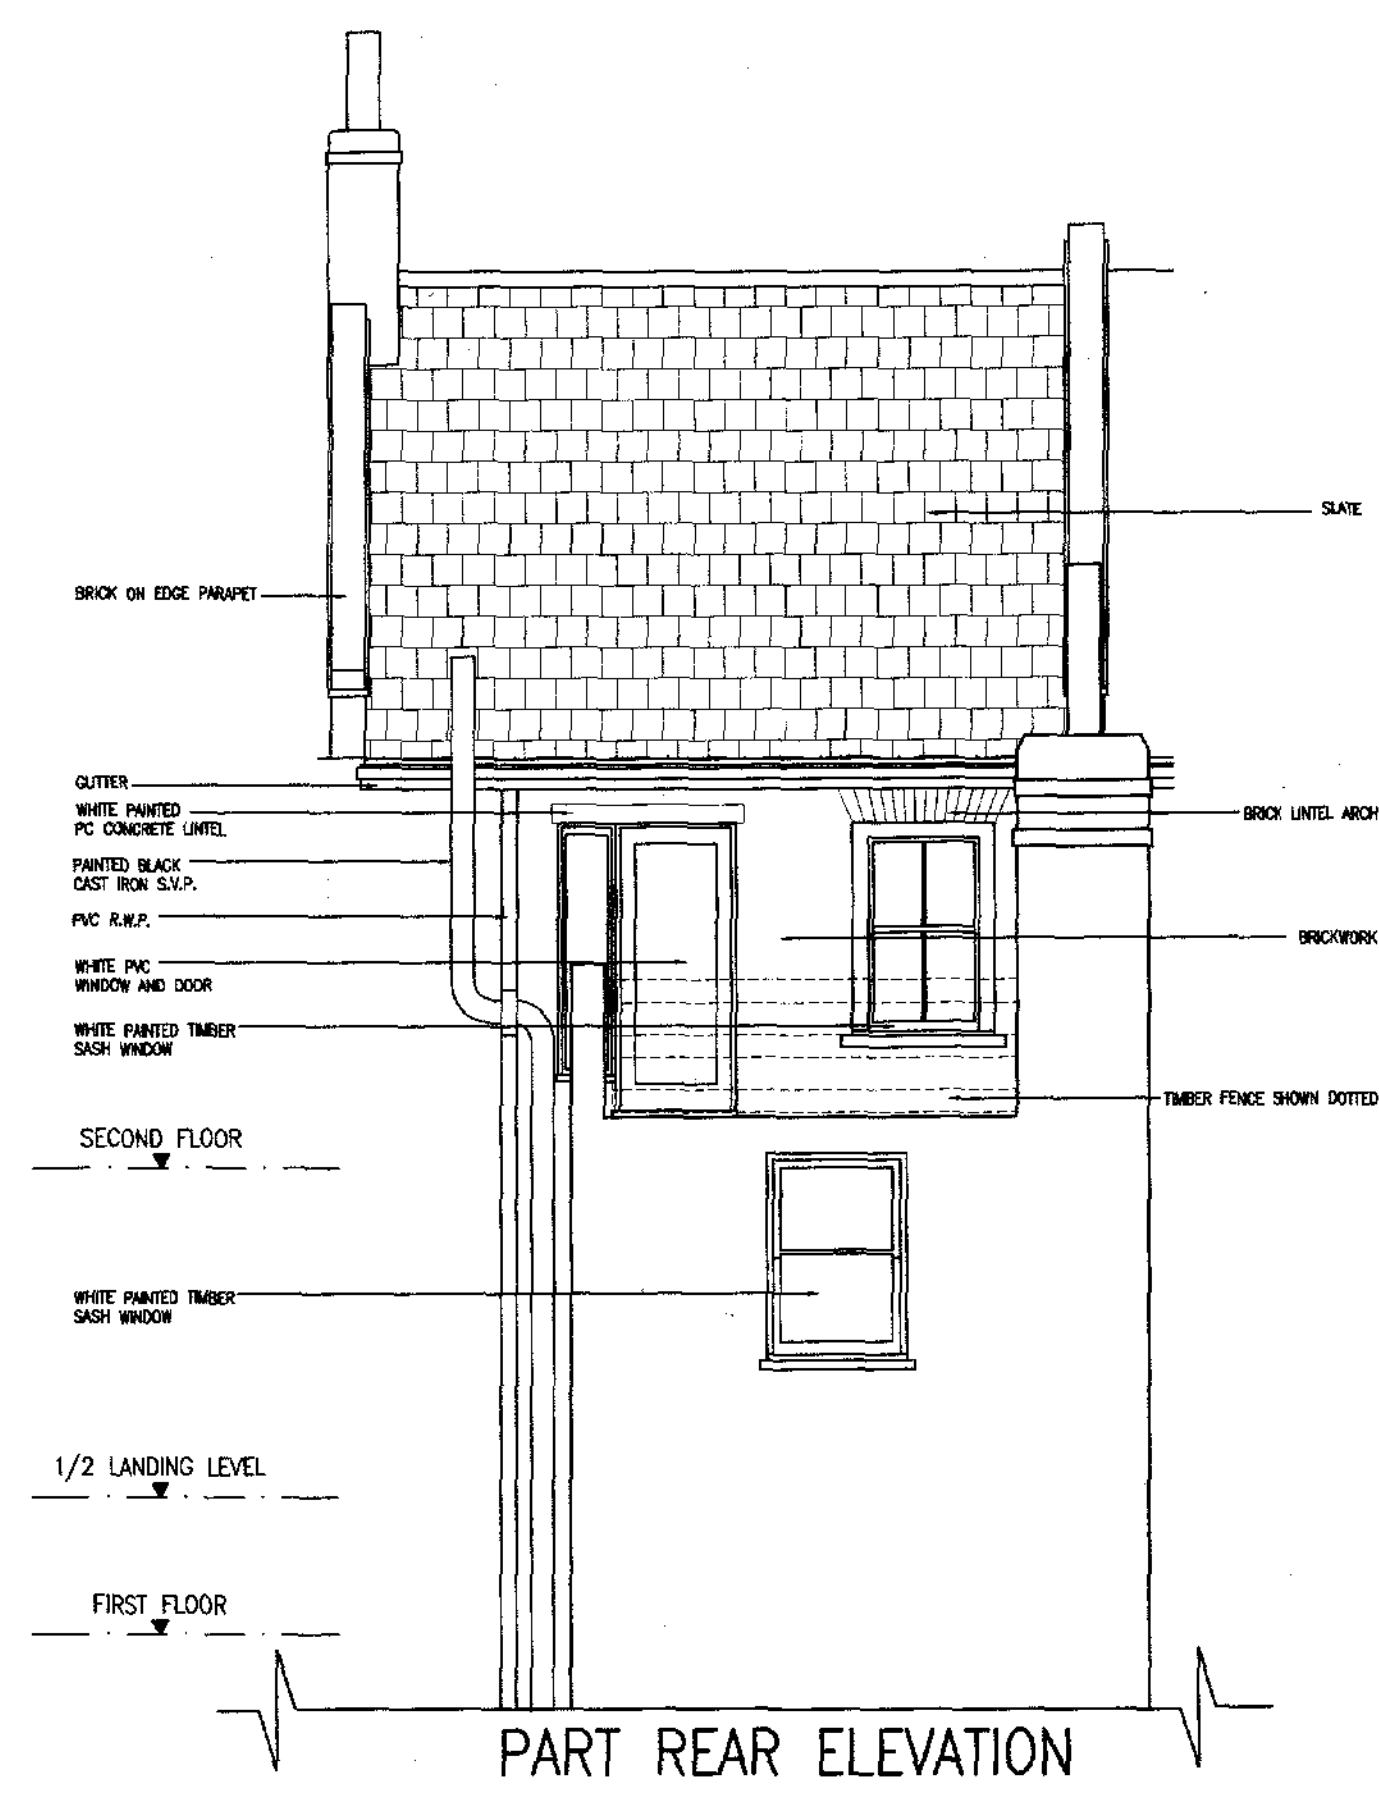

PART REAR ELEVATION

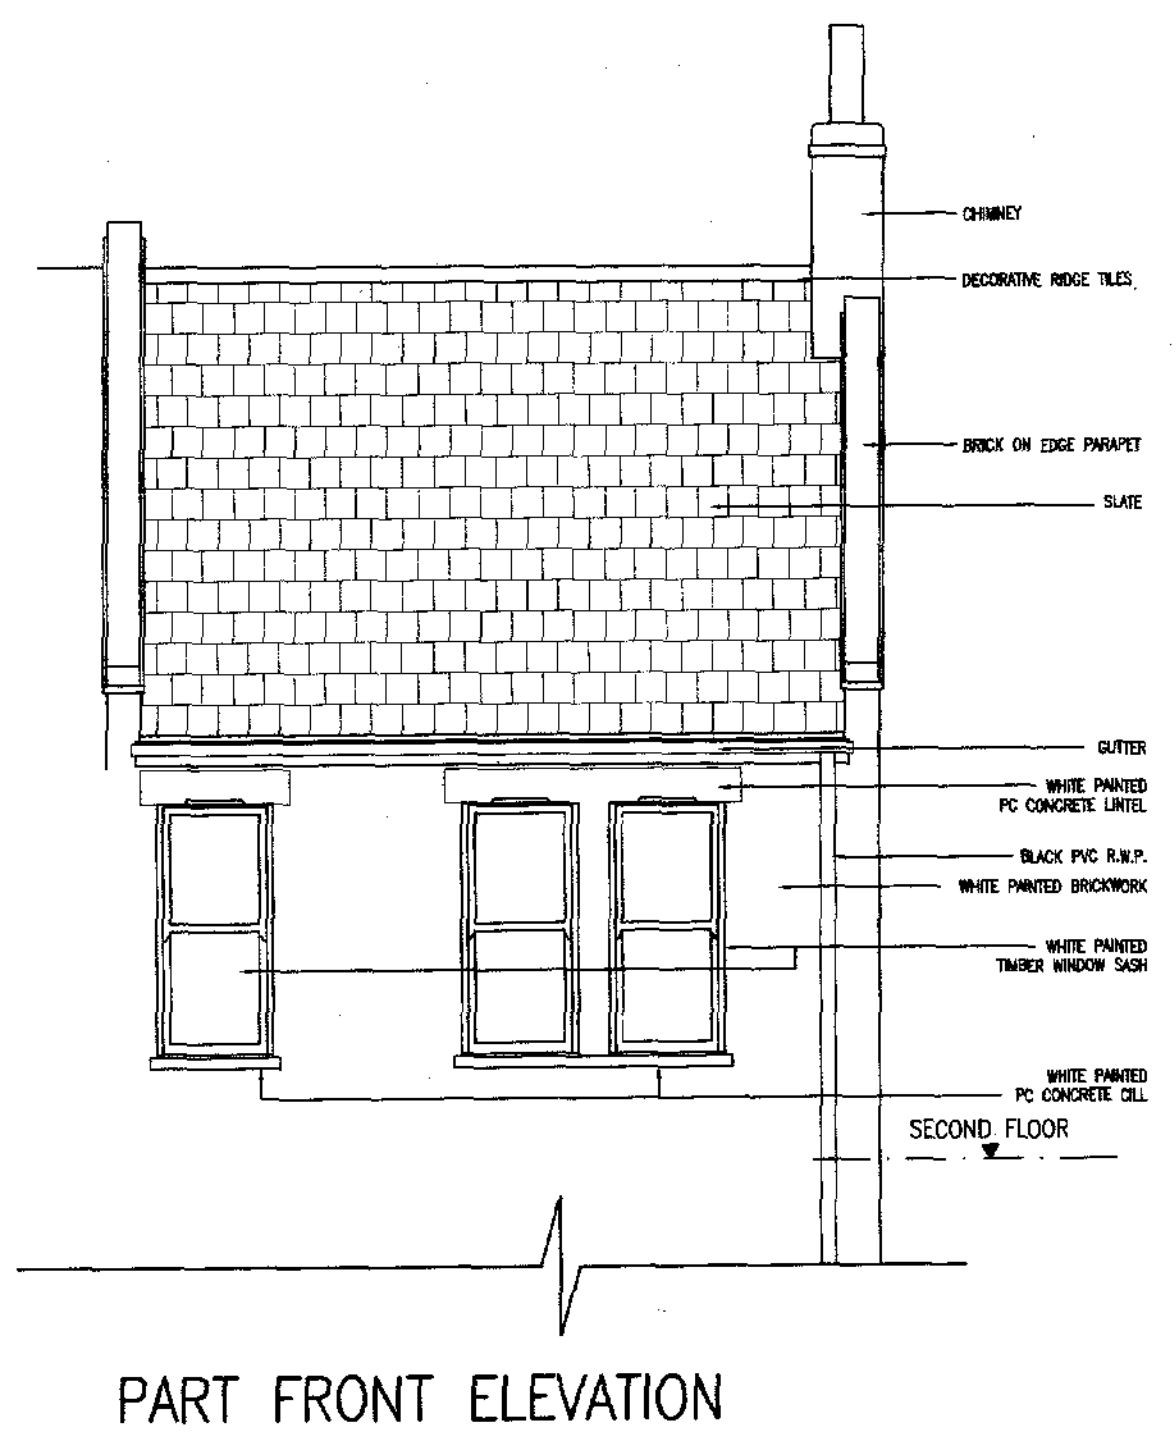

PART FRONT ELEVATION

THIS DRAWING IS THE COPYRIGHT OF THE ARCHITECT AND SHOULD NOT BE REPRODUCED WITHOUT WRITTEN CONSENT. DO NOT SCALE FROM THIS DRAWING. ONLY FIGURED DIMENSIONS SHOULD BE REFERRED TO. ANY DISCREPANCIES SHOULD BE REPORTED TO THE ARCHITECT IMMEDIATELY.

PROJECT
**49 DYNHAM ROAD
LONDON
NW6 2NT**

DRAWING
**EXISTING FLOOR PLANS,
SECTION A-A AND
REAR, FRONT ELEVATIONS**

DATE: MAY 11
DEL: TM
COMPUTER: 1787-001
SCALE: 1:50

transformation
ARCHITECTS
17 BONNY STREET LONDON NW1 9PE
TEL: 020 7424 0122 FAX: 020 7424 0133
e-mail: info@transformation-architects.co.uk

DWG. No. **1787-001** REV. No.