

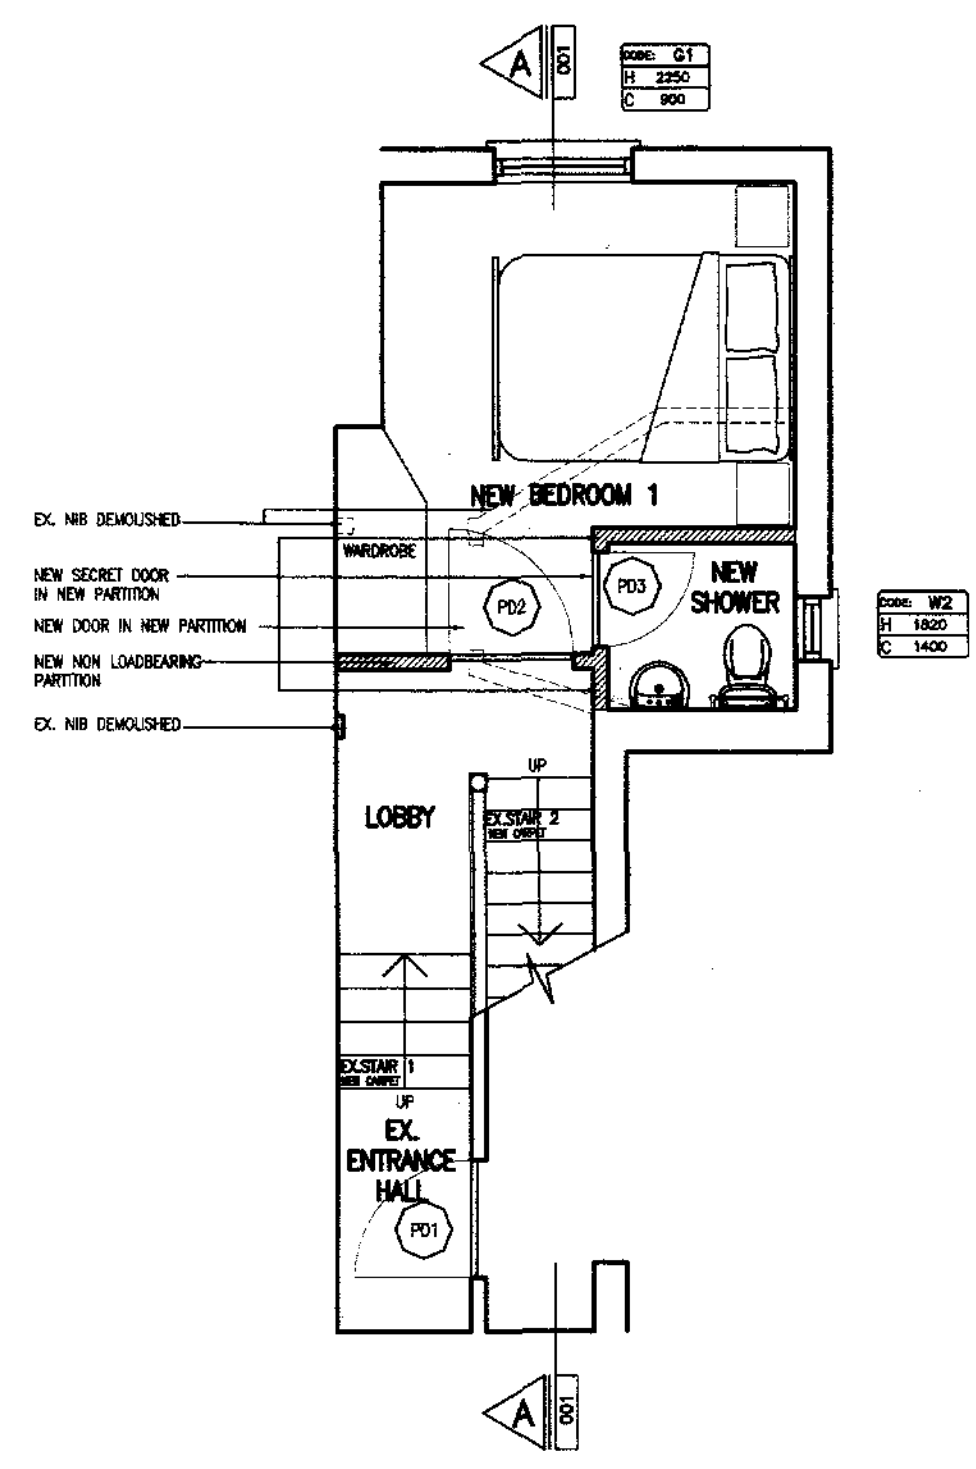



NOTES:

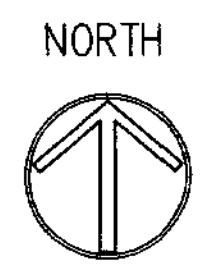


FIRST FLOOR PLAN  
(ENTRANCE LEVEL)

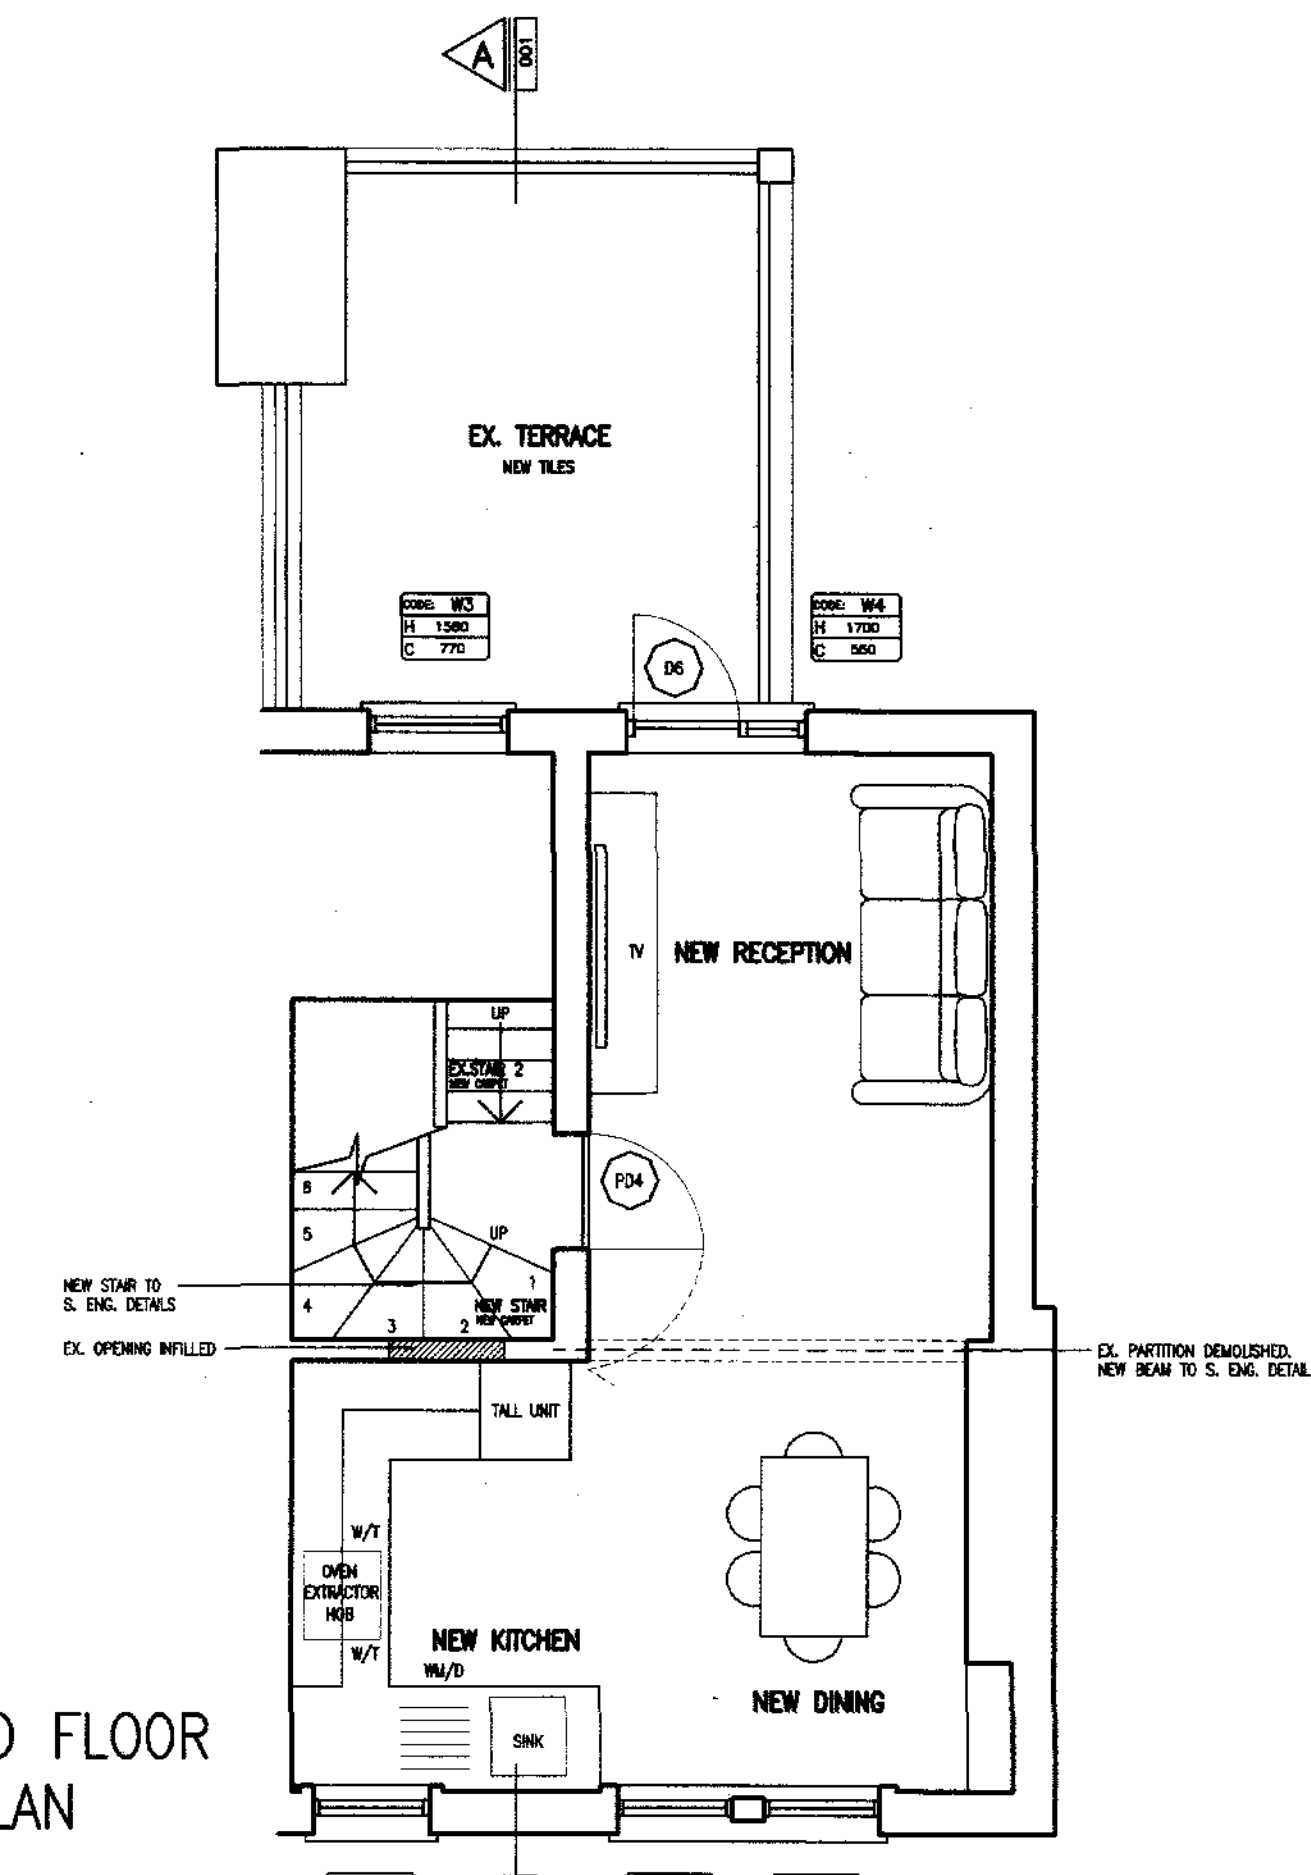


SECOND FLOOR PLAN

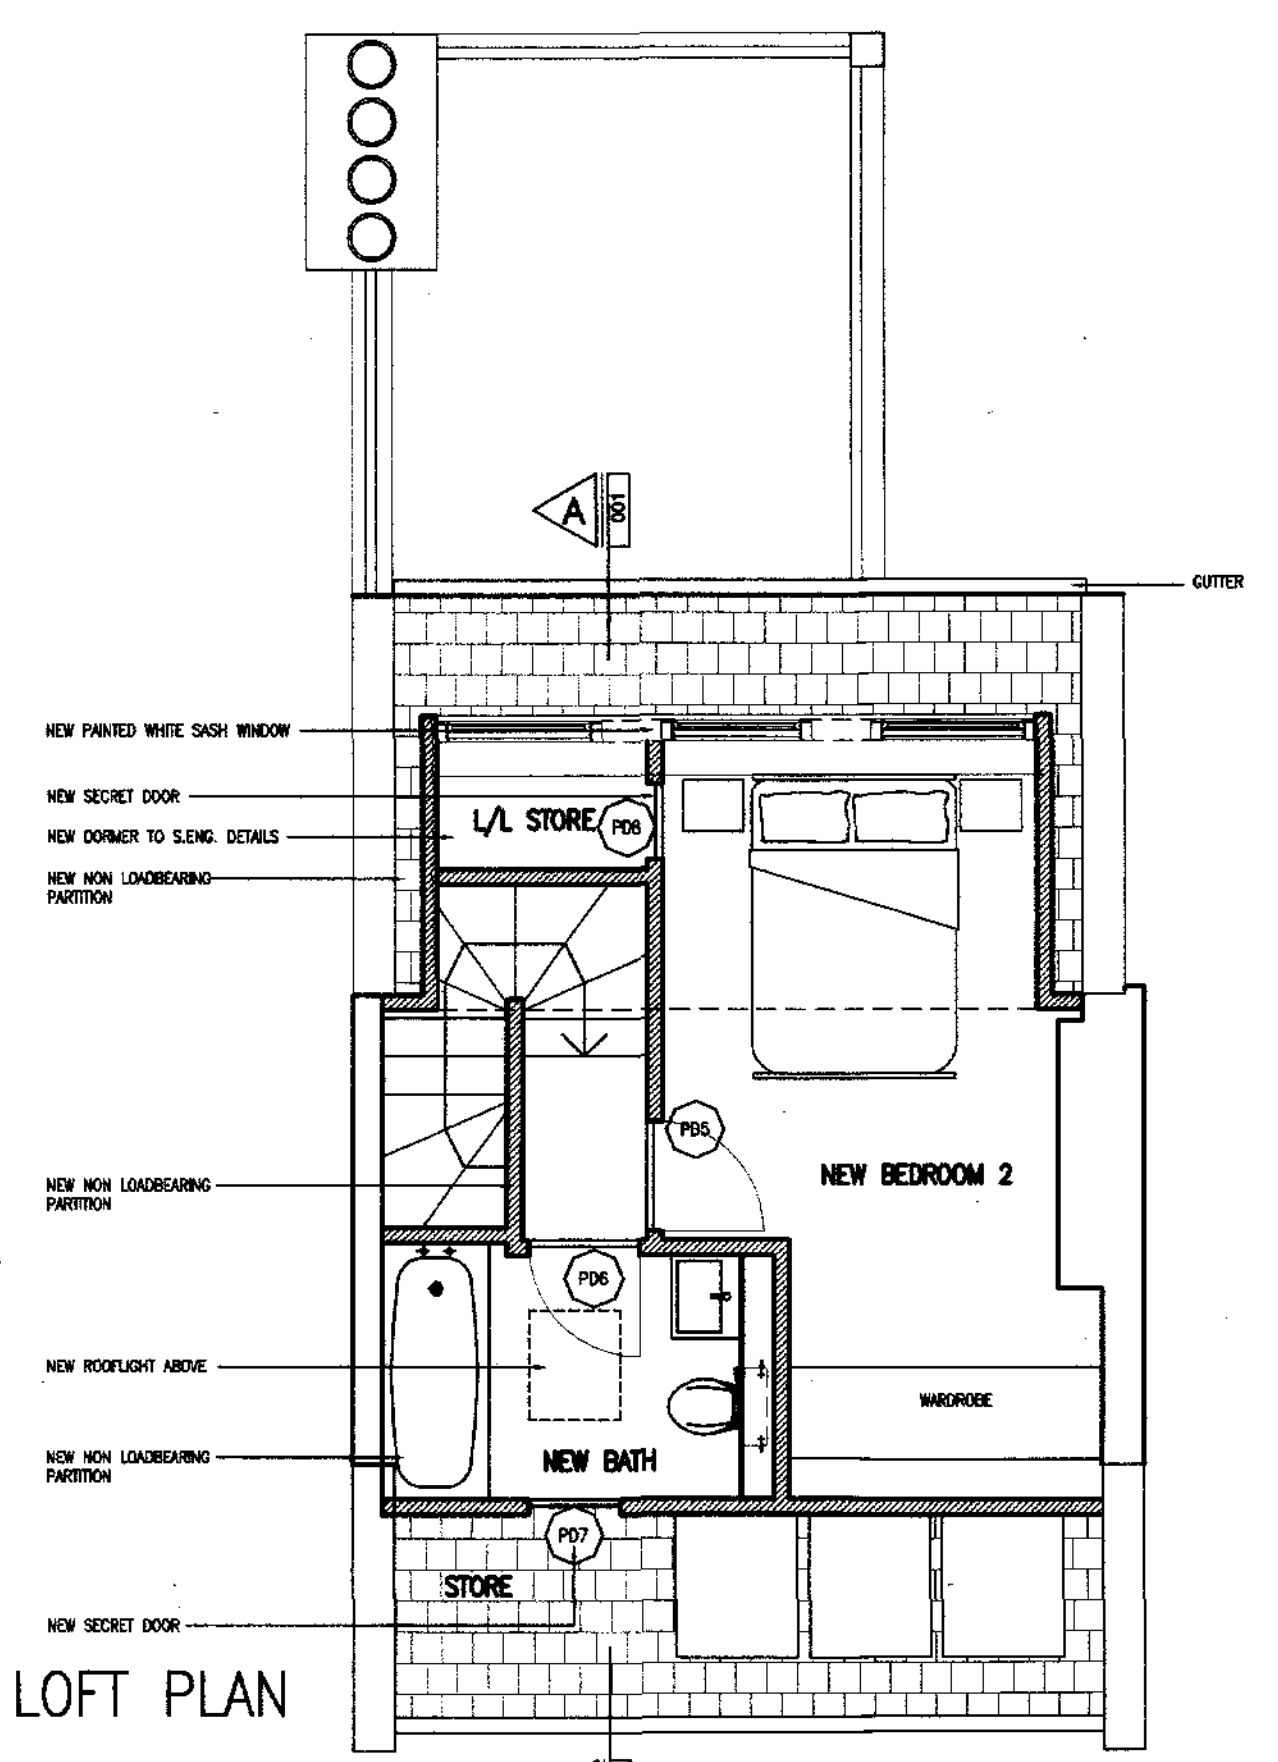


LOFT PLAN

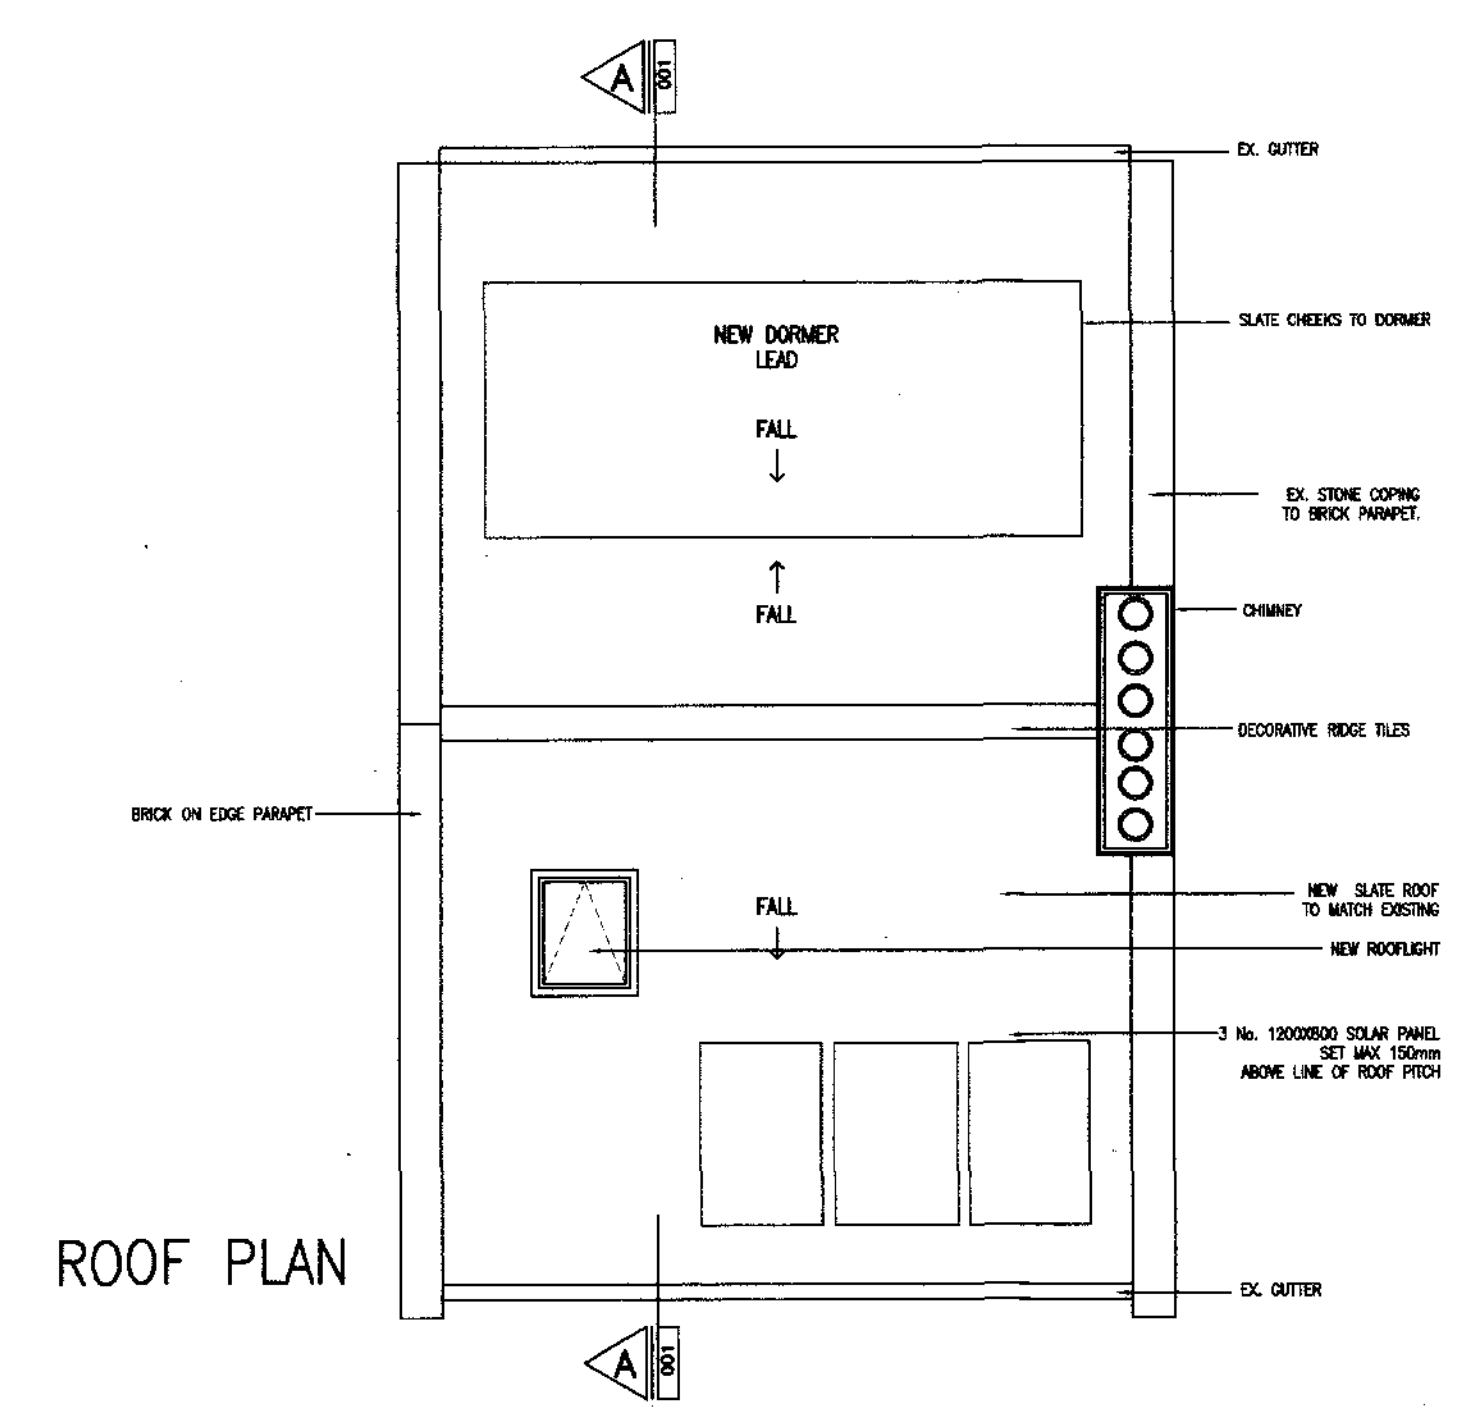


ROOF PLAN

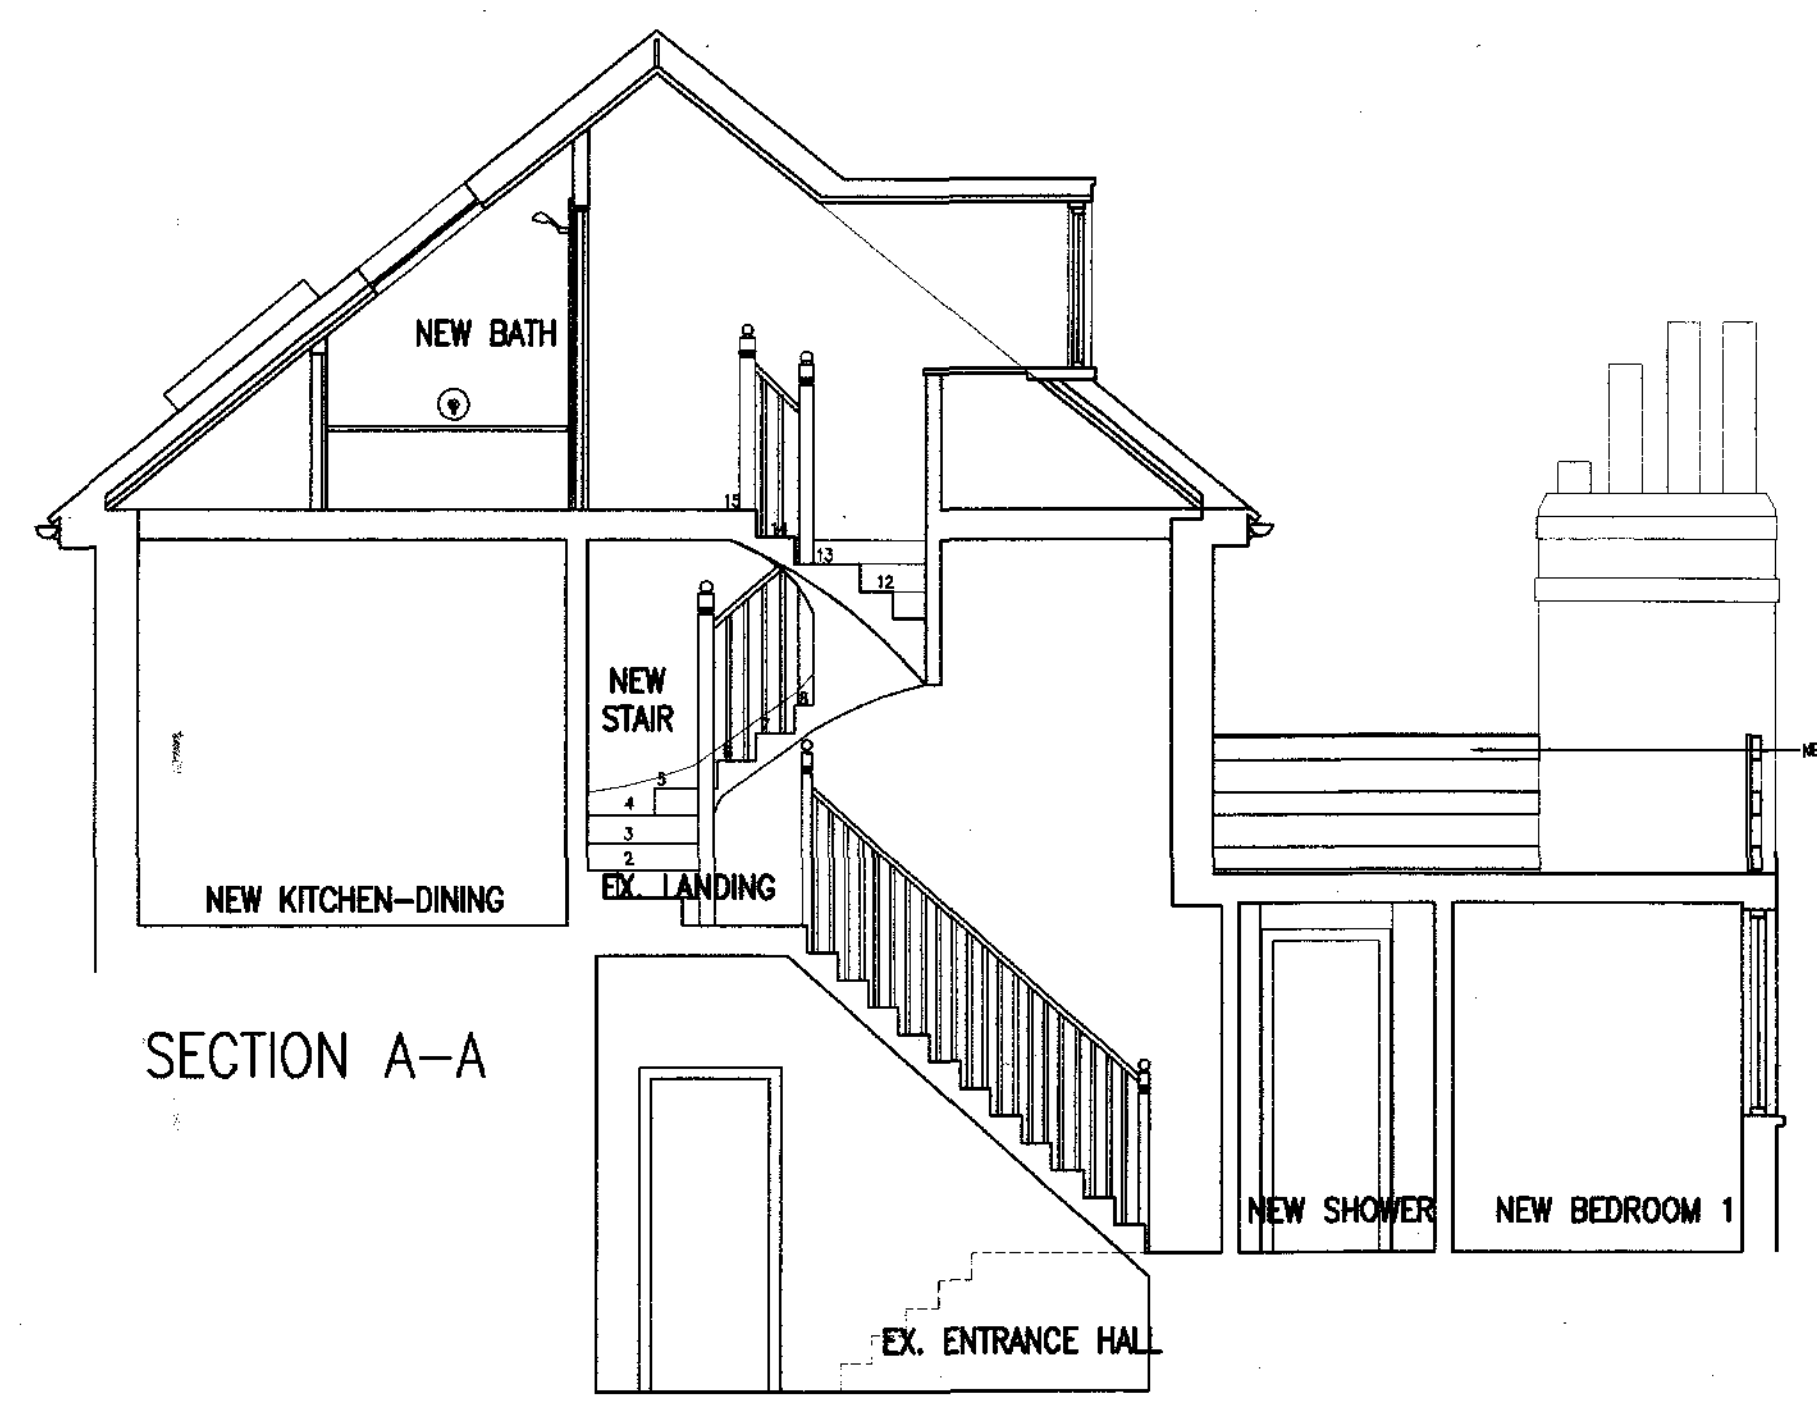

SECTION A-A

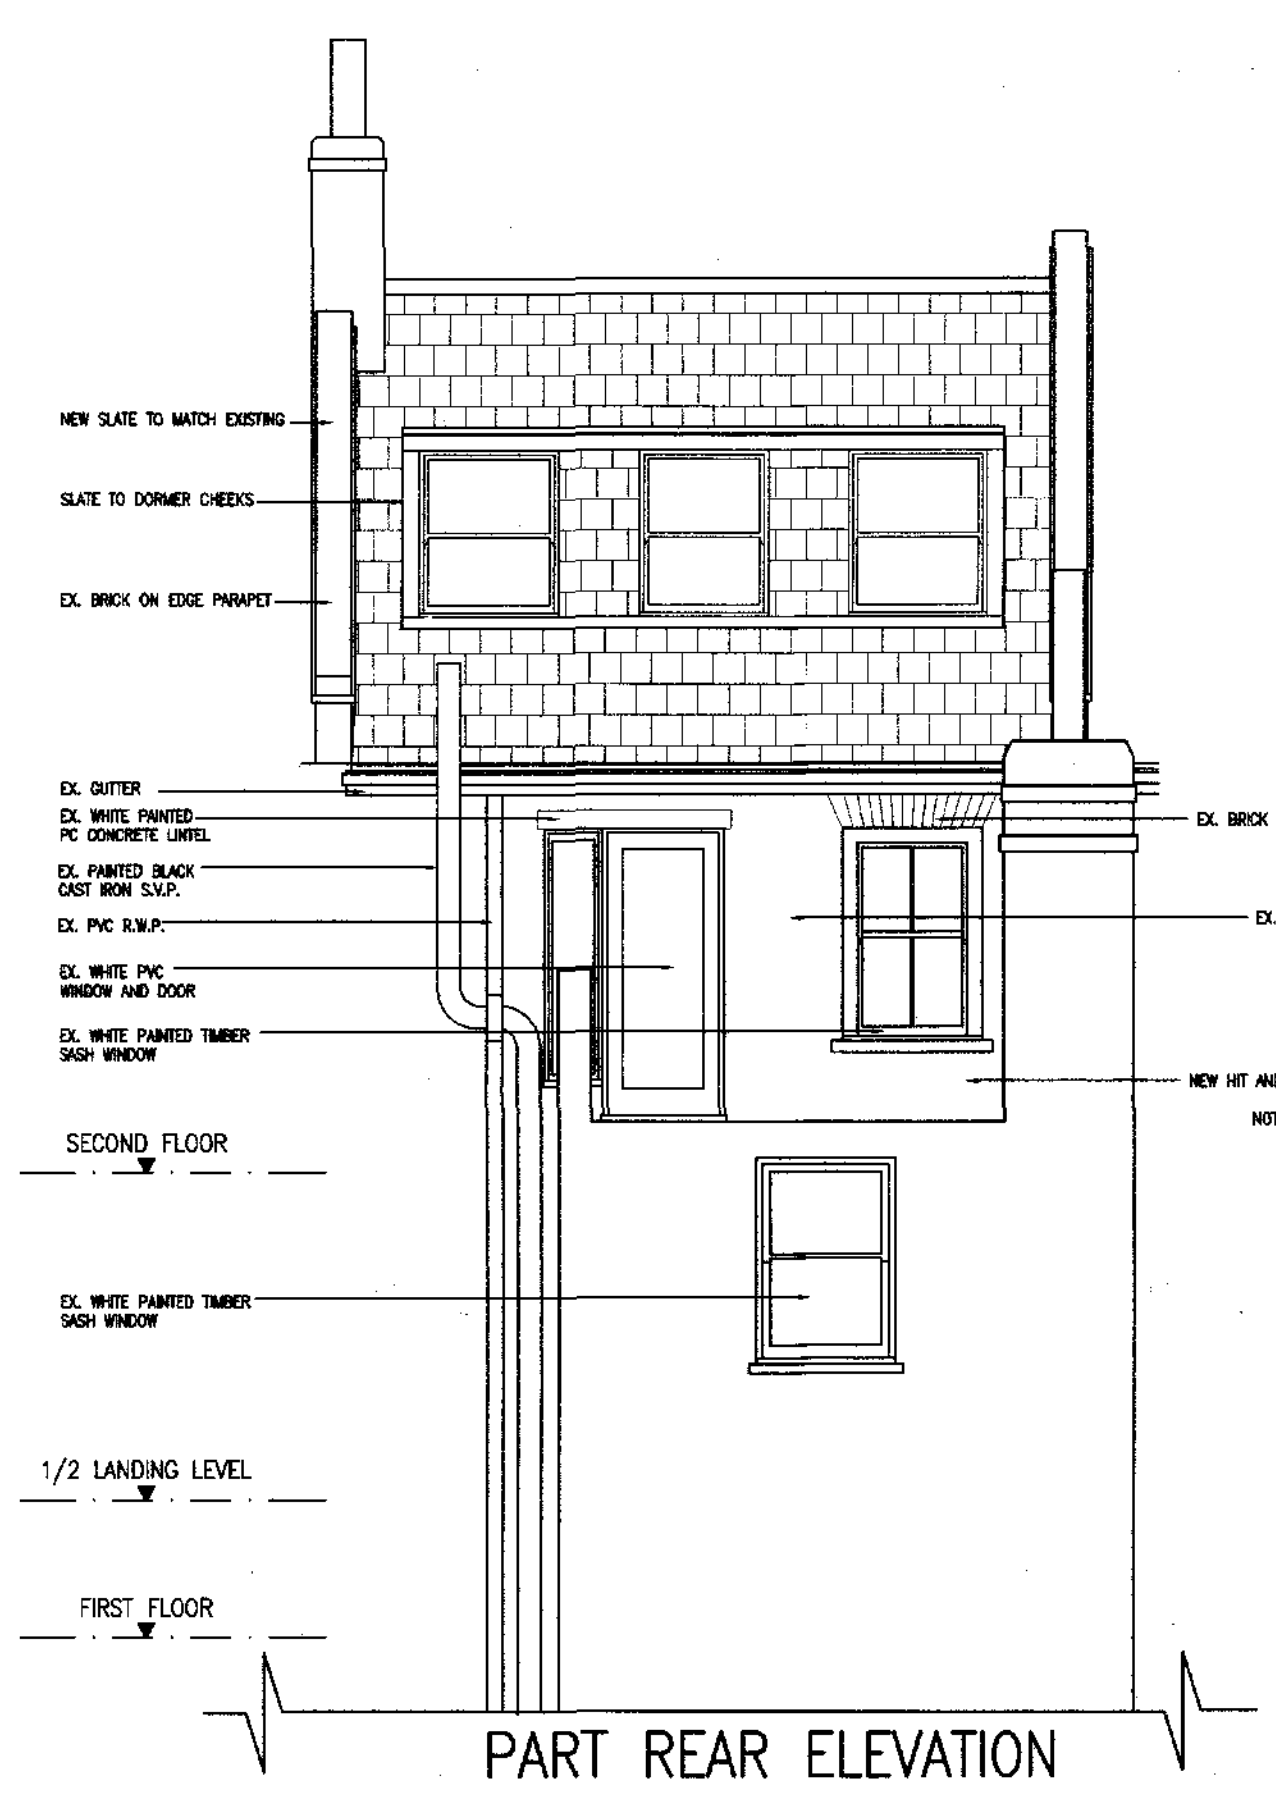

PART REAR ELEVATION

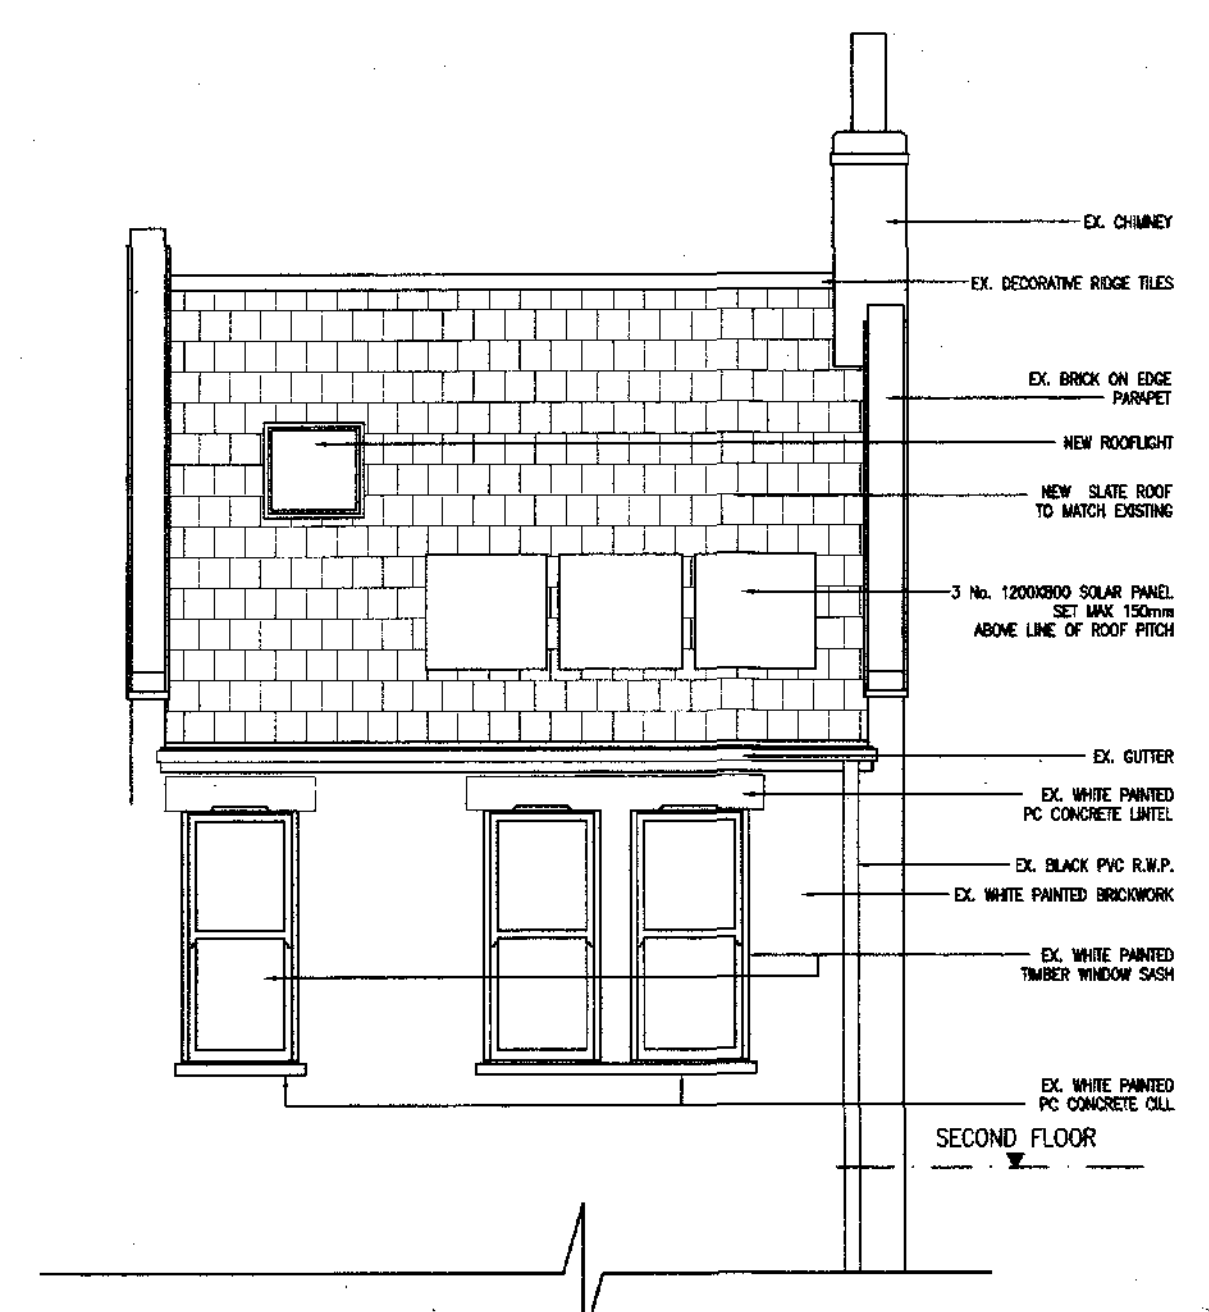

PART FRONT ELEVATION

DATE	REVISIONS	REV

PROJECT  
**49 DYNHAM ROAD  
LONDON  
NW6**

DRAWING  
**PROPOSED FLOOR PLANS,  
SECTION A-A  
REAR, FRONT ELEVATIONS**

DATE **MAY'11**  
 DELT. **EC**  
 COMPUTER **1787-010**  
 SCALE **1:50**  
 DWG. No. **1787-010**  
 REV. No.

**transformation**  
 ARCHITECTS  
 17 BONNY STREET LONDON NW1 9PE  
 TEL: 020 7424 0122 FAX: 020 7424 0133  
 e-mail: info@transformation-architects.co.uk