




REAR ELEVATION 1:100

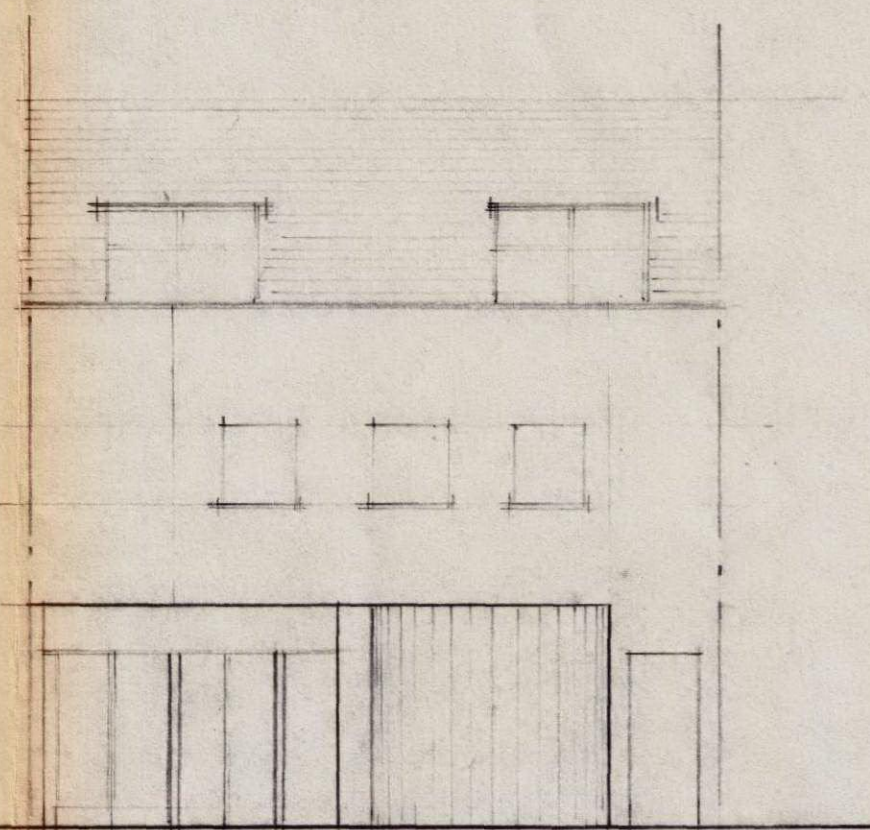


FRONT ELEVATION 1:100

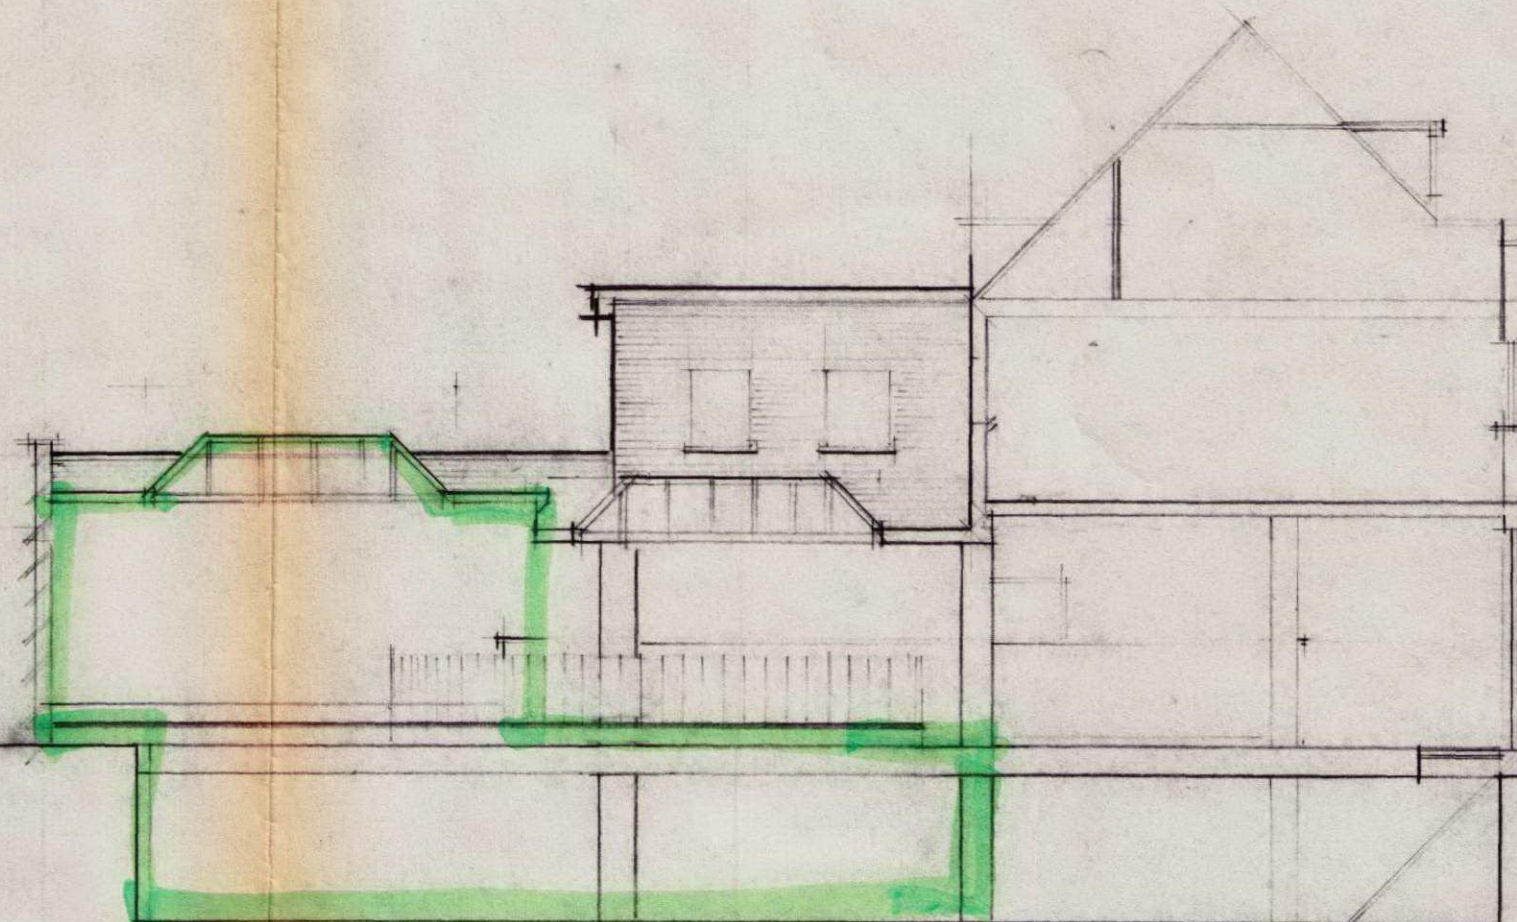


ELEVATION A-A

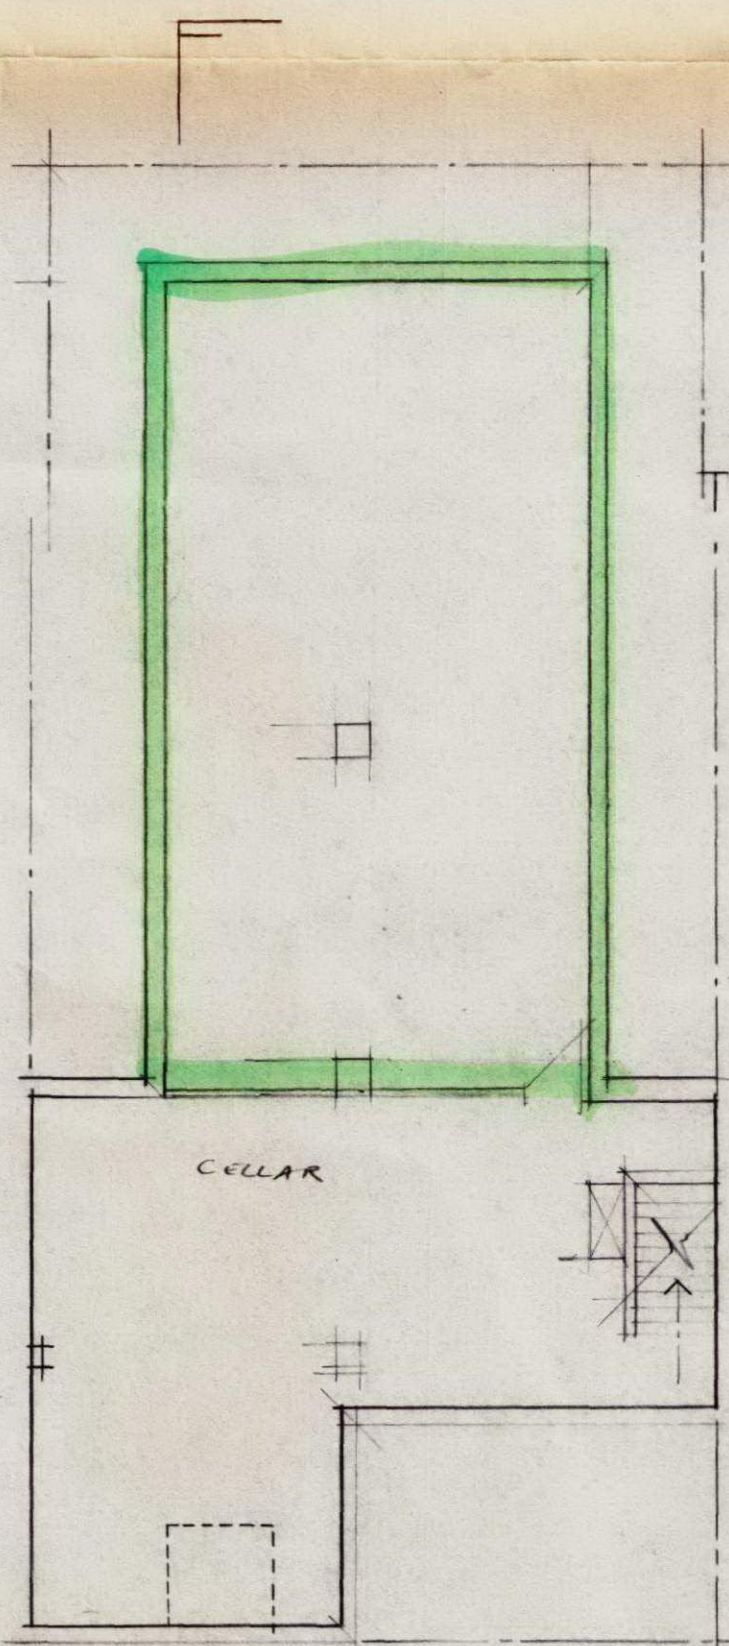


BASEMENT PLAN 1:100

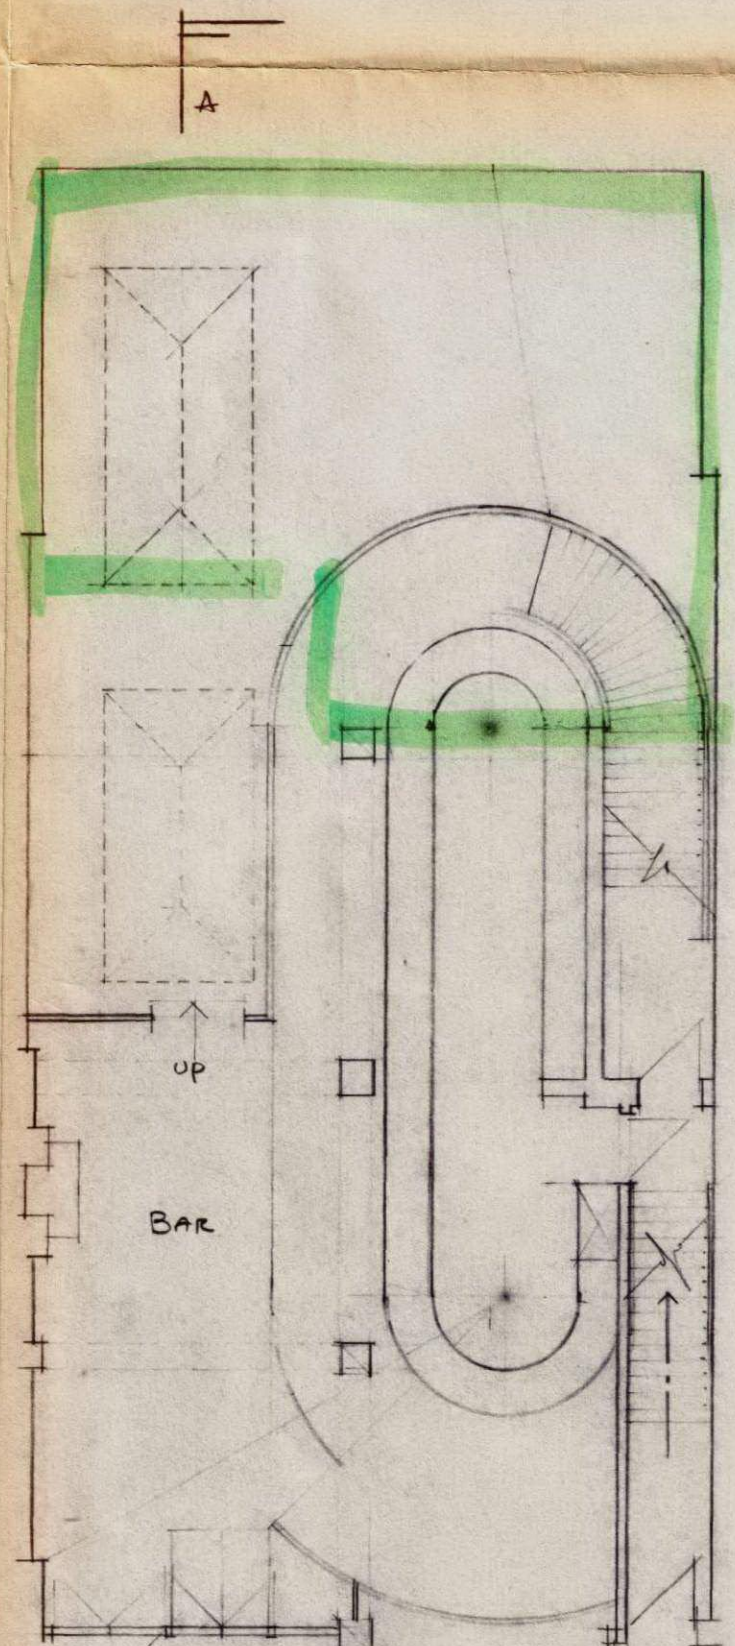

GROUND FLOOR PLAN 1:100

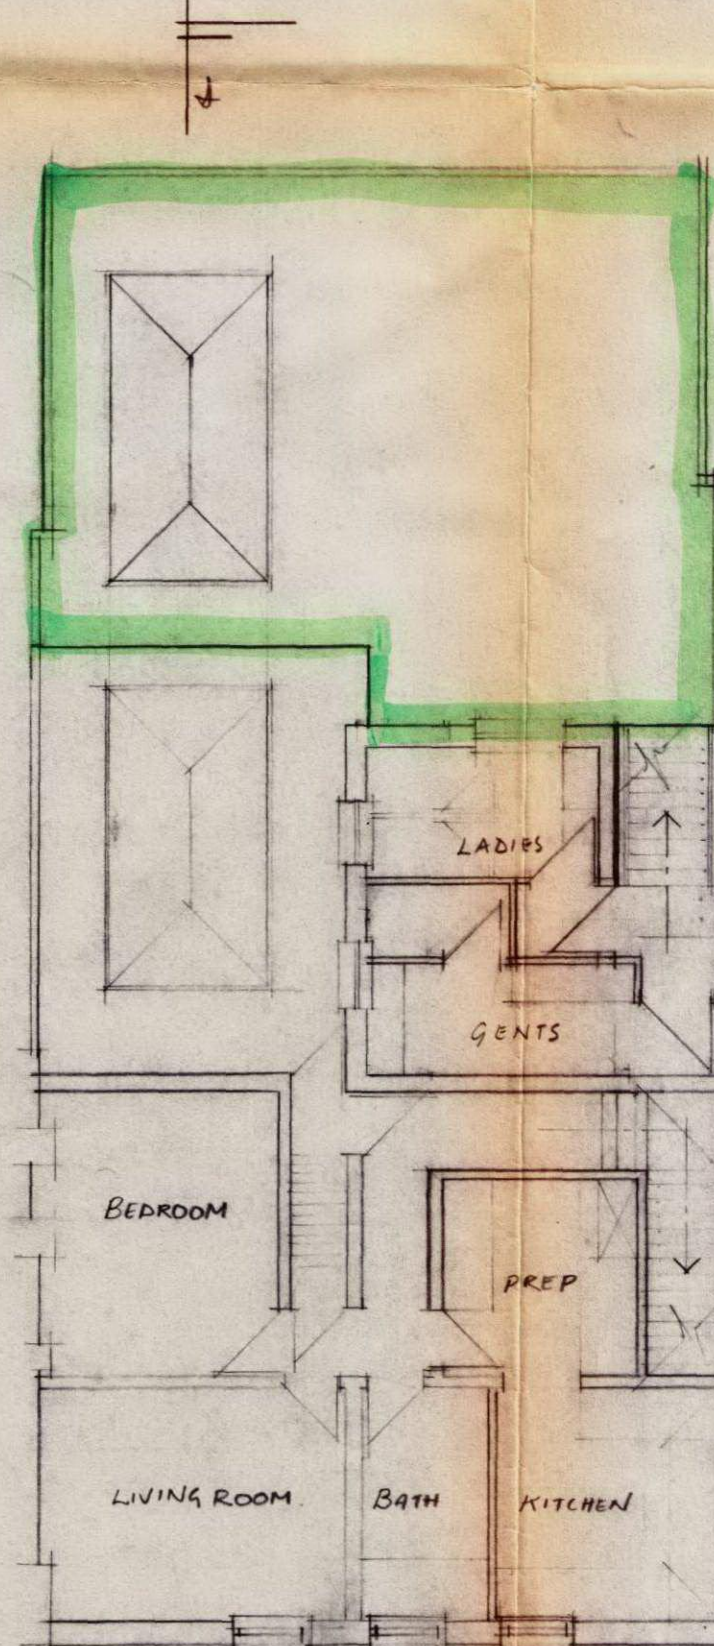

FIRST FLOOR PLAN 1:100

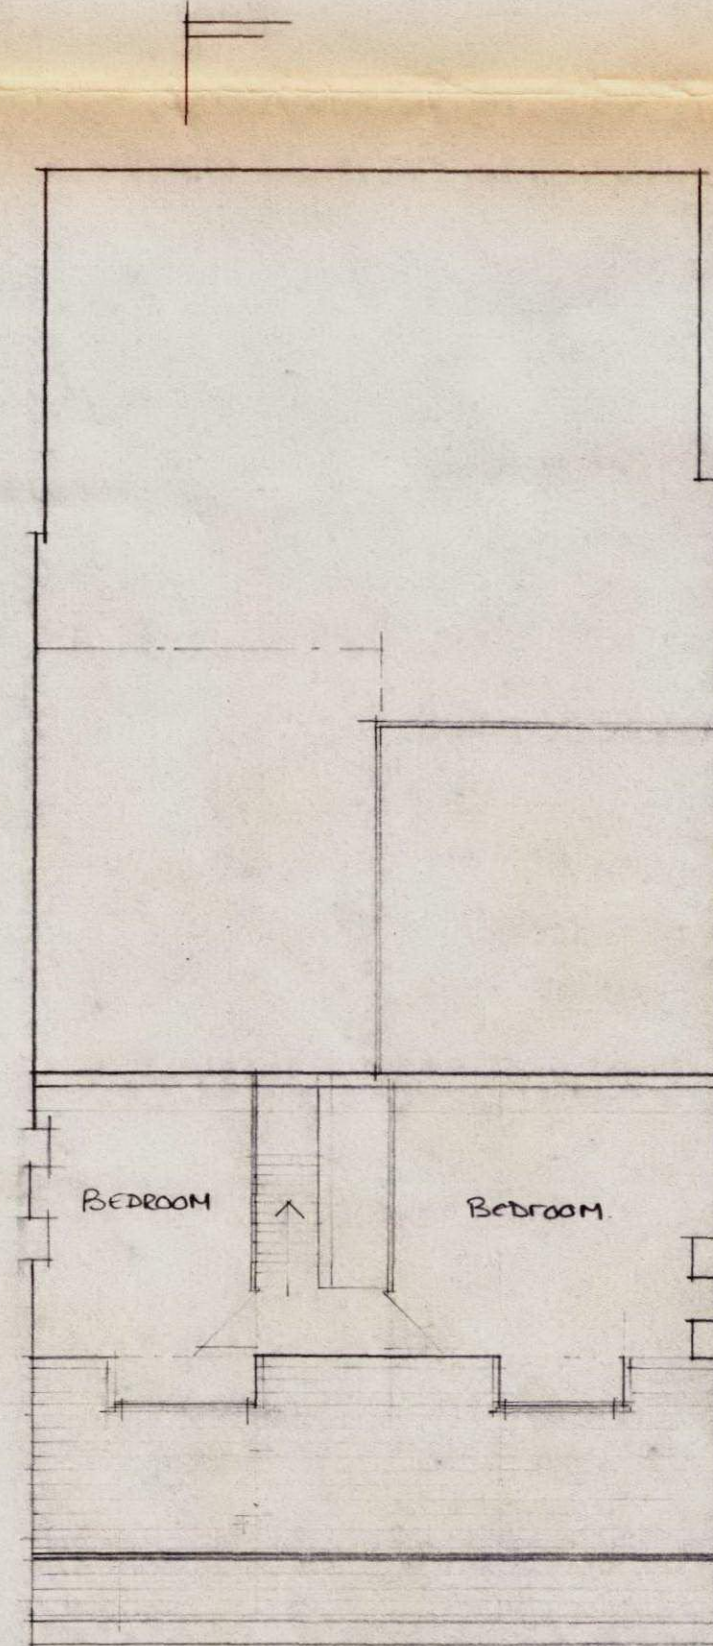

SECOND FLOOR PLAN 1:100

LONDON BOROUGH OF CAMDEN
TOWN AND COUNCIL PLANNING ACTS
12 DEC 1991
PLANS APPROVED
ON BEHALF OF THE COUNCIL

TP9100675

TP9100674

SCALE 1:100 + 1:250

PROJECT
REAR EXTENSION + CELLAR
ENLARGEMENTS

CLIENT
MR + MRS J MCGOWAN

SITE
WINDSOR CASTLE PH
32 PARKWAY CAMDENTOWN

DWG NO	DATE	DRAWN BY
DM9/05/02	17-6-91	DM9

