




REAR ELEVATION 1:100

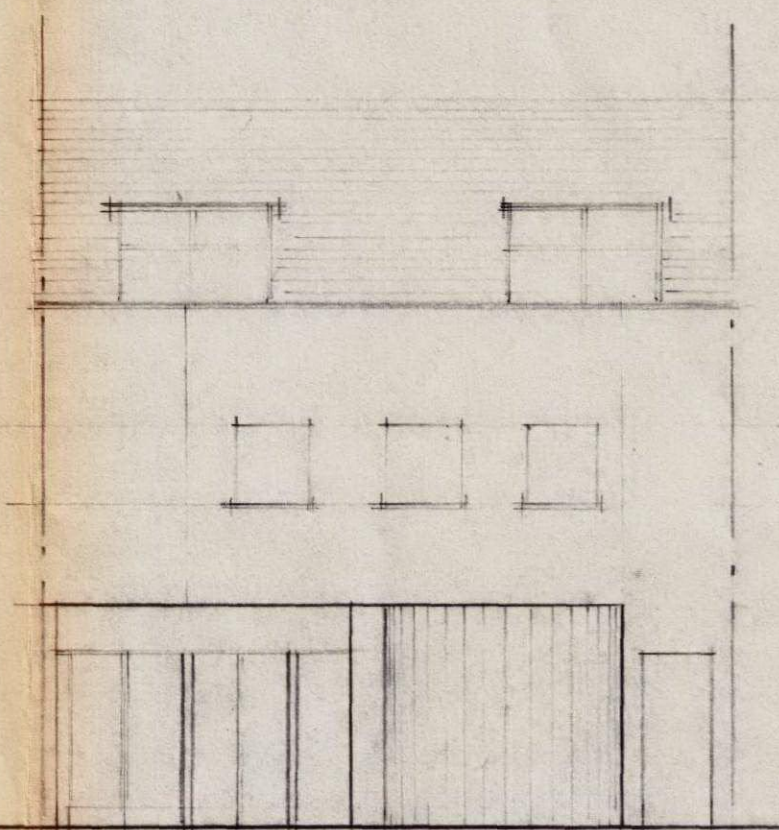


FRONT ELEVATION 1:100

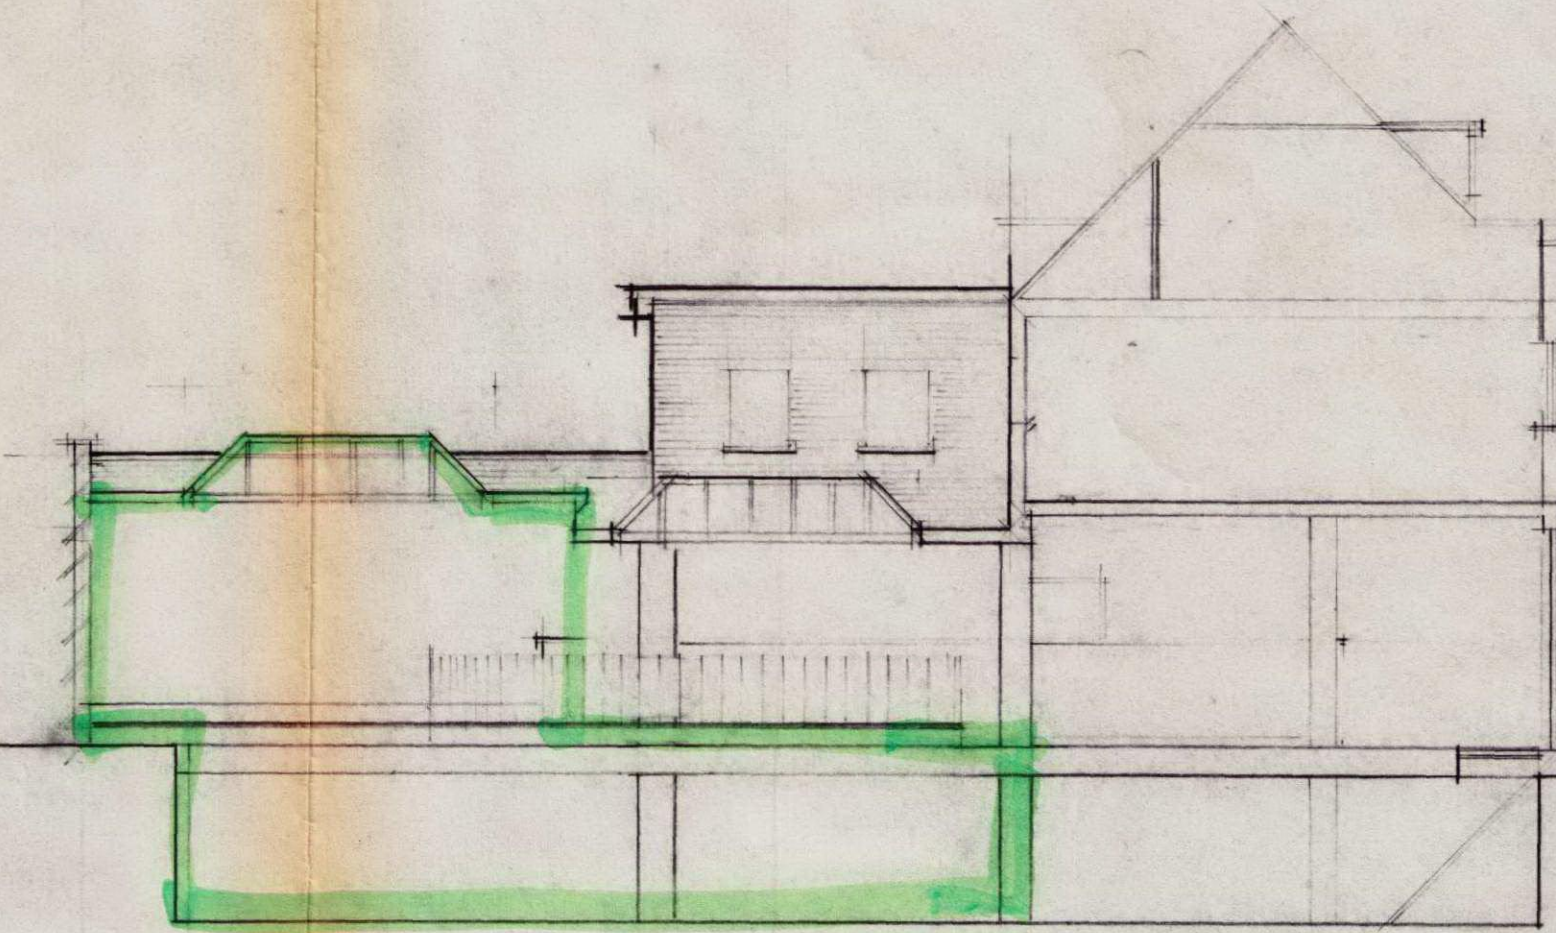


ELEVATION A-A

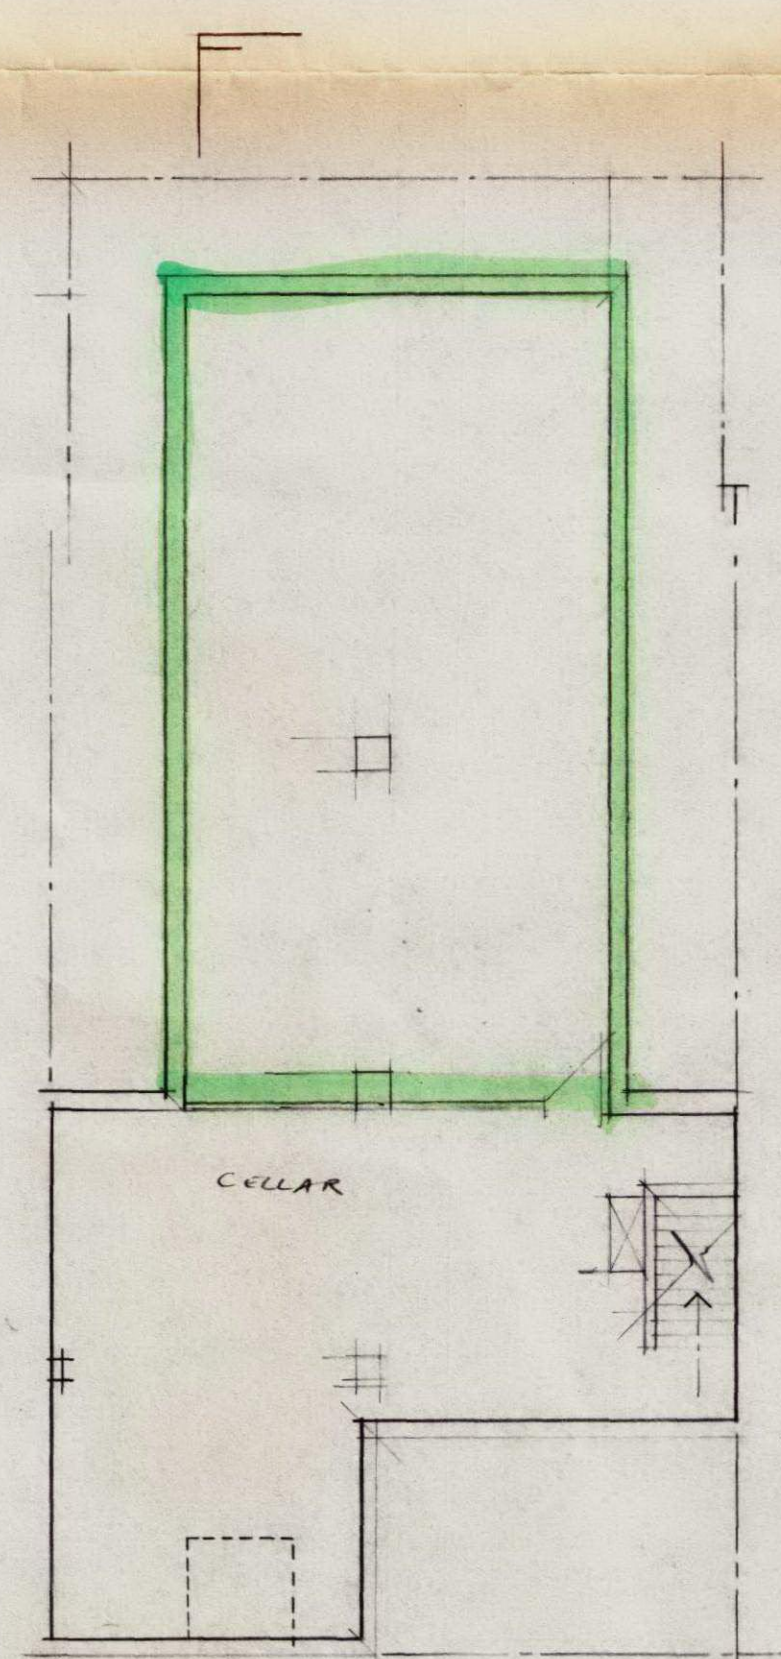


BASEMENT PLAN 1:100

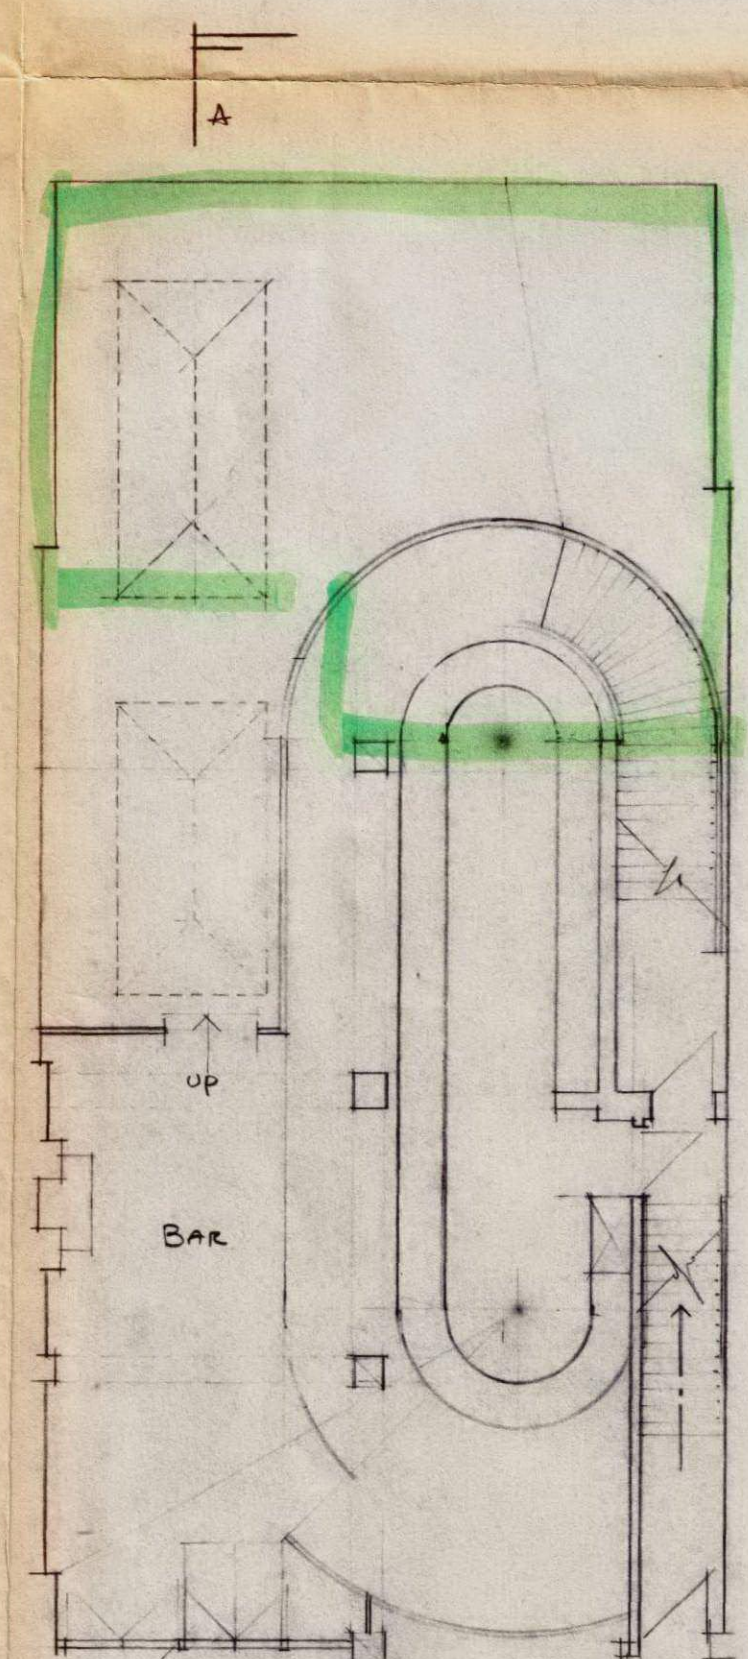

GROUND FLOOR PLAN 1:100

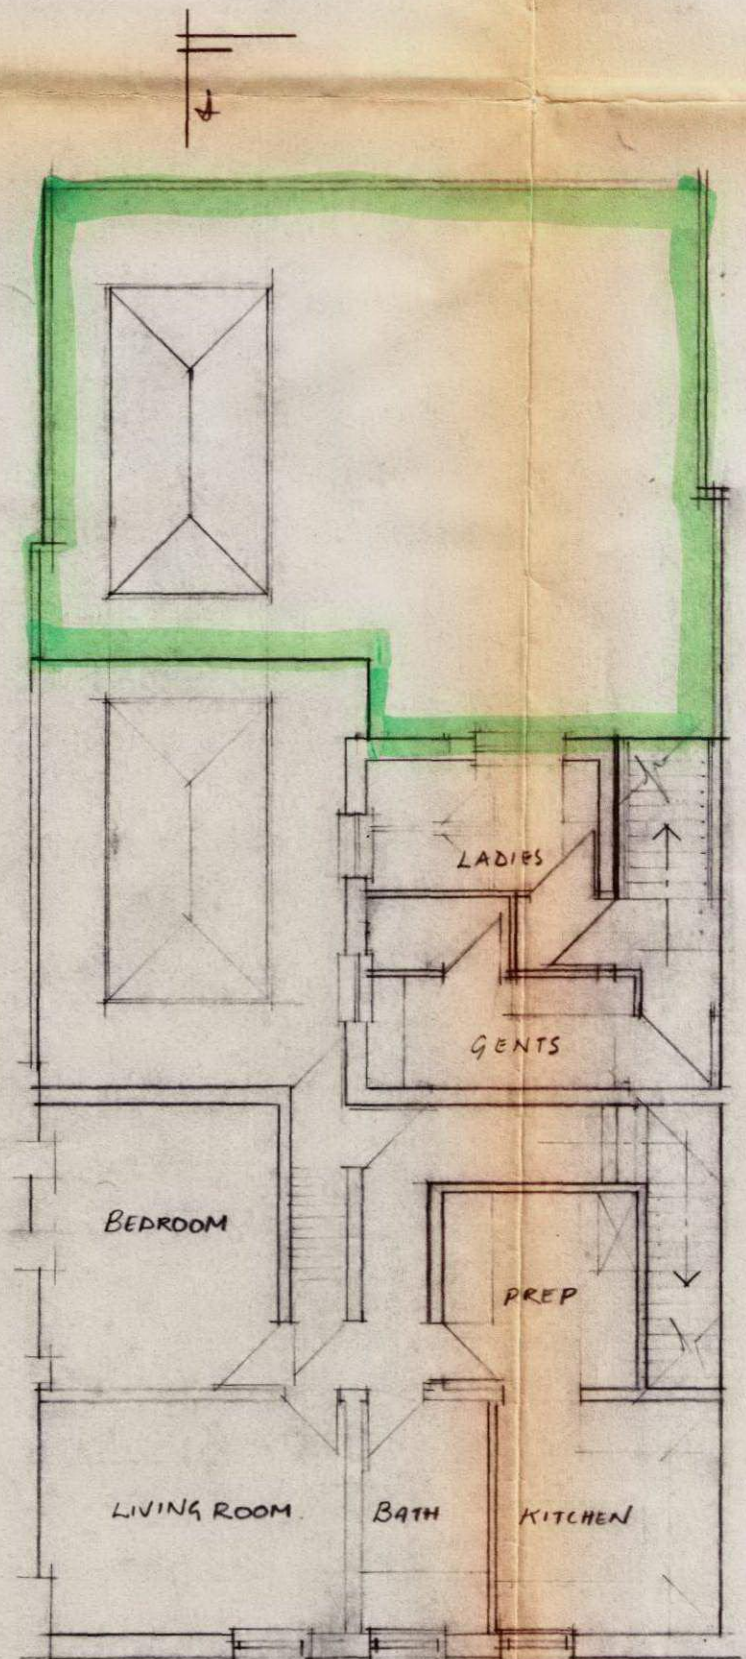

FIRST FLOOR PLAN 1:100

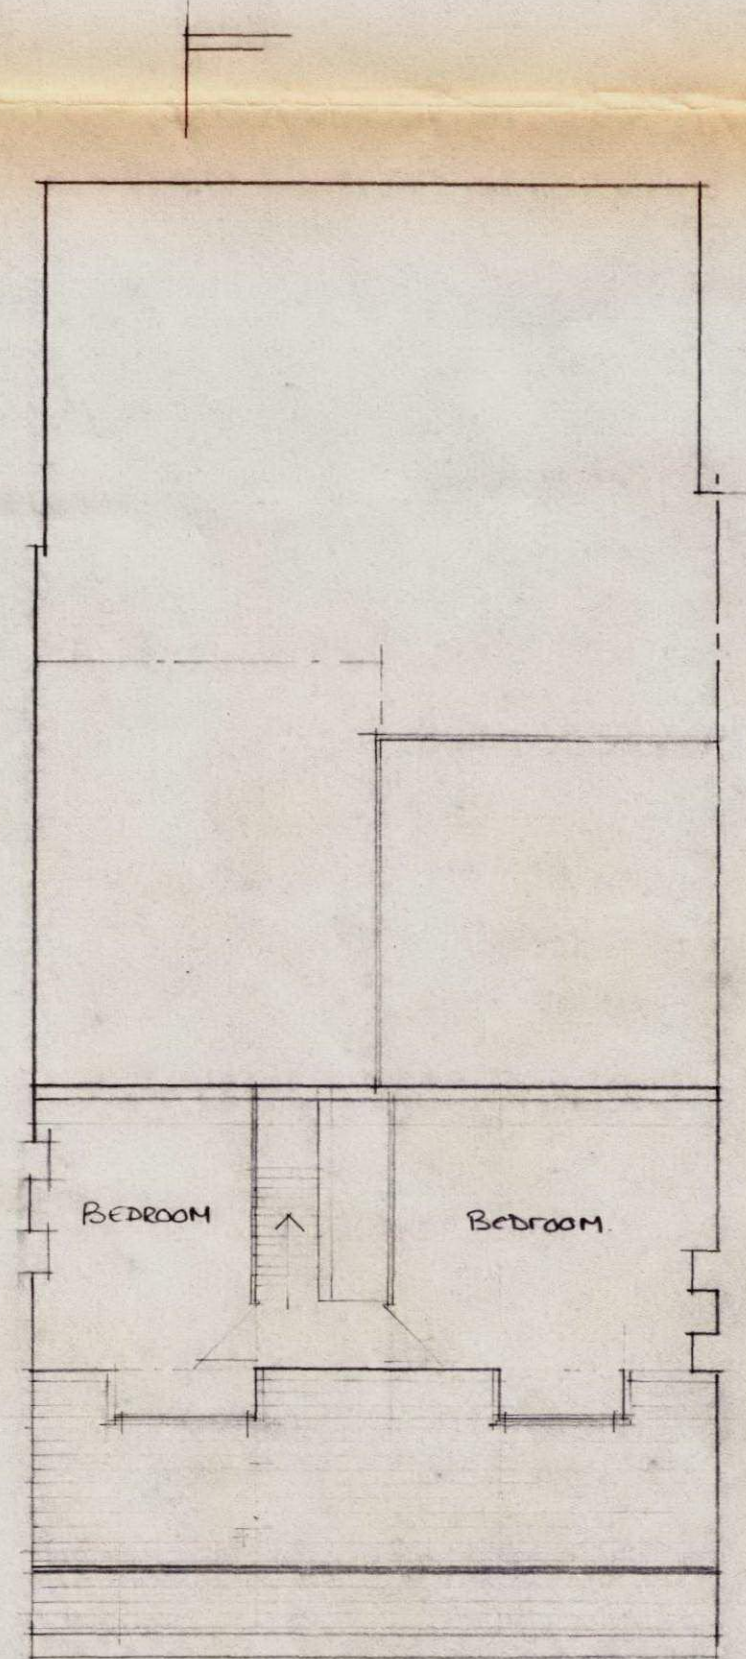

SECOND FLOOR PLAN 1:100

LONDON BOROUGH OF CAMDEN  
TOWN AND COUNCIL PLANNING ACTS  
12 DEC 1991  
PLANS APPROVED  
ON BEHALF OF THE COUNCIL

TP9100675  
TP9100674

SCALE 1:100 + 1:250  
PROJECT  
REAR EXTENSION + CELLAR  
ENLARGEMENTS

CLIENT  
MR + MRS J MCGOWAN

SITE  
WINDSOR CASTLE PH  
32 PARKWAY CAMDENTOWN

DWG NO DATE DRAWN BY  
DM9/05/02 17-6-91 DM9

