


1:1 Scale
 0 1 2 3 4 5 6 7 8 9 10 m

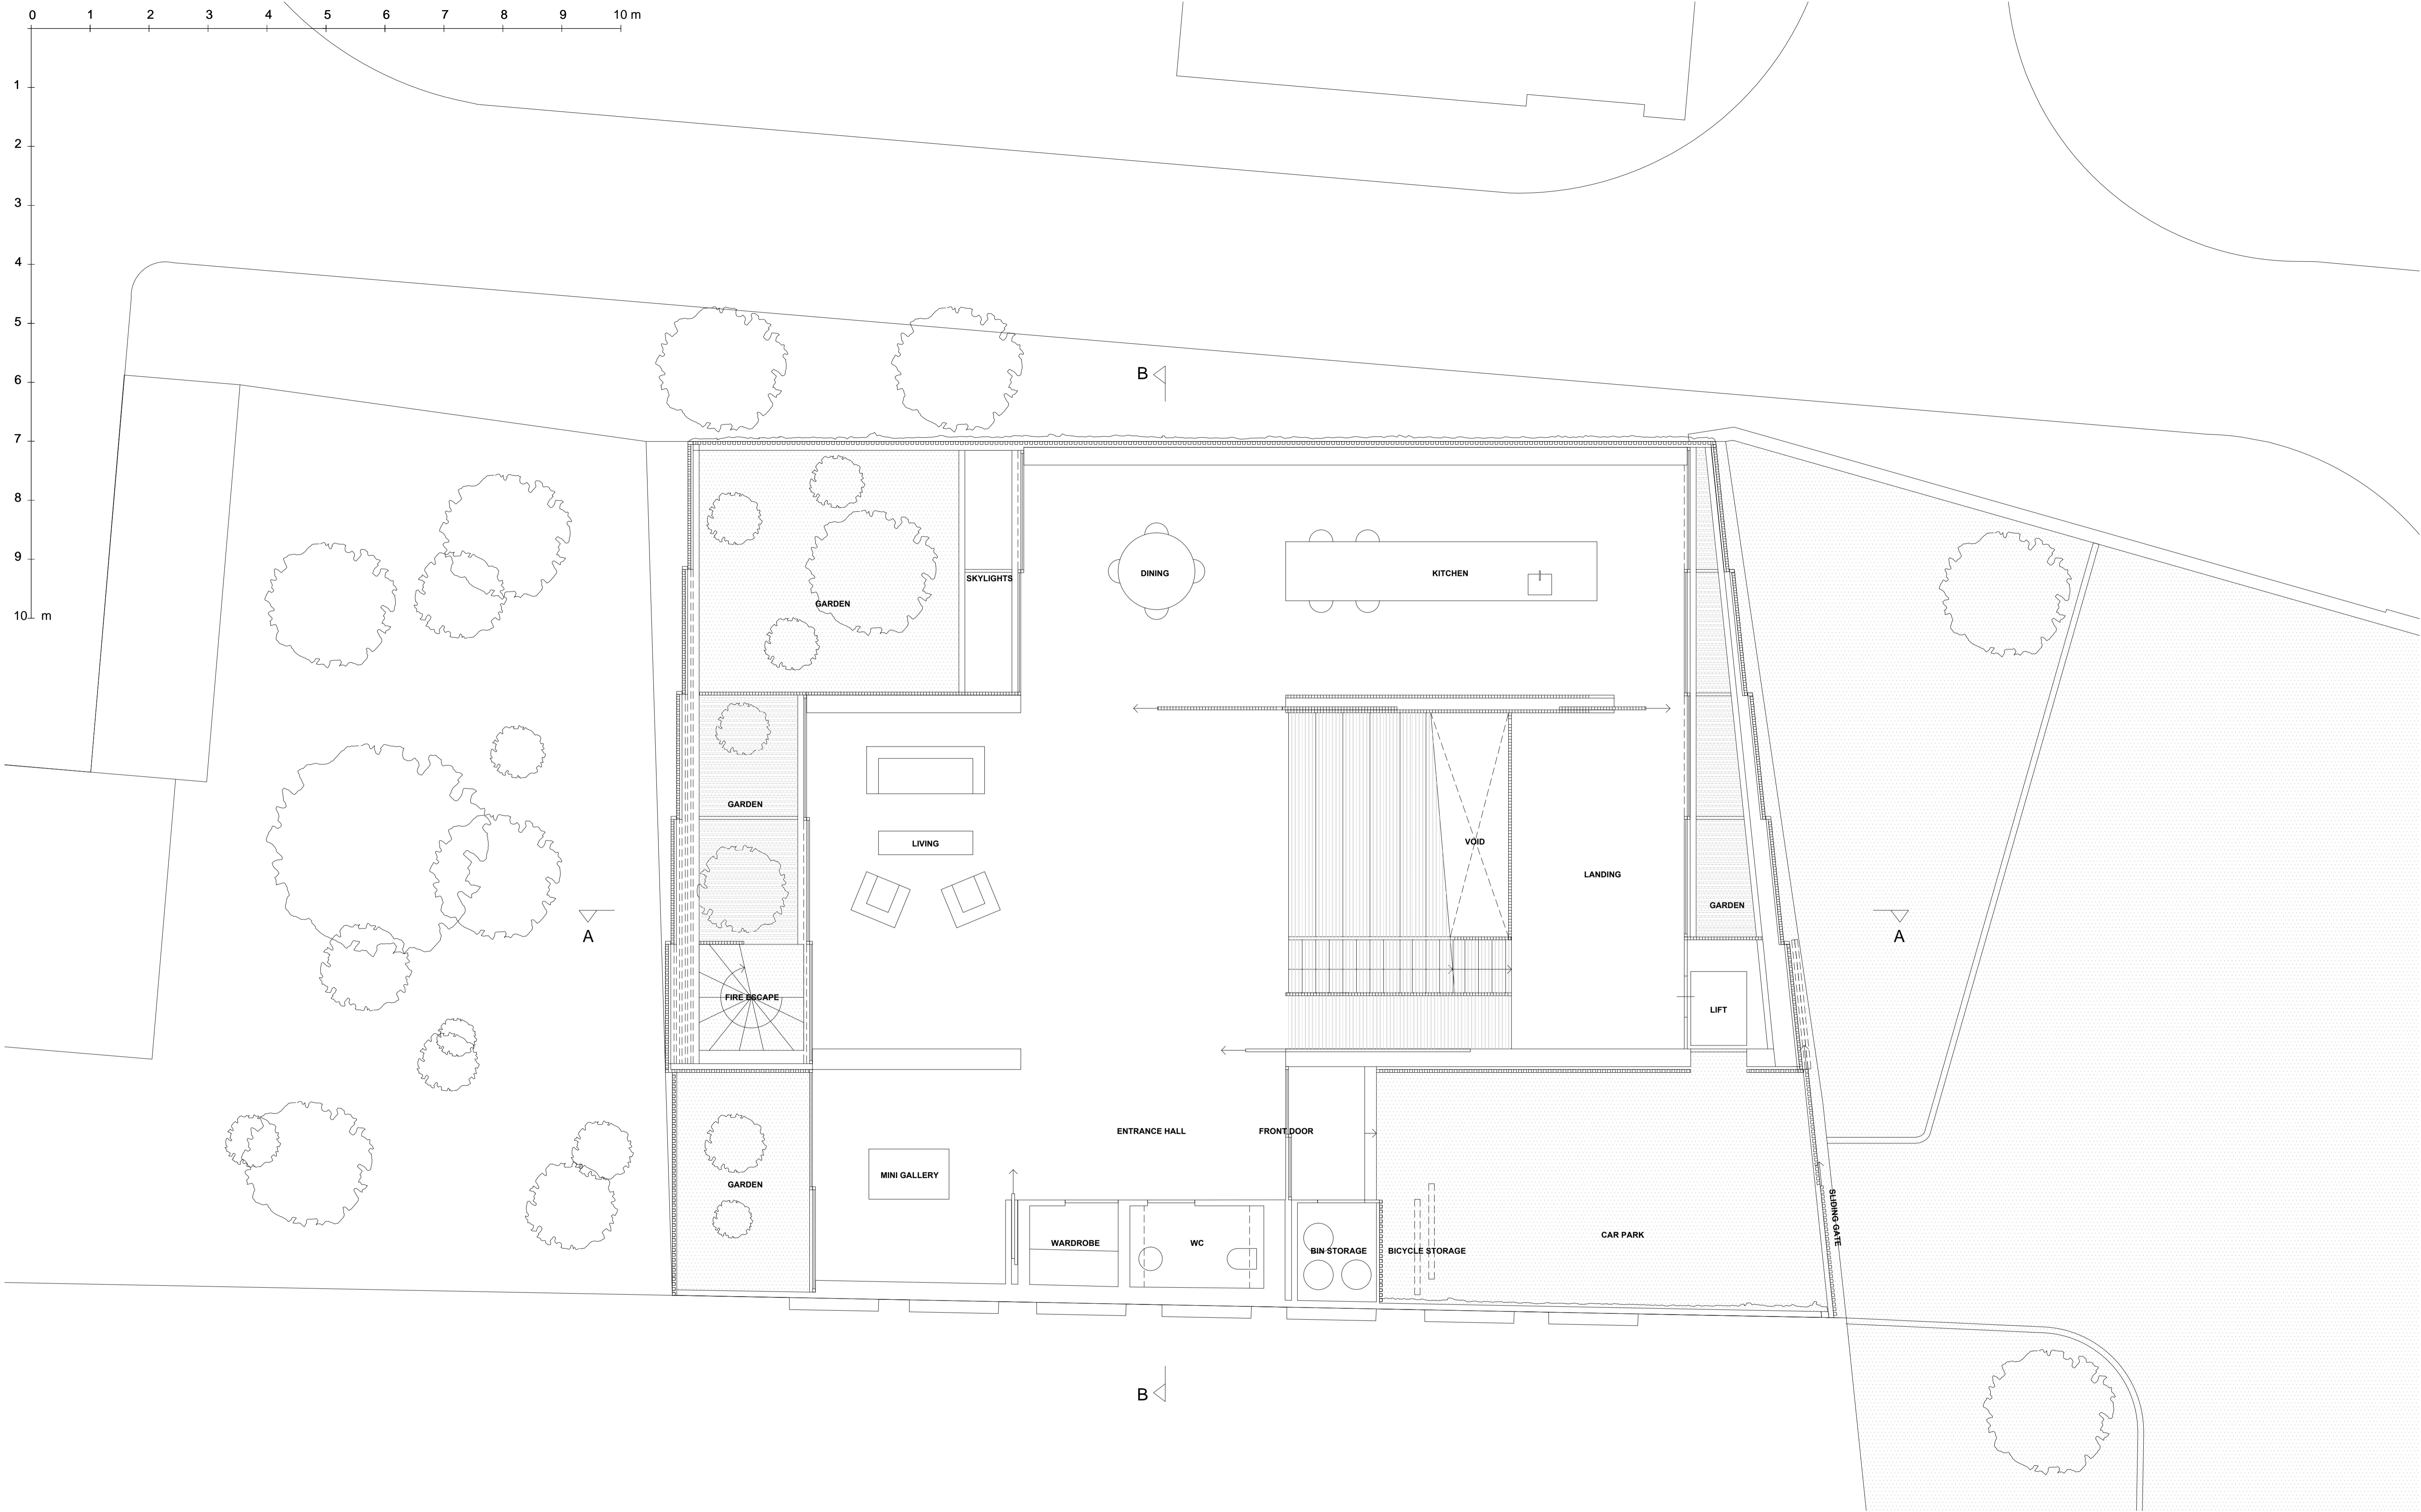

This drawing is copyright. This drawing is the property of Gianni Botsford Architects Ltd. It may not be copied or disclosed to any third party without the permission of Gianni Botsford Architects Ltd.

The contractor shall submit full-size setting out drawings based on information provided in the drawings and specifications to the architect for comment without which manufacture shall not commence.

This drawing is to be read in conjunction with all the relevant consultants' and/or specialists' drawings/documents and any discrepancies or variations are to be notified to the Architect before work commences.

Revision	Revision

Drawing Title PROPOSED: GROUND FLOOR PLAN	Project 139	Scale 1:50 @ A1 1:100 @ A3	Drawing Number PLANNING	Revision P01
Client NUM STIBBE AND ORNAN ROTEM	Date 11.05.11	Drawn By HT	139 202	
Project 17 KILBURN VALE, LONDON. NW6 4QL		GIANNIBOTSFORDARCHITECTSLTD 83-84 BERWICK ST LONDON W1F 8TS T 020 7434 2277 F 020 7434 9977 E info@giannibotsford.com		