



NORTH ELEVATION
As Proposed

alakija architects

Address	
Lady Margaret Road	
Project	
House	
Client	
M C Lal	
Drawing Status	
Design	
Scale	Scale
1:50 @ A3	25/08/10
Drawing No	Revision
E2	1
Rev A: Notes Added, Planning Changes	

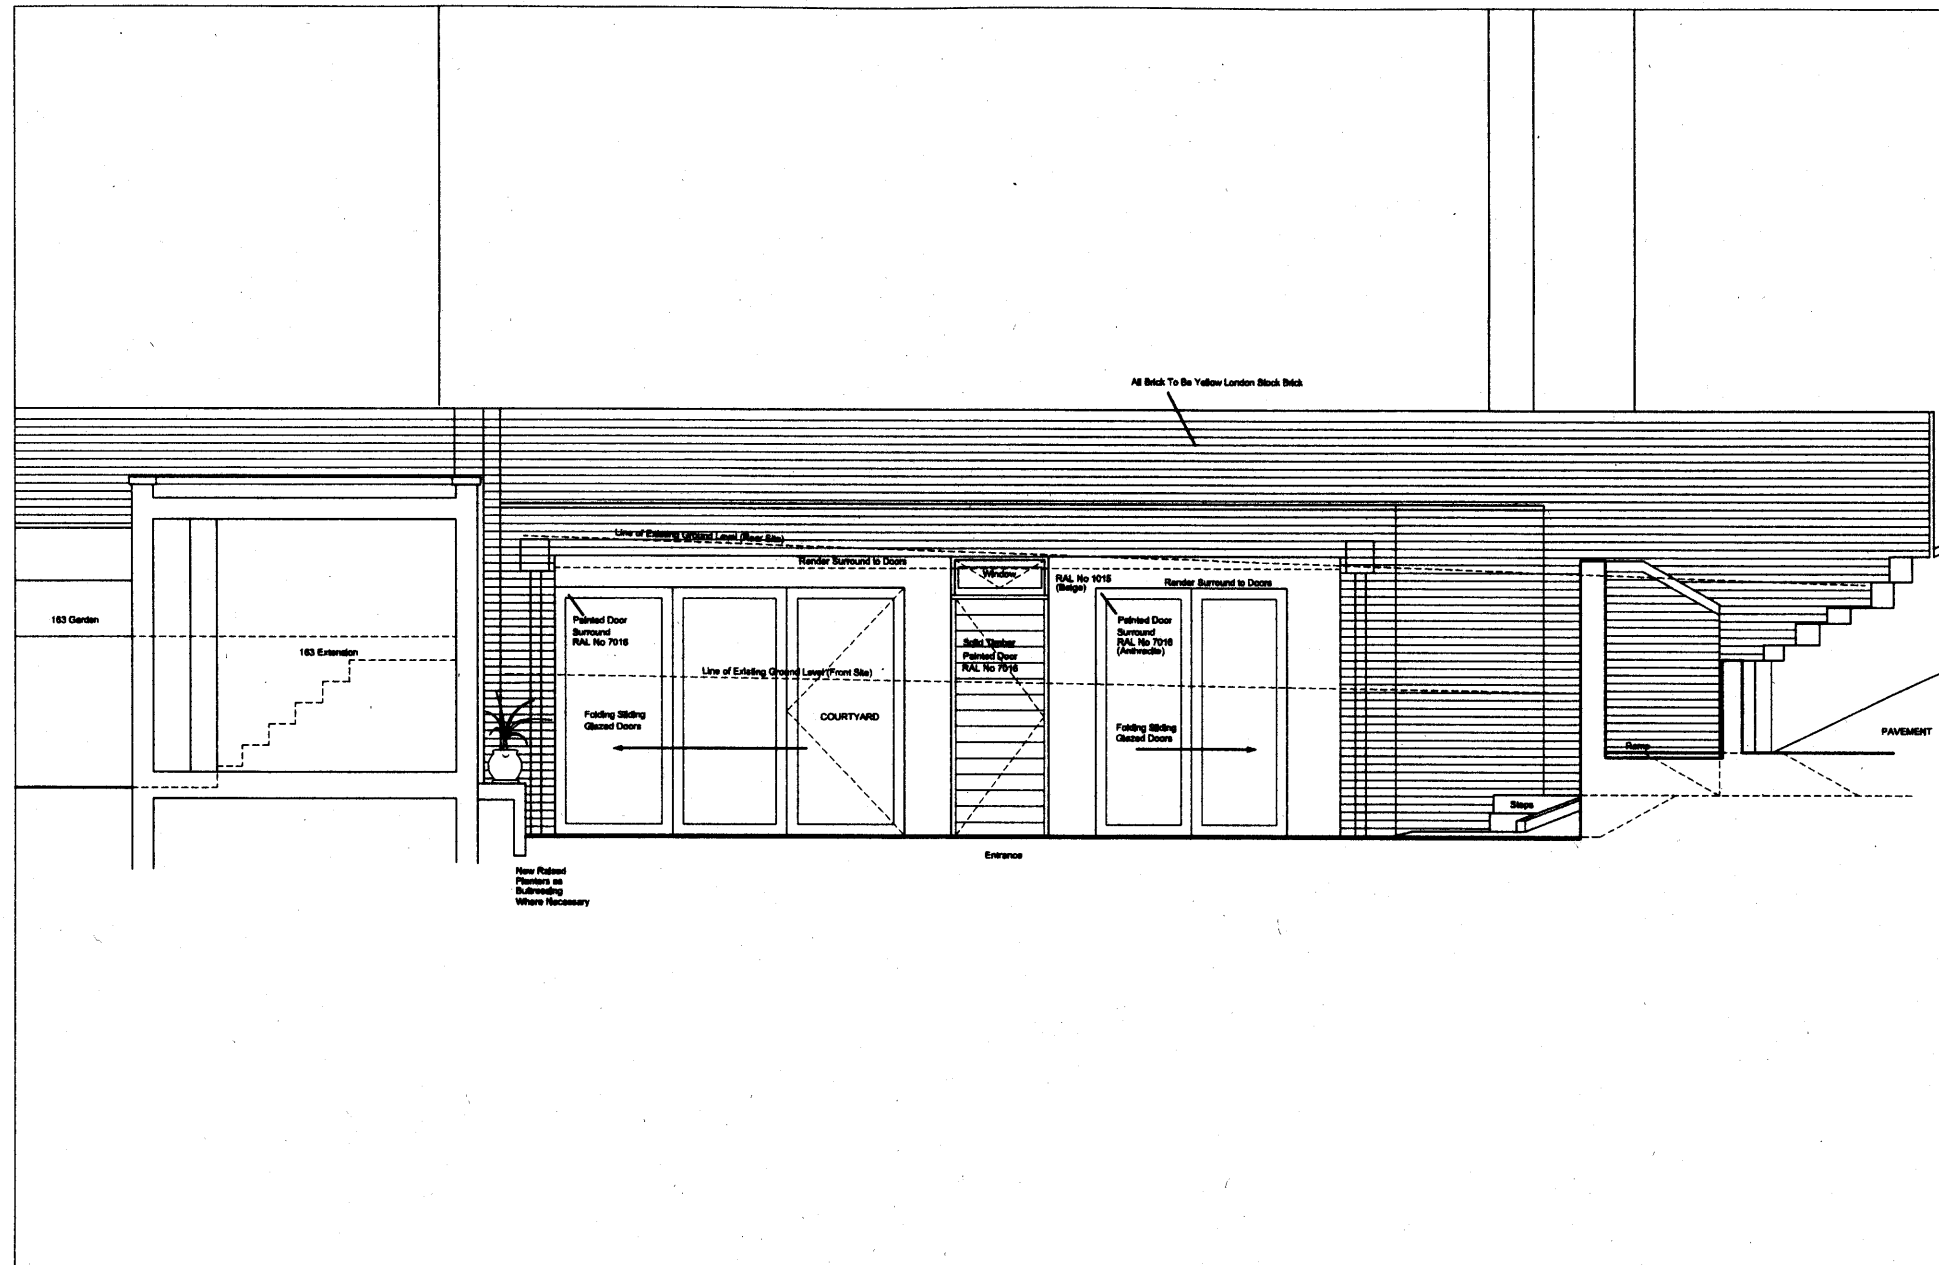

Notes
DIMENSIONS TO BE USED IN PREFERENCE TO SCALING
REPORT ALL DISCREPANCIES TO THE ARCHITECT
FFL MEANS FINISHED FLOOR LEVEL
ALL LEVELS TO BE CHECKED ON SITE BEFORE COMMENCING WORK
ALL DIMENSIONS IN MILLIMETRES UNLESS OTHERWISE STATED
KITCHEN AND UTILITY UNITS BY OTHERS
WINDOWS AND DOORS BY OTHERS

 

Scale Bar

Handwritten notes and signatures in the bottom right corner.