

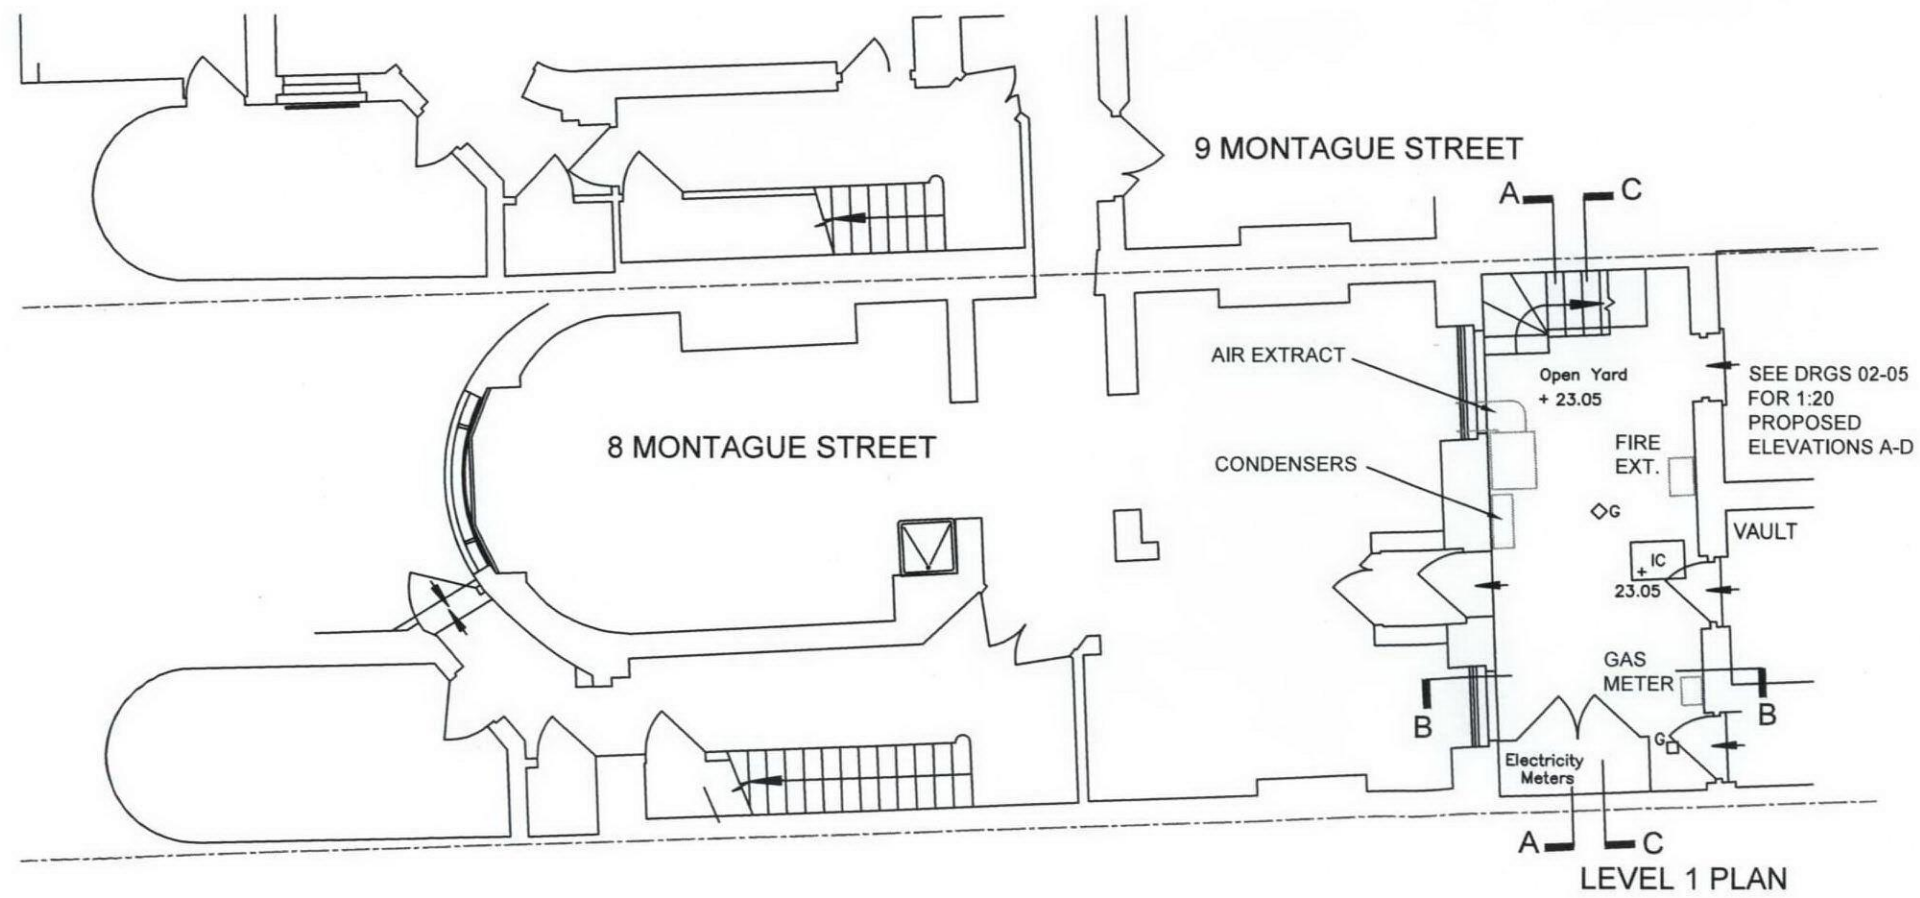


LEVEL 2 PLAN

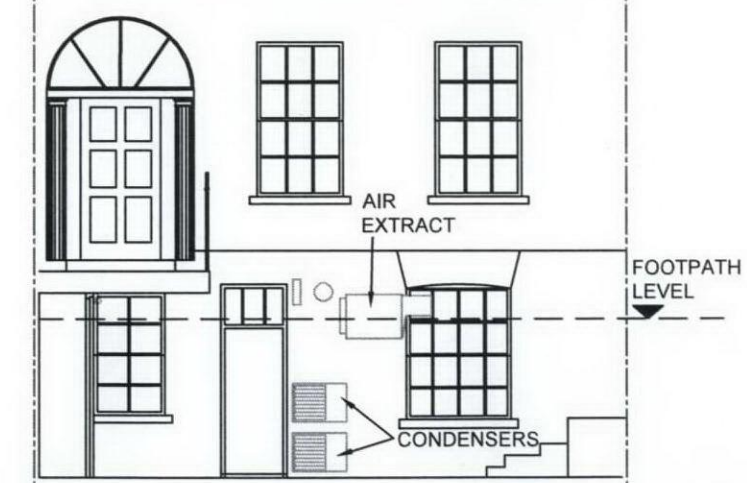

LEVEL 1 PLAN

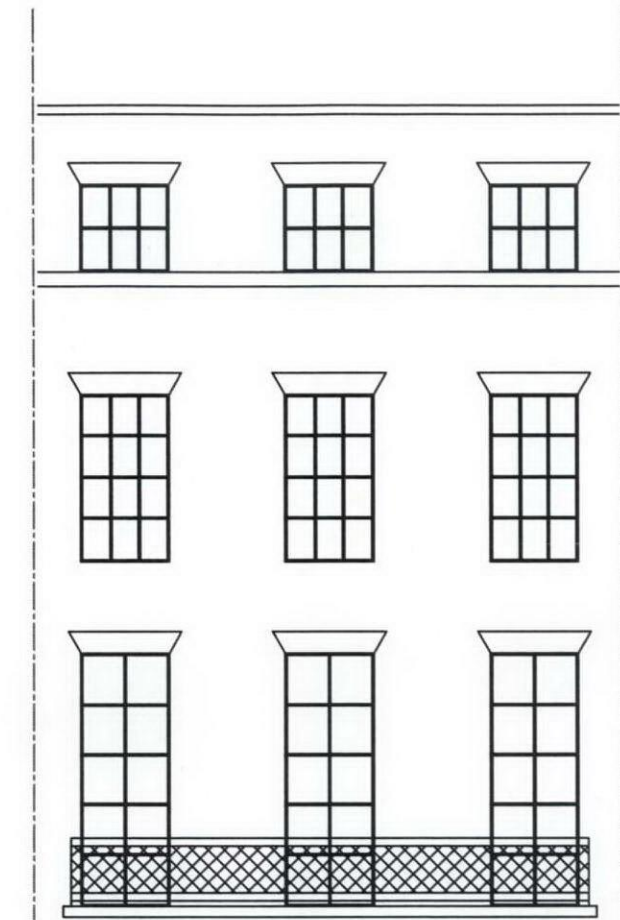

EXISTING FRONT ELEVATION

<p>CLIENT: THE BRITISH MUSEUM CP&E DEPARTMENT</p>	<p>PROJECT: 8 MONTAGUE STREET</p>	<p>TITLE: MECHANICAL SERVICES EXISTING ARRANGEMENT</p>	<p>SCALE: 1:100@A3</p>	<p>DATE: JUNE 2011</p>	<p>DRAWN: SH</p>	<p>DRAWING NR: 2011/2347-SK10</p>	<p>REV: -</p>	<p>REVISIONS:</p>	<p>Notes No dimensions to be scaled from this drawing. All dimensions to be checked on site. Where discrepancy occurs between specification and drawings the contract administrator must be notified. THIS DRAWING IS COPYRIGHT</p>
---	---------------------------------------	--	----------------------------	----------------------------	----------------------	---------------------------------------	-------------------	-------------------	---