



EAST ELEVATION ELEVATION
(1:200 A3) (1:200 A3)

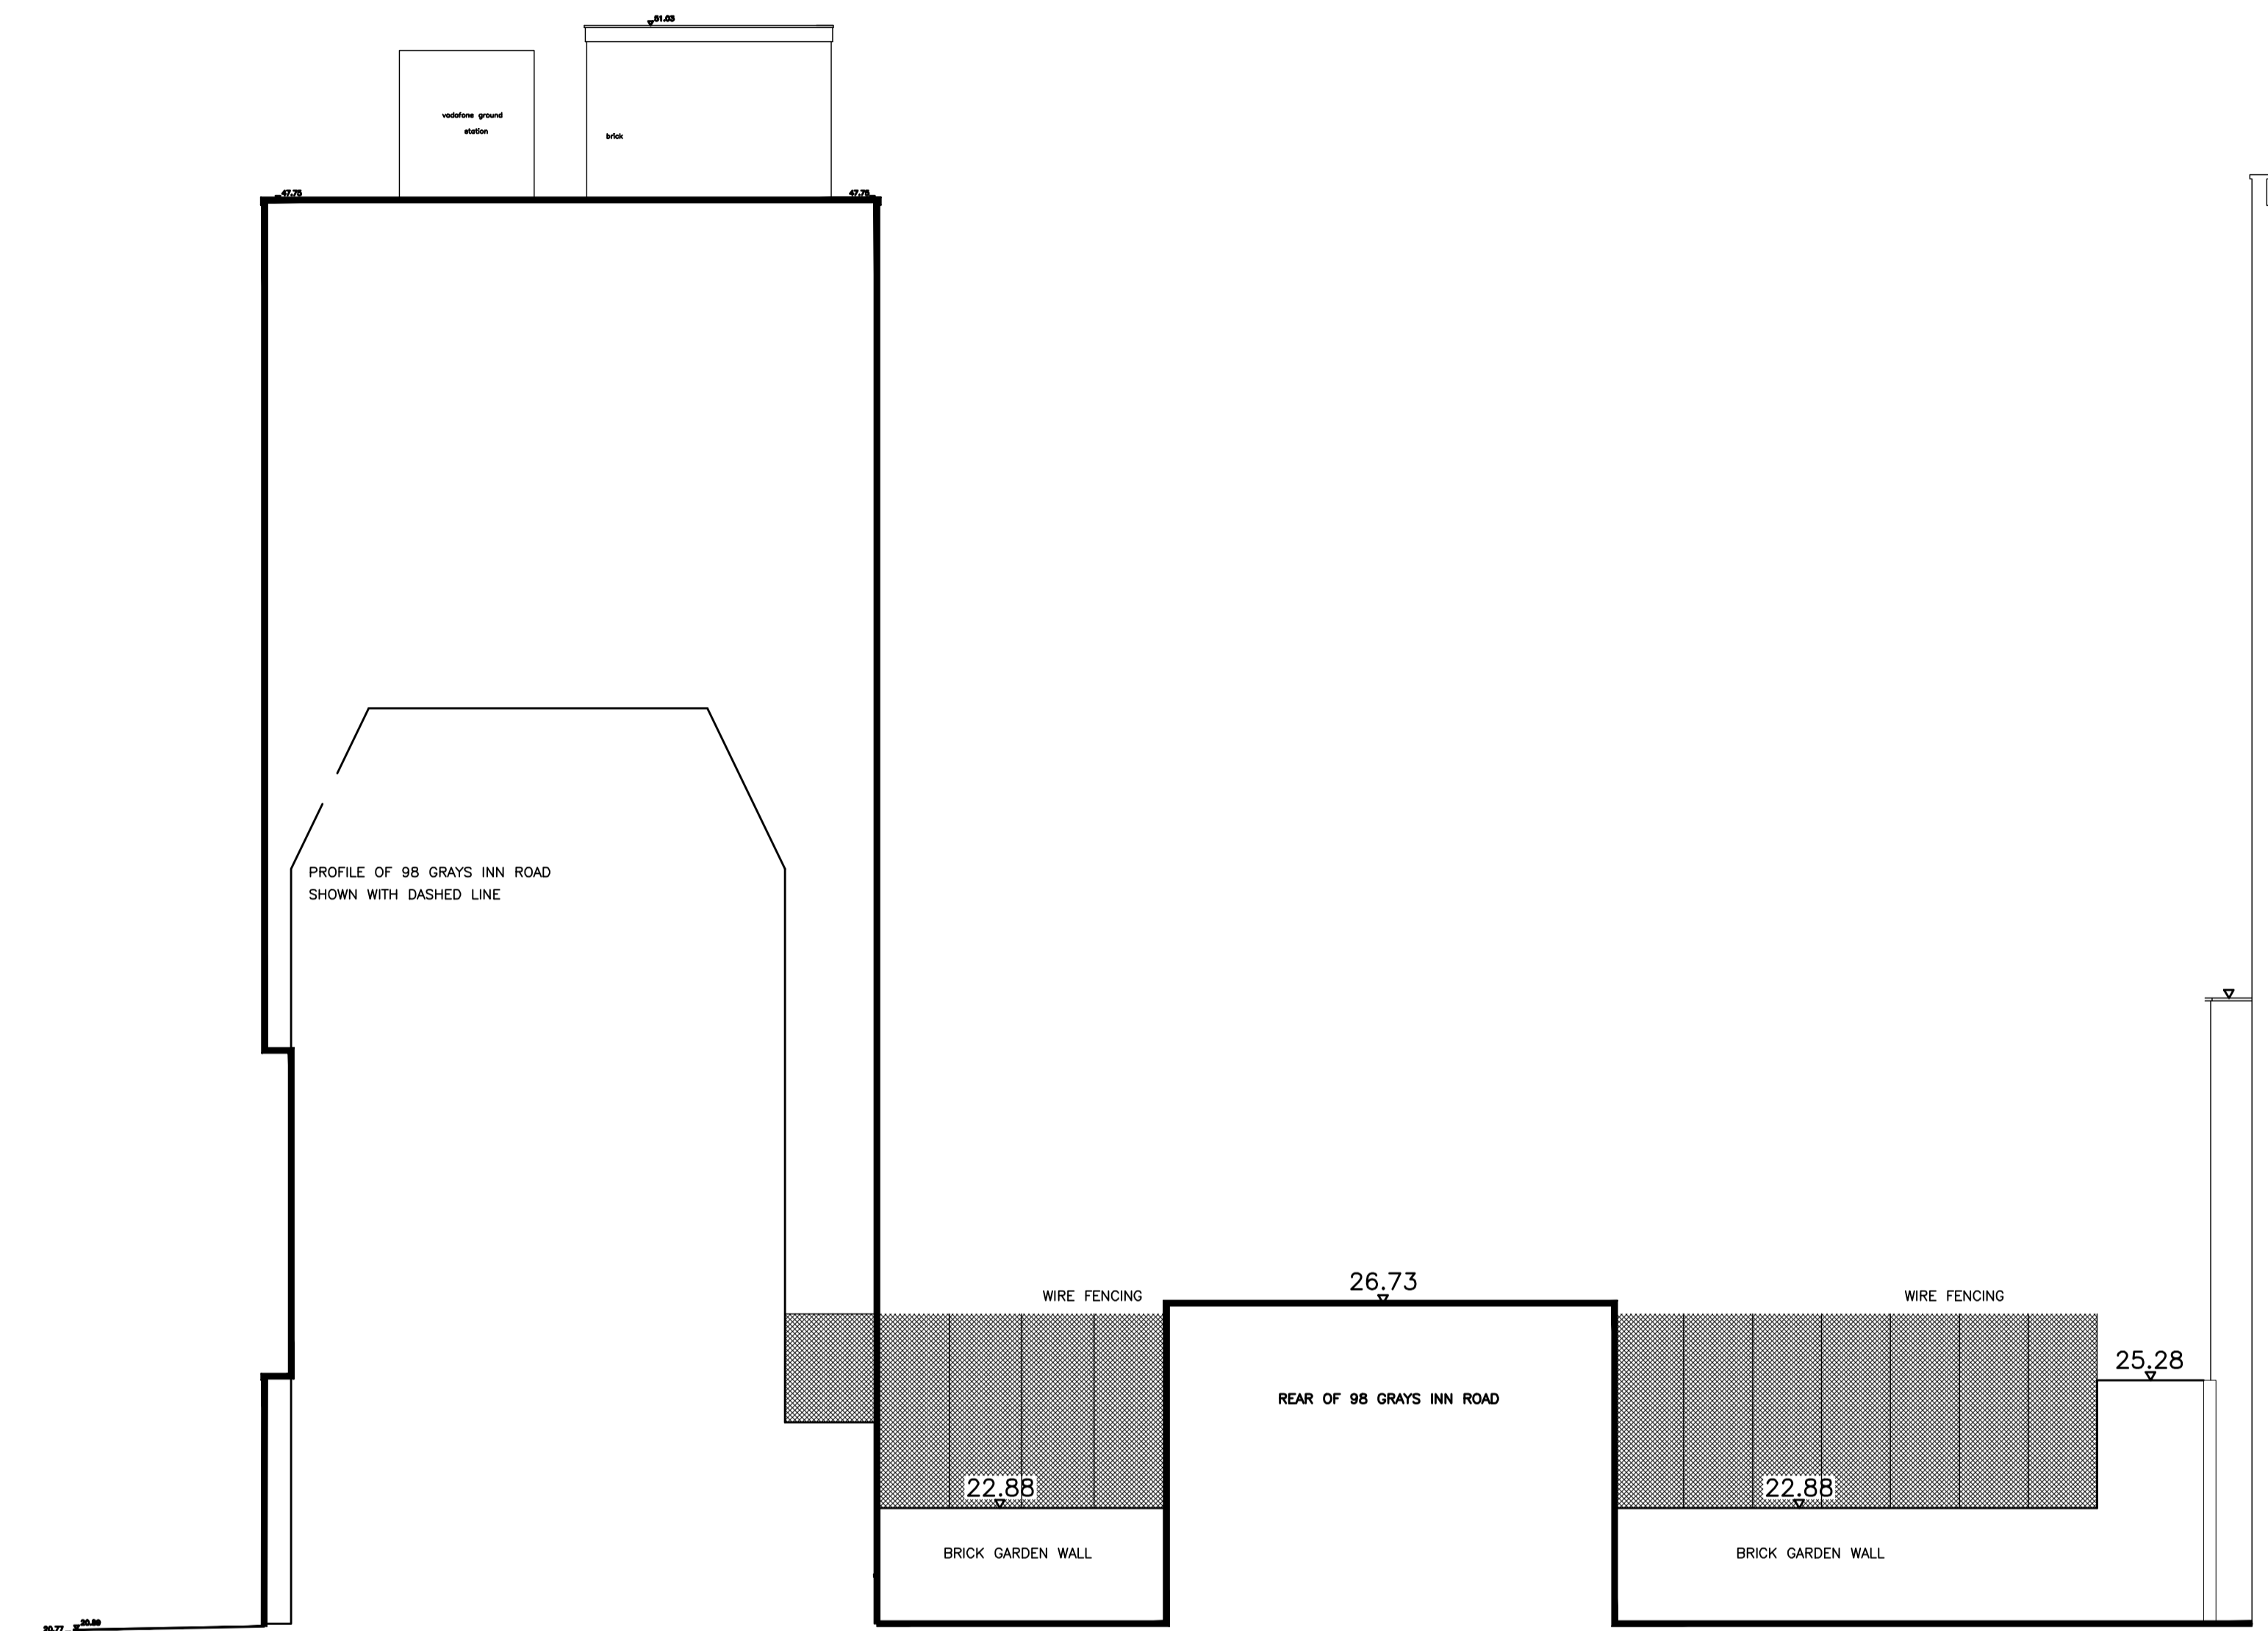

SOUTH ELEVATION
(1:200 A3)

FOR PLANNING

revision	date	author	description of amendments
?	???.??	??	?
?	???.??	??	?

		project HOLBORN HALL BASEMENT	
		title EXISTING SOUTH AND EAST ELEVATIONS	
scale	date	drawn	checked
1:1000A1			461
		sheet no.	of no.
		E203	8

Omnibus, 39-41 North Road, London, N7 9DP Email: info@foundation-architecture.com
All dimensions to be verified on site.

*Scale is 1:200 at A3