




LBC, proposed roof above basement corridor

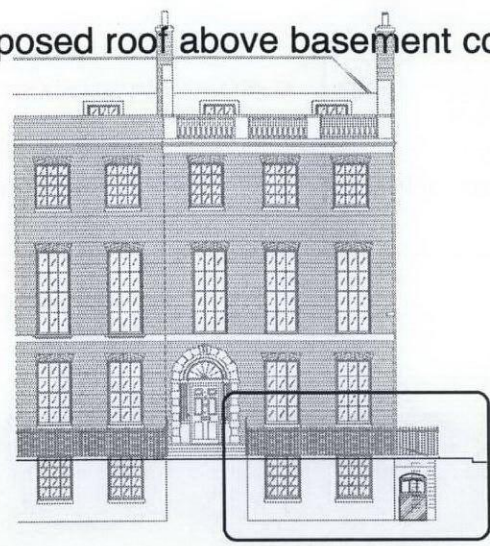


1 KEY - FRONT ELEVATION
nts

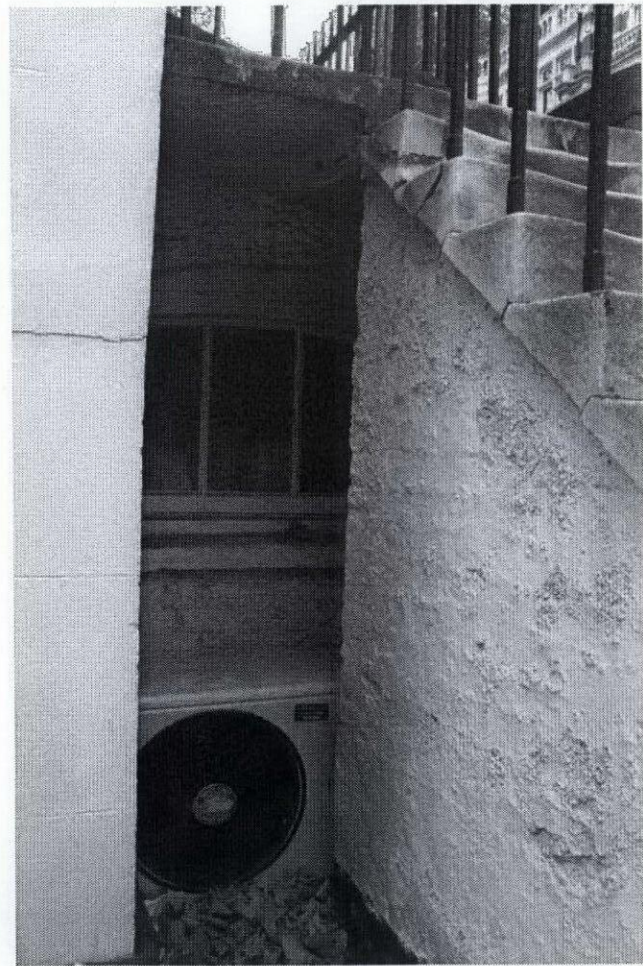


2 ELEVATION - EXISTING
nts

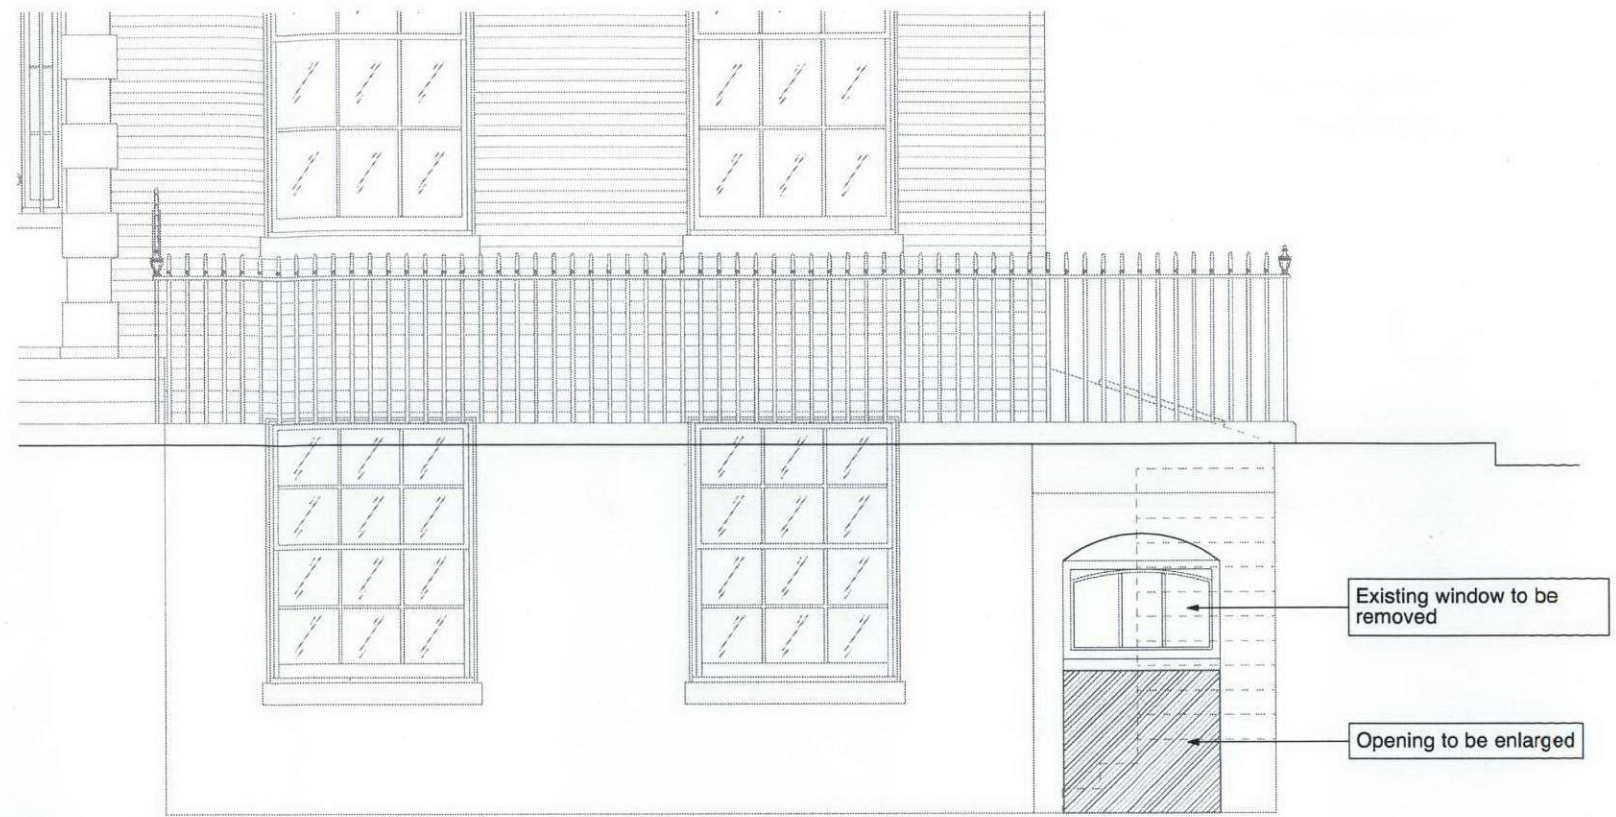

3 ELEVATION - EXISTING
1:50

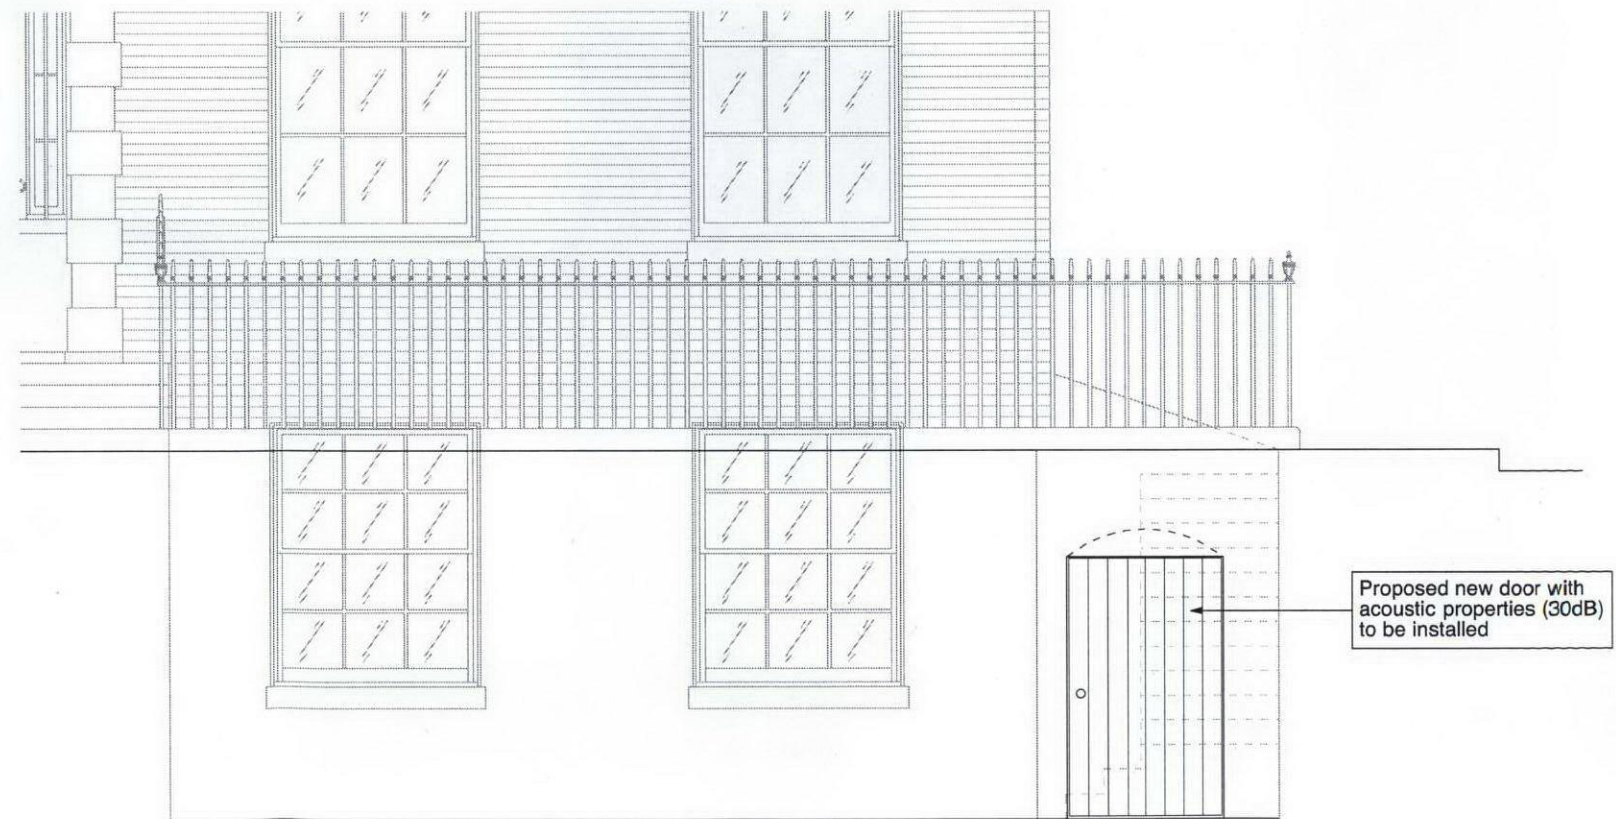

4 ELEVATION - PROPOSED
1:50

Project 40 Bedford Square	Client M.Wilner & R.Villiers	Date of First Issue 25.03.2011	Format A3	Revision	Structural Engineer	 MRJ RUNDSELL + ASSOCIATES LTD Architecture & Design Services www.rundellassociates.com office@rundellassociates.com	The Courtyard - Unit 2a 44 Gloucester Avenue London NW1 8JD Tel. 020 7483 8360 Fax. 020 7483 8361
Drawing Title ELEVATION - EXISTING/PROPOSED	Job No. 2904	Drawing No. 808	Drawn by OB/HH	Scale 1:50	Services Engineer		
			Checked by DC	Date of latest Issue 04.04.2011	Quantity Surveyor		