


Do not scale from this drawing.
Contractor to take and check all dimensions on site before work commences.
Discrepancies to be reported to the architect.
Subcontractor to verify all dimensions on site before making a shop drawing commencing manufacture.
This drawing is copyright. (c) 2006

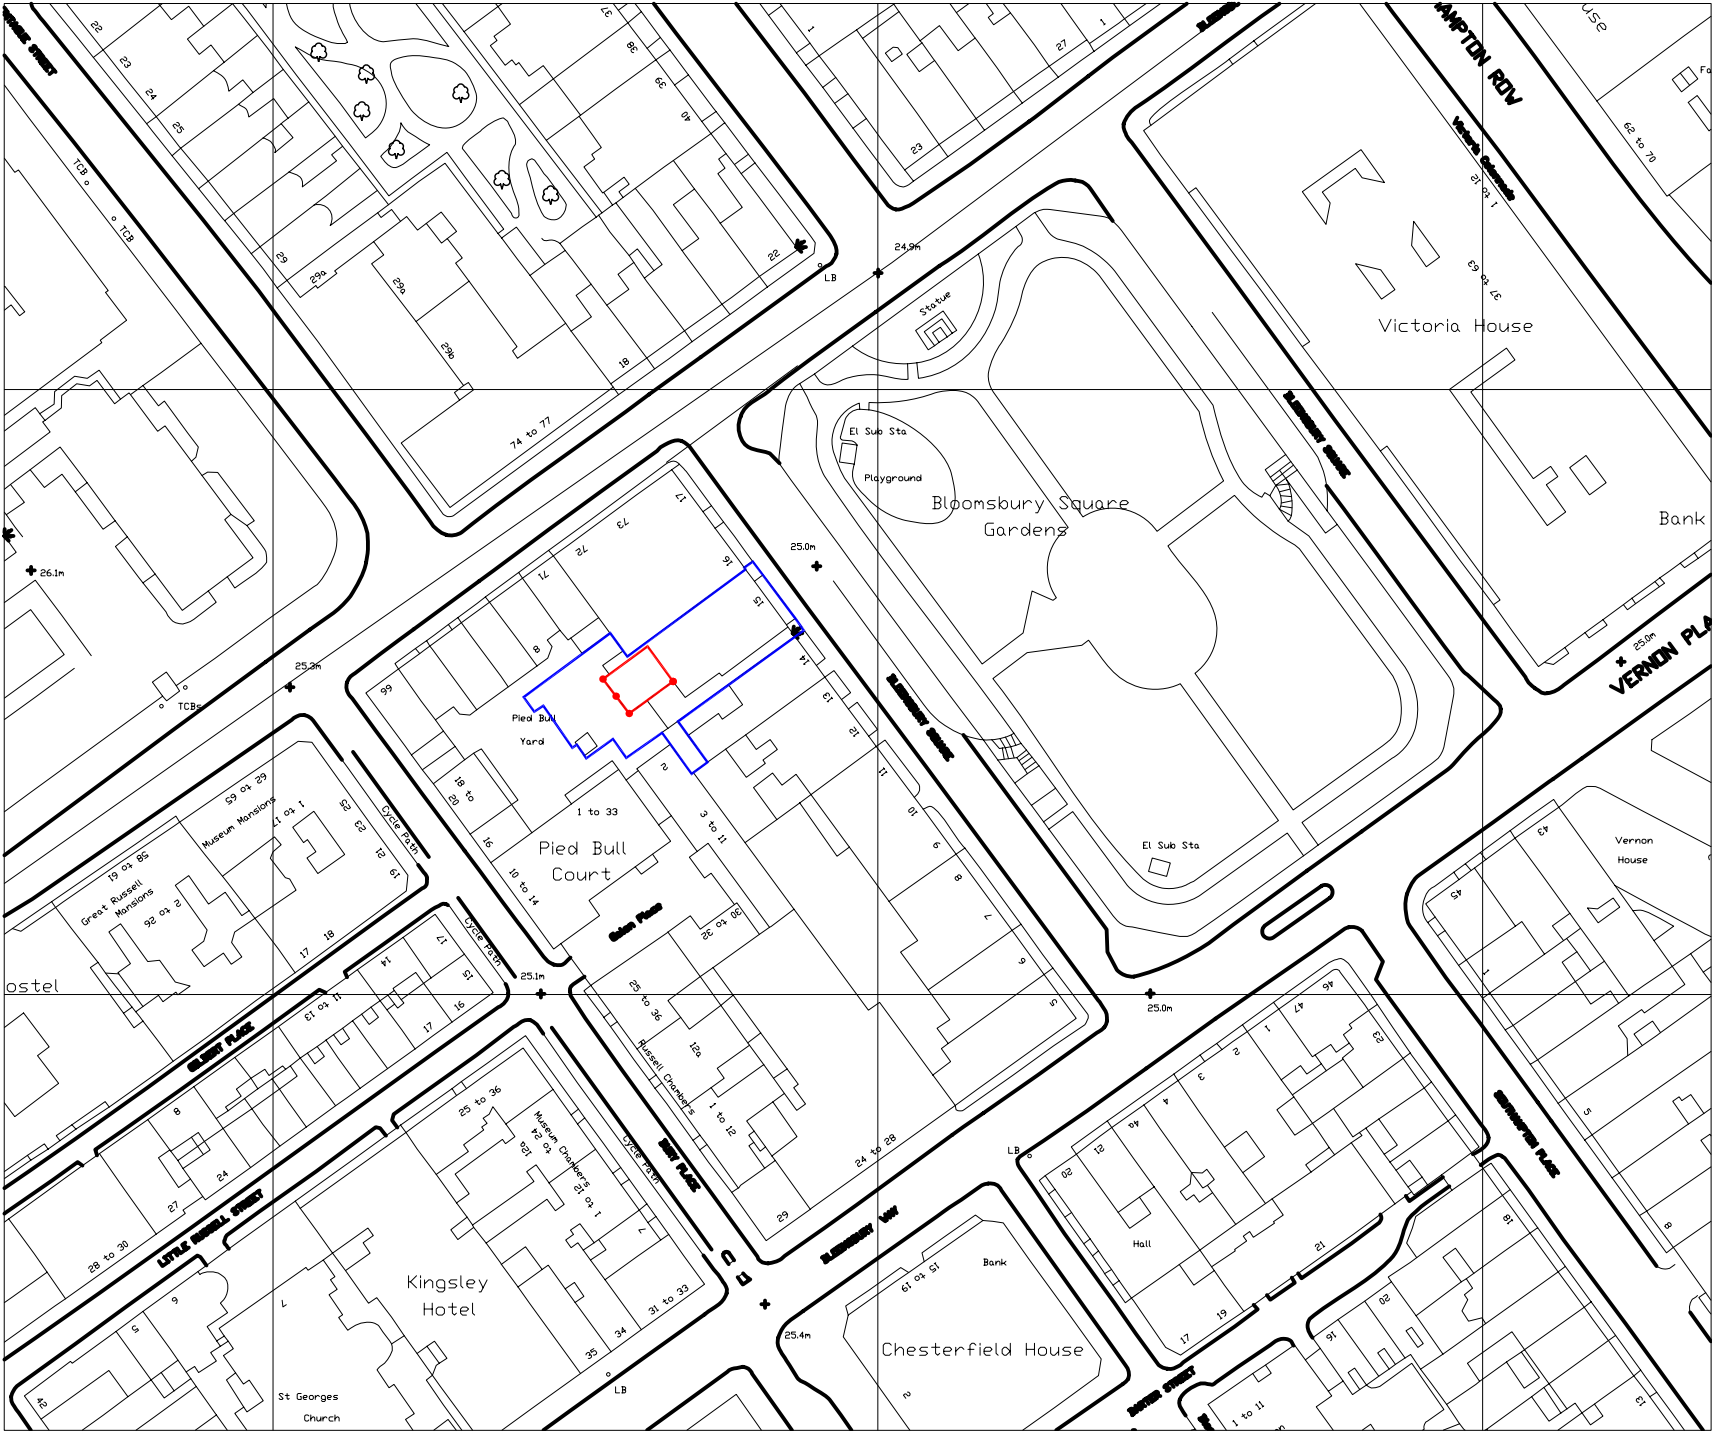

- Site Demise
- Adjoining land in same ownership



FOR PLANNING

Rev.	Description.	By	Date
-	Issued for planning	JA	18.05.11

Client
Le Cordon Bleu London

Project
**15a Bloomsbury Square
La Boutique**

Title
Existing Site Plan

Drawing No.	Rev.
1010 10_101	-

Scale	Date	Drawn	Checked
1:1250 @ A3	08.04.11	MW	JA