


ROOF PLAN
SCALE 1:100@A3

EXISTING 1100MM HIGH ACOUSTIC ENCLOSURE
REMOVED AND REPLACED WITH NEW PRESSED
STEEL 150MM DEEP LOUVERED PANEL WITH BIRD
MESH SCREEN TO REAR

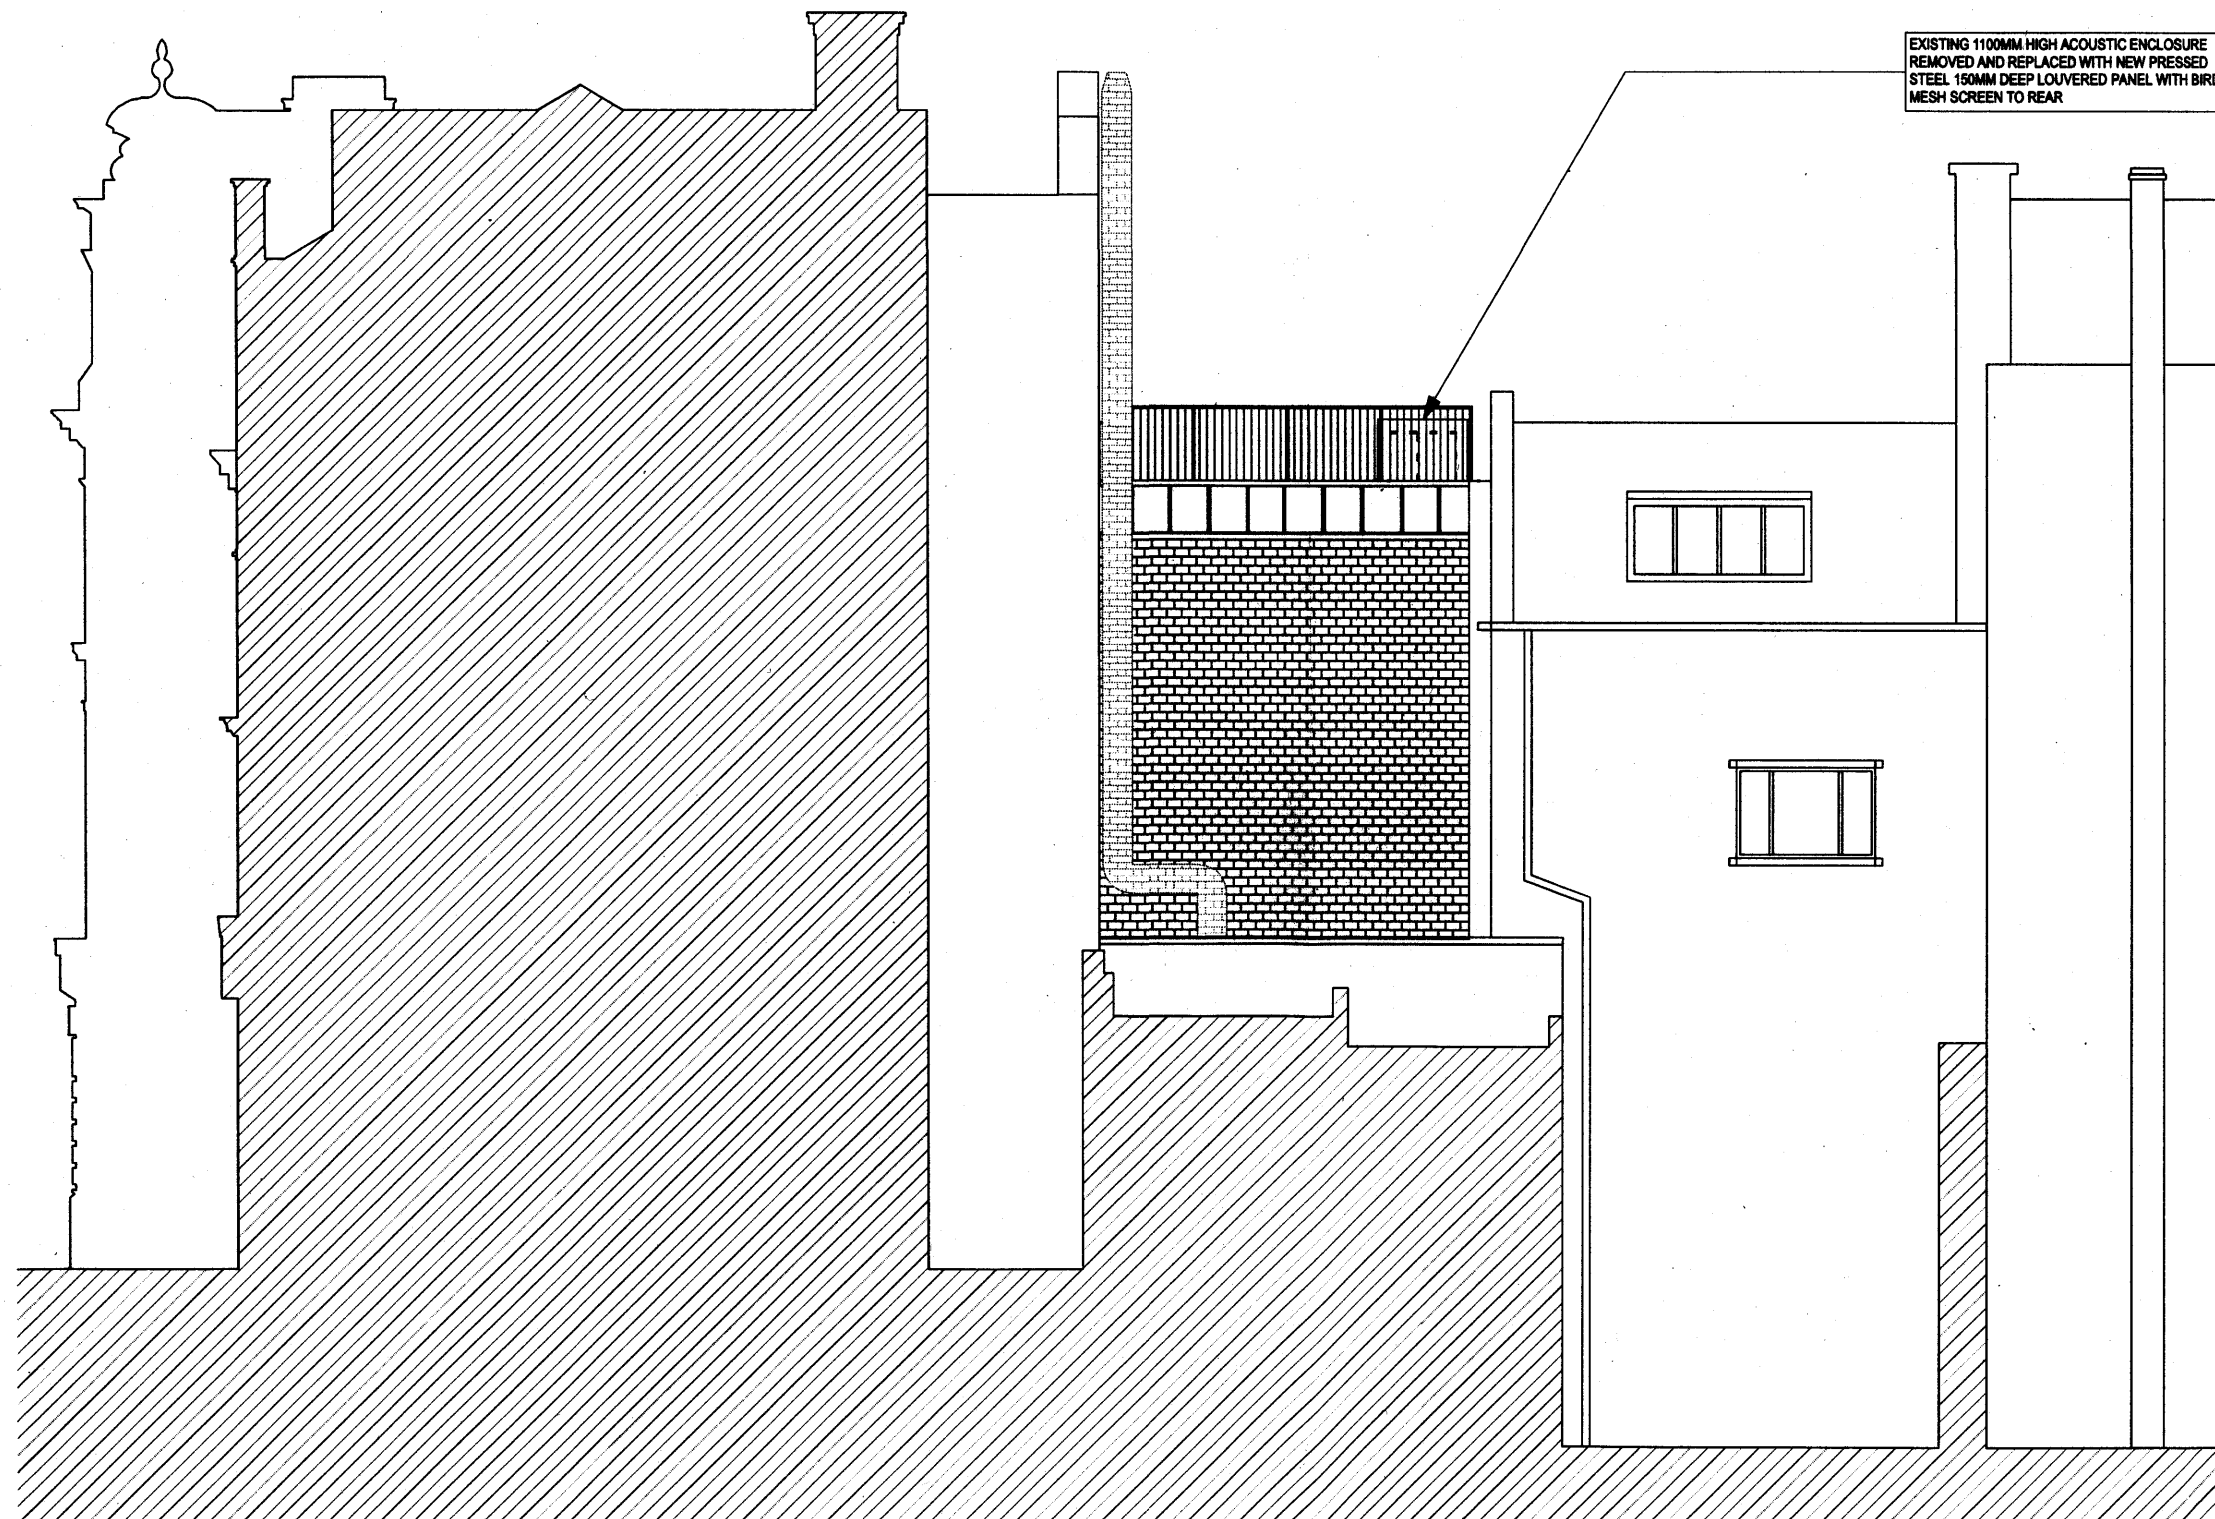

SECTION AA
SCALE - 1:100@A3

RECEIVED
10 JUN 2011

REVISIONS	
P1 - 16.11.10 - ISSUED FOR PLANNING	
P2 - 29.11.10 - KITCHEN EXTRACT UPDATED	
P3 - 29.11.10 - BRICK SLIP ADDED	
P4 - 07.12.10 - KITCHEN EXTRACT UPDATED	
P5 - 01.02.11 - AC UNITS UPDATED	
P6 - 04.02.11 - AC UNITS UPDATED	
P7 - 12.04.11 - ISSUED FOR PLANNING	
P8 - 13.06.11 - ISSUED FOR PLANNING	

Michaelis Boyd Associates Ltd
108 Palace Gardens Terrace London W8 4RT
t +44(0)20 7221 1237 f +44(0)20 7221 0130
michaelisboyd.com

Client: Food & Fuel		Date Created: 12.11.10	
Project: 64 Theobalds Road			
Drawing Title: Proposed Roof			
Scale: VARIOUS @ A3		Revision Date: 13.06.11	
Drawing No: 10089/112	Drawn By: MA	Checked by: MS	Revision: P8

DO NOT SCALE FROM DRAWING. ALL DIMS TO BE
CHECKED ON SITE. REPORT OMISSIONS AND
DISCREPANCIES TO THE ARCHITECT IMMEDIATELY