




Rear Elevation as existing

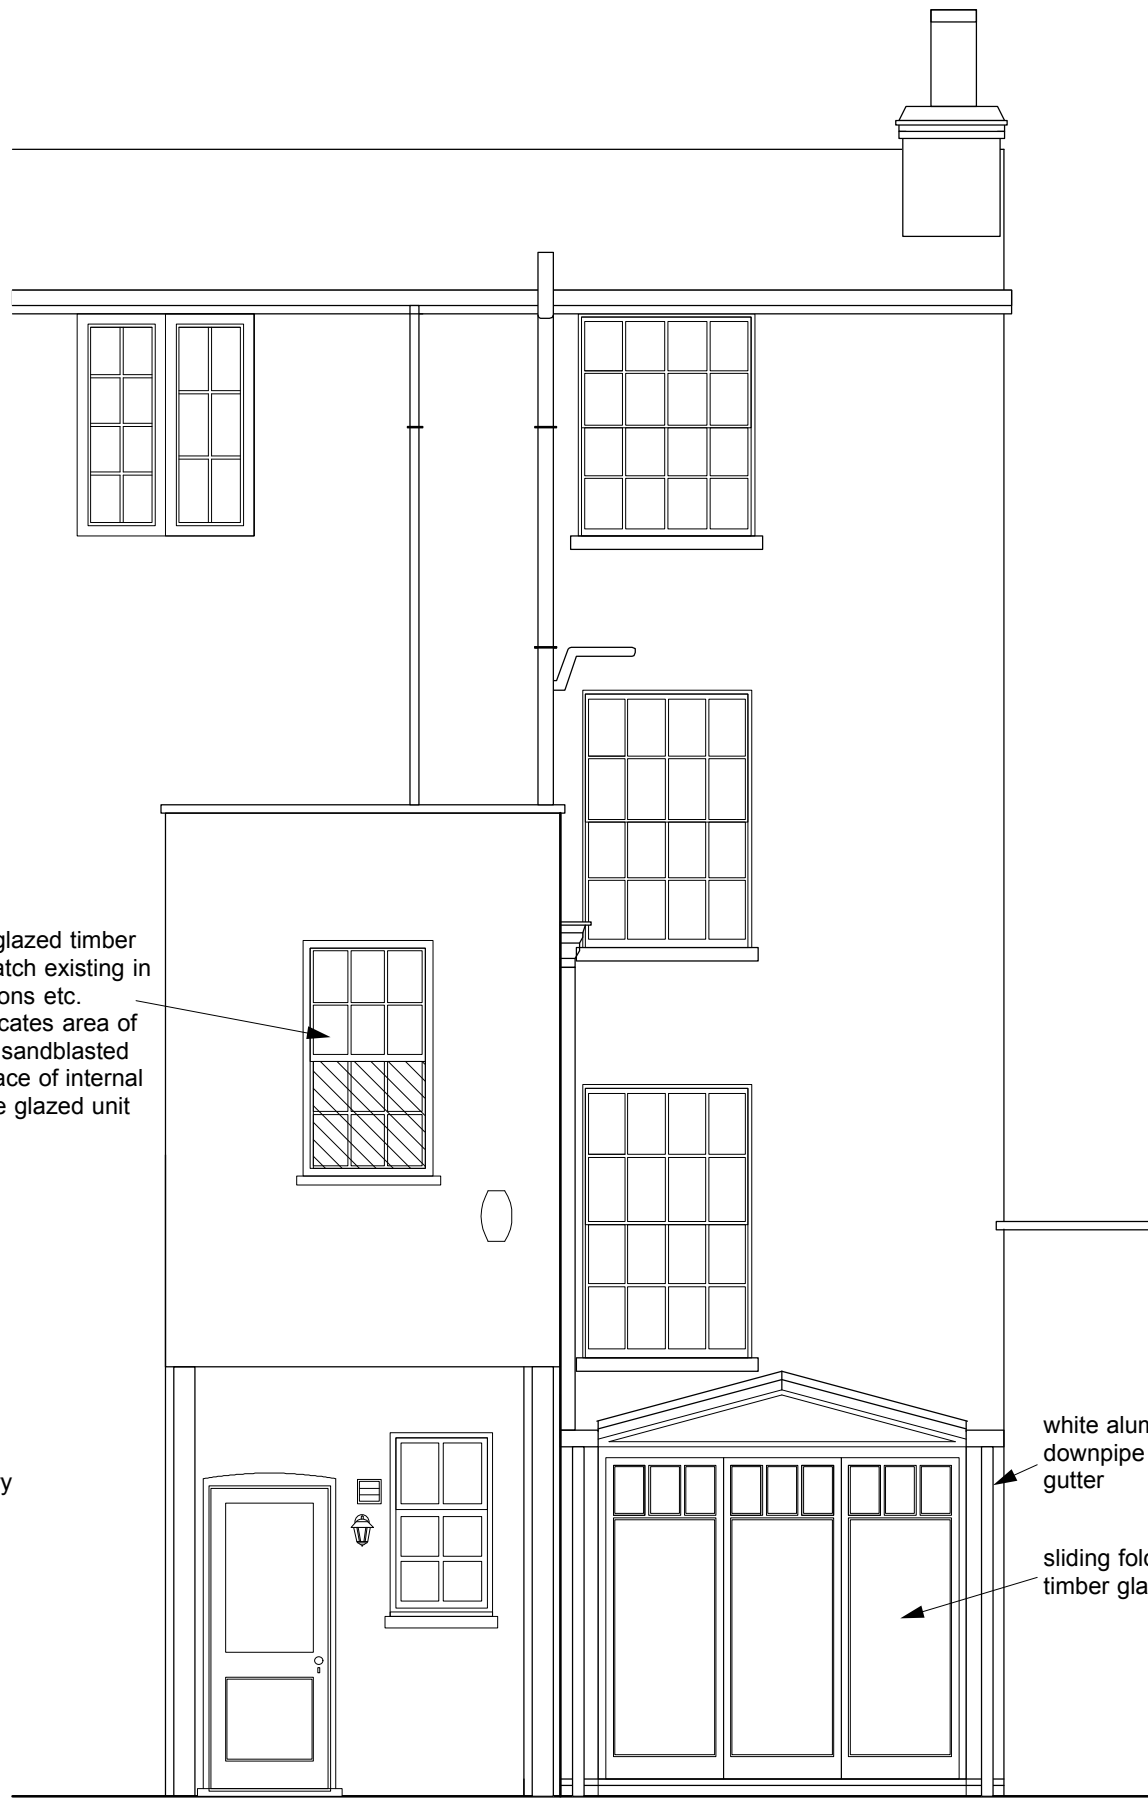


Rear Elevation as proposed

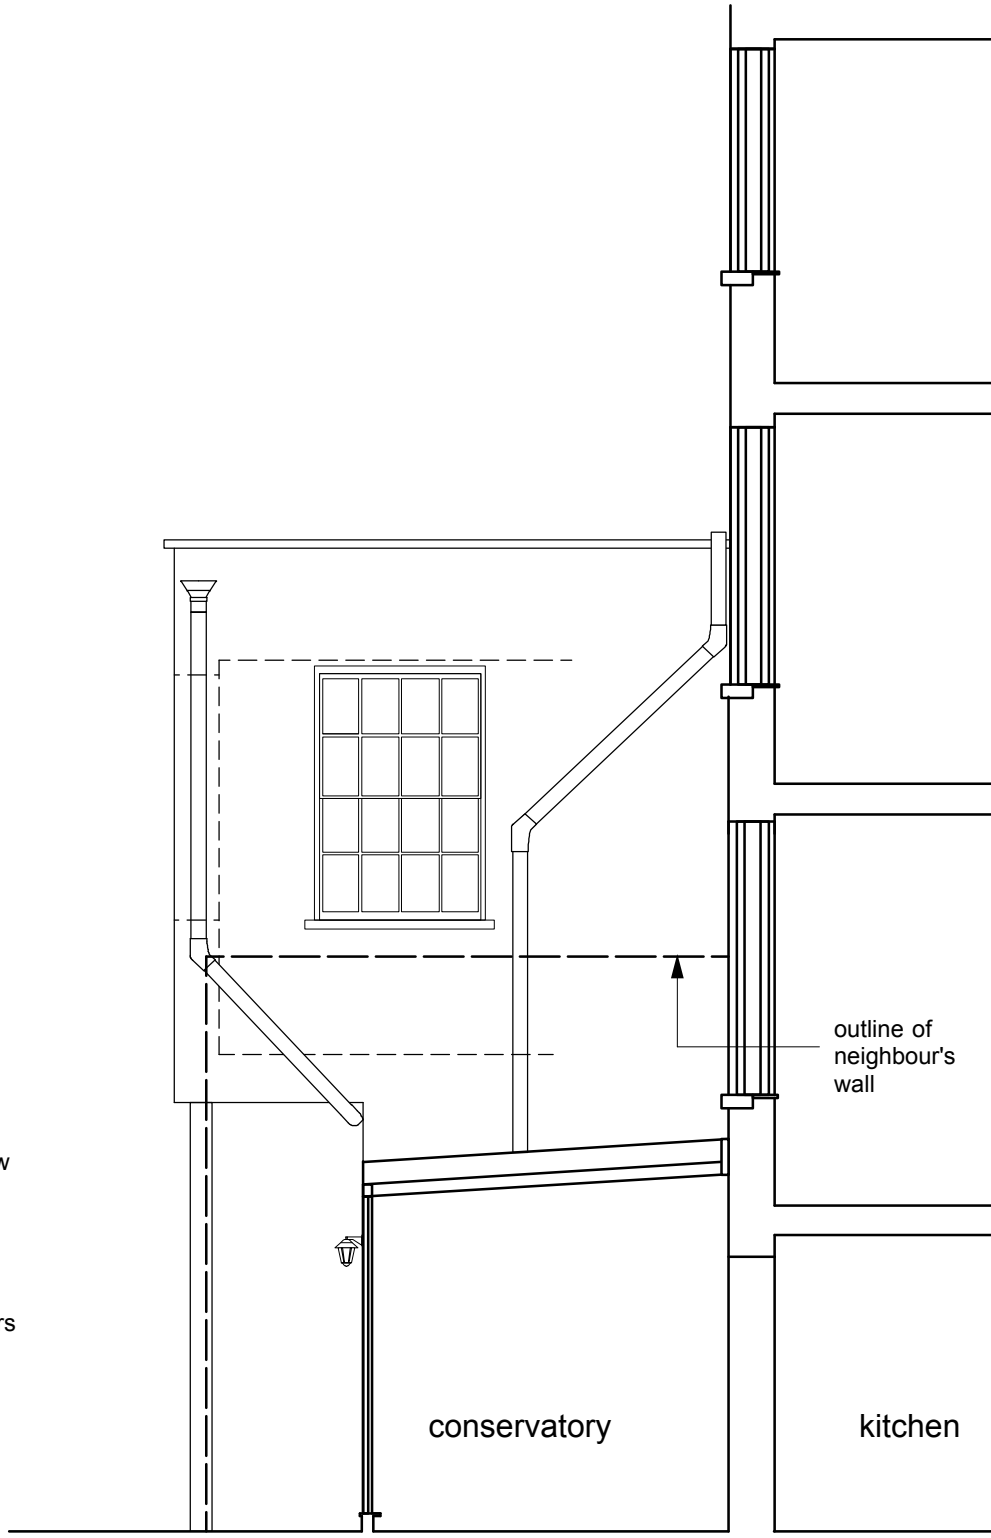


Section/side elevation as existing

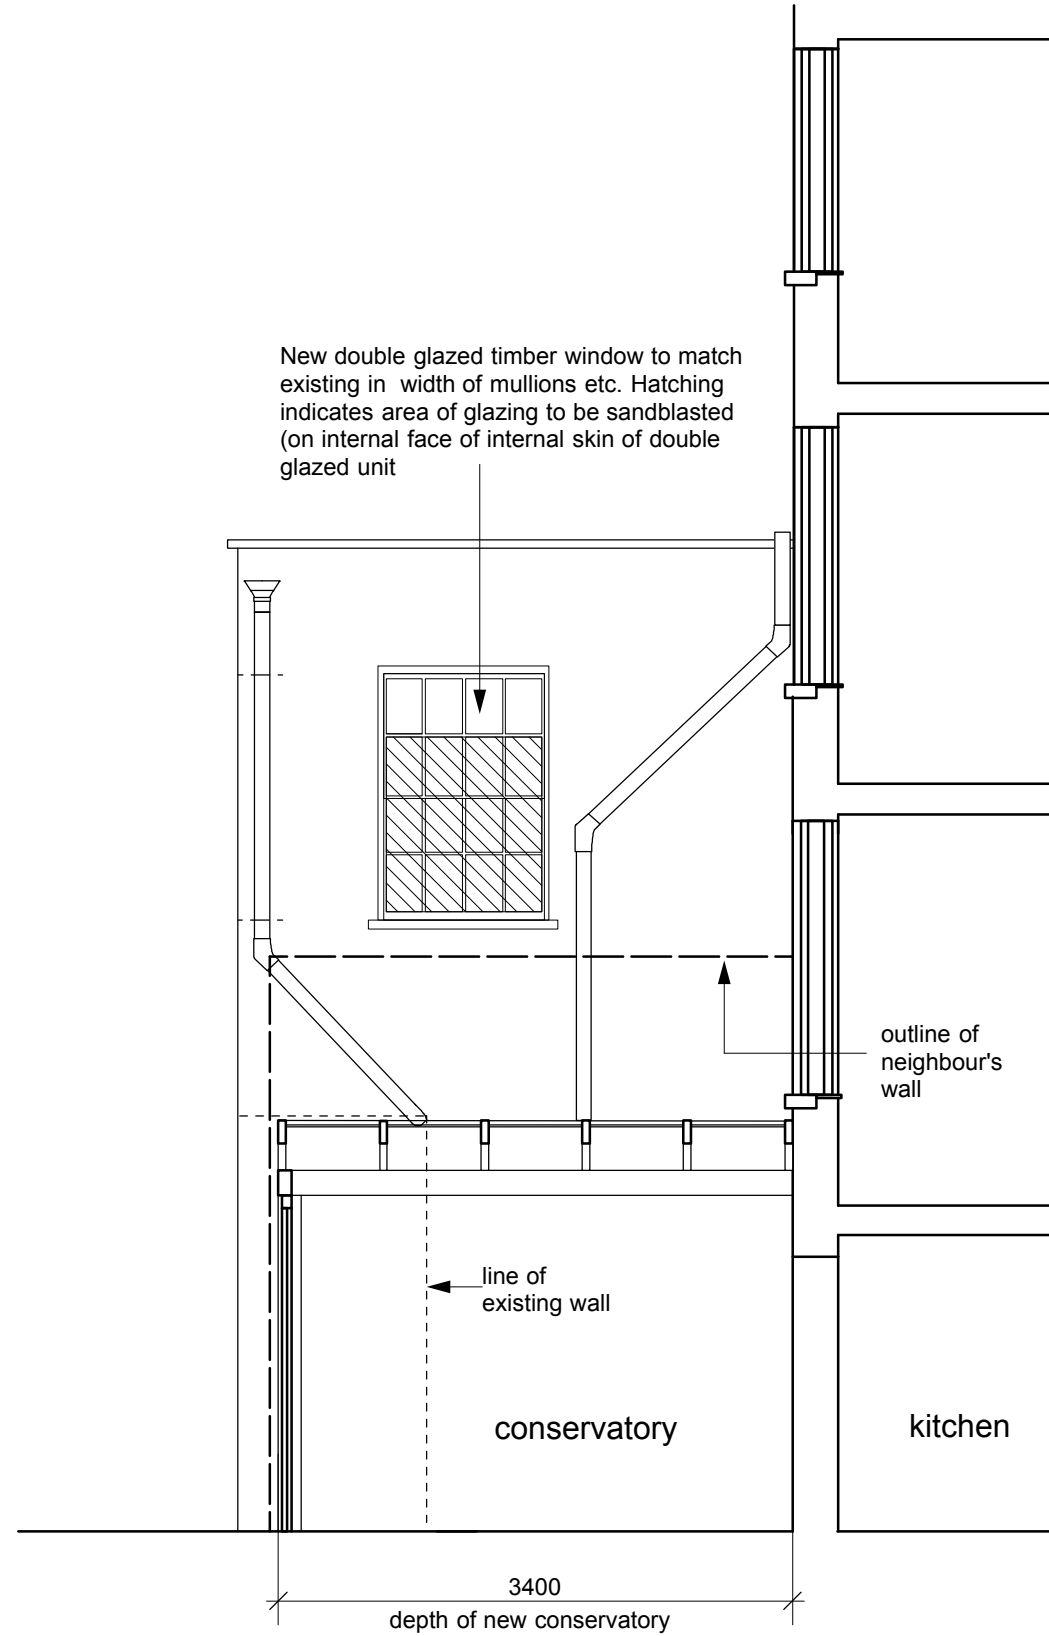

Section/side elevation as proposed

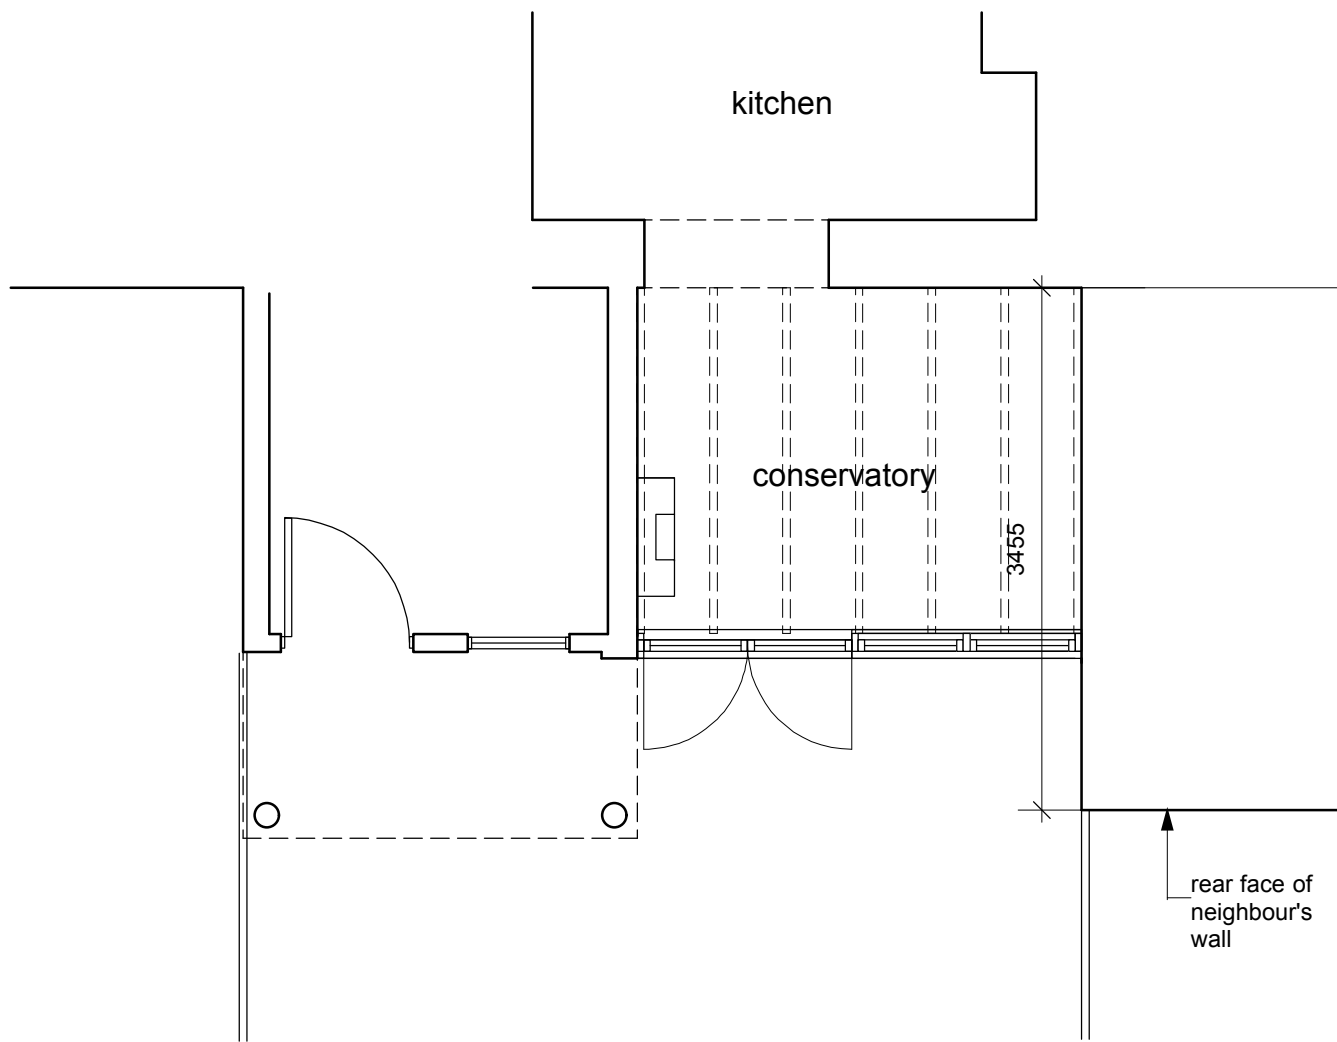

Plan as existing

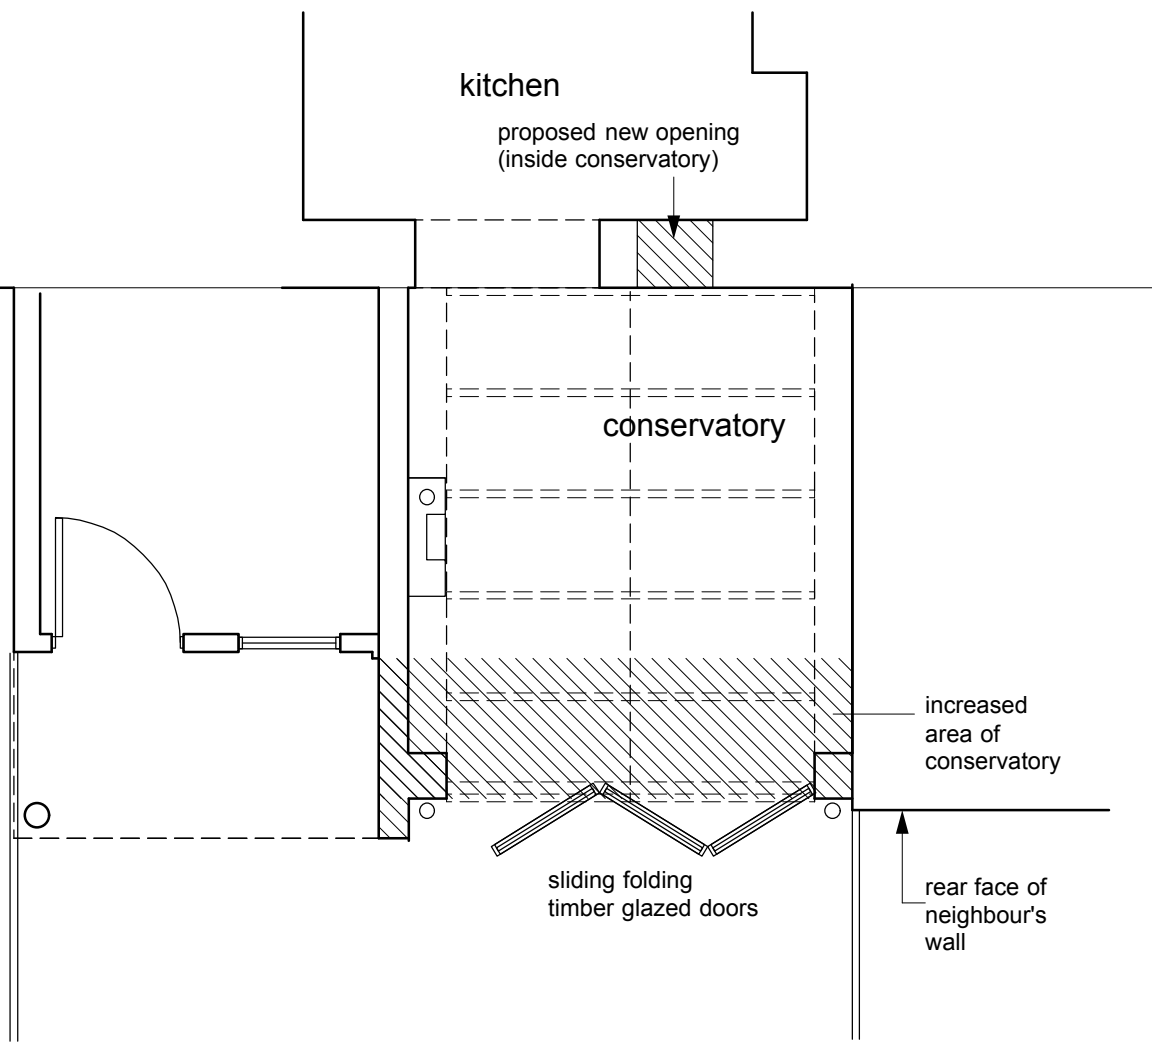


Plan as proposed



Notes

1. All dimensions to be verified by the contractor before work is commenced
2. All discrepancies to be notified to the Architect as soon as they are found.
3. All shop drawings to be approved by the Architect before work commences.

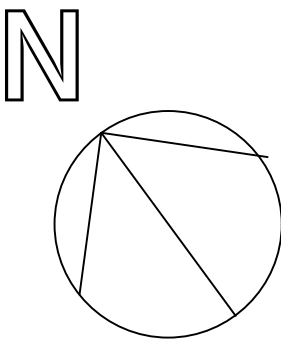

A General amendments

worke + bussell architects
72 Summerlee Avenue
London N2 9QH
T & F: 020 8442 1895
E: mail@workeandbussell.com

JOB 77 South End Road

TITLE
Conservatory proposal

SCALE 1:50 at A1 DATE 11-04-11

JOB NO 1101 DWG NO 01A