

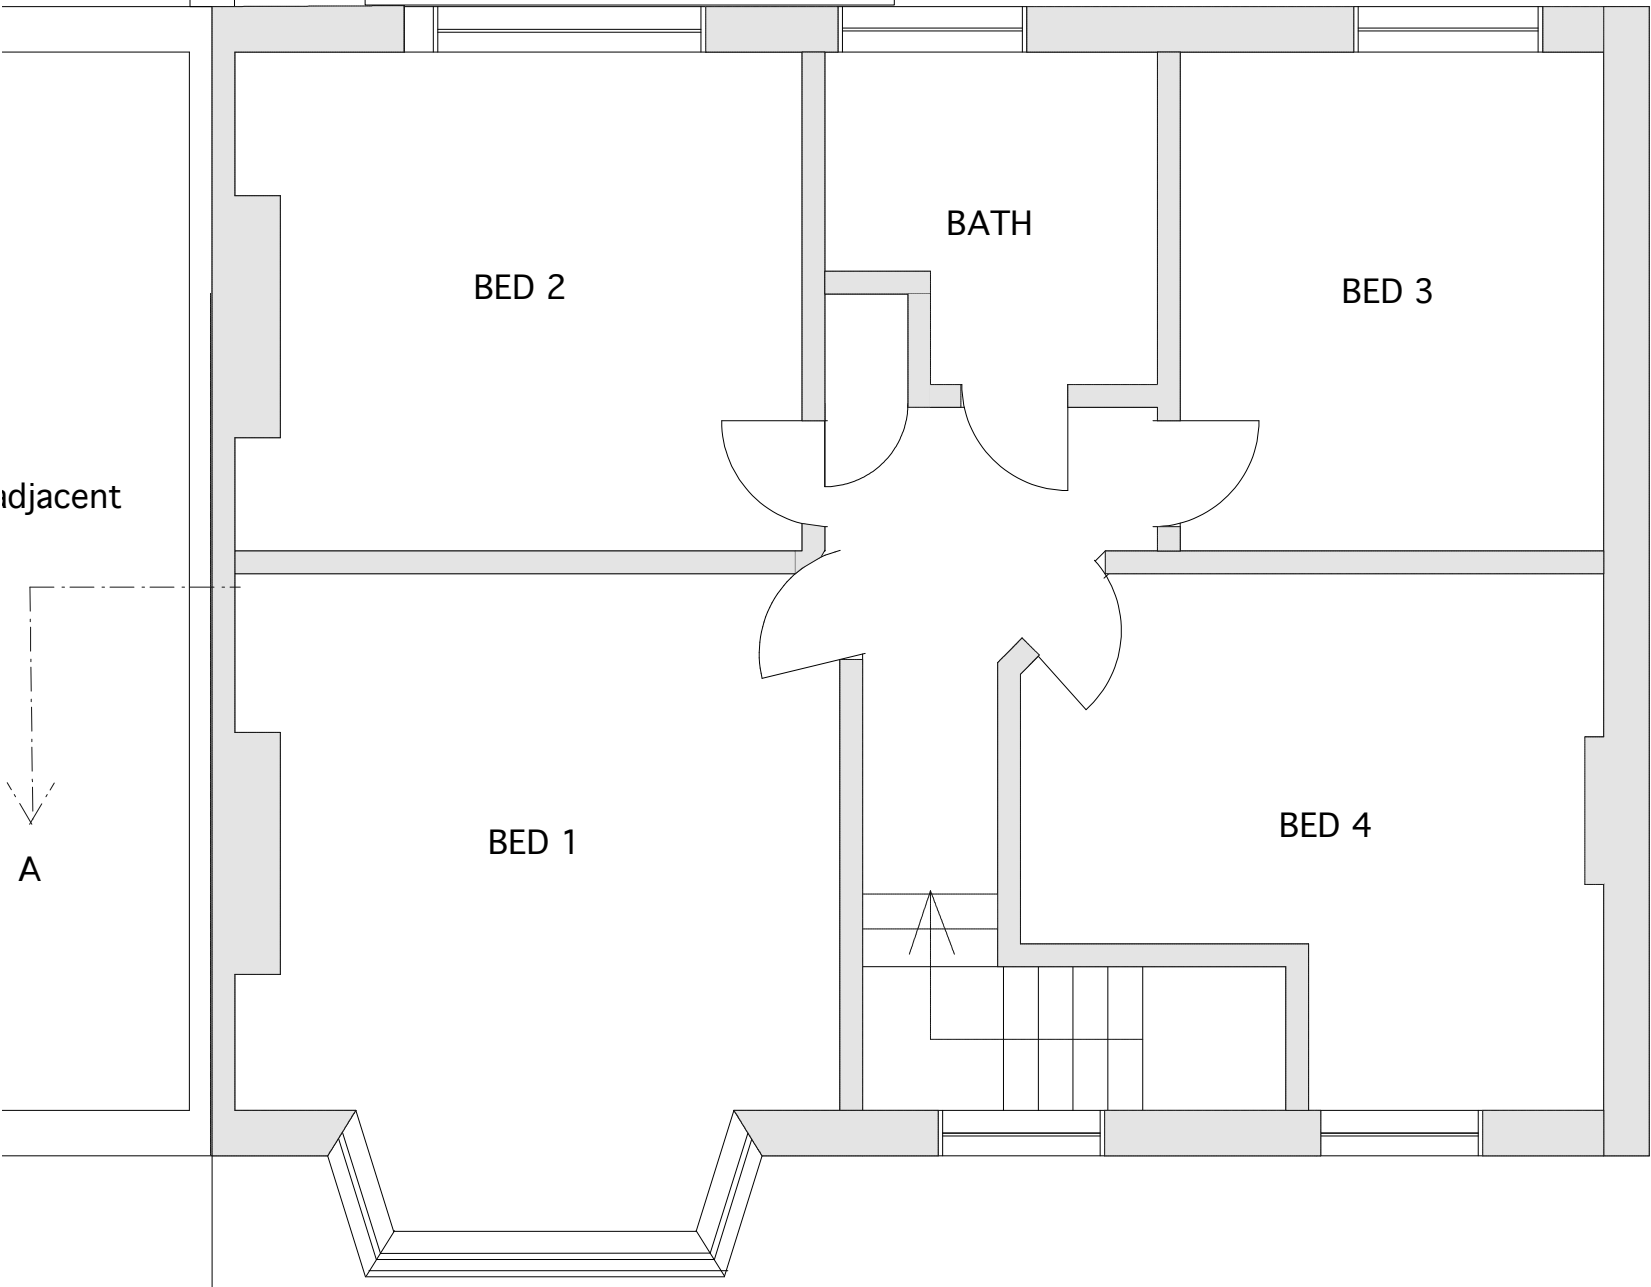


<b>NG ARCHITECTS</b> 62 Park House 314-322 Seven Sisters Rd. Tel: 0208 800 8237 Fax: 0208 800 8237 Email: NGArchitects@hotmail.com	Project No	NGA 0506	Drawing No	1	Revision date	
	Project	72 Westbere Road, London NW2 3RU		Scale	Drawn	15.5.11
	Drawing Title	existing first floor plan		1: 50 A3		

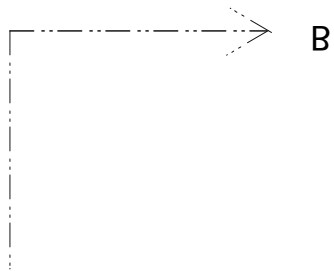

Adjacent

 