


REAR ELEVATION

A


A

REAR ELEVATION

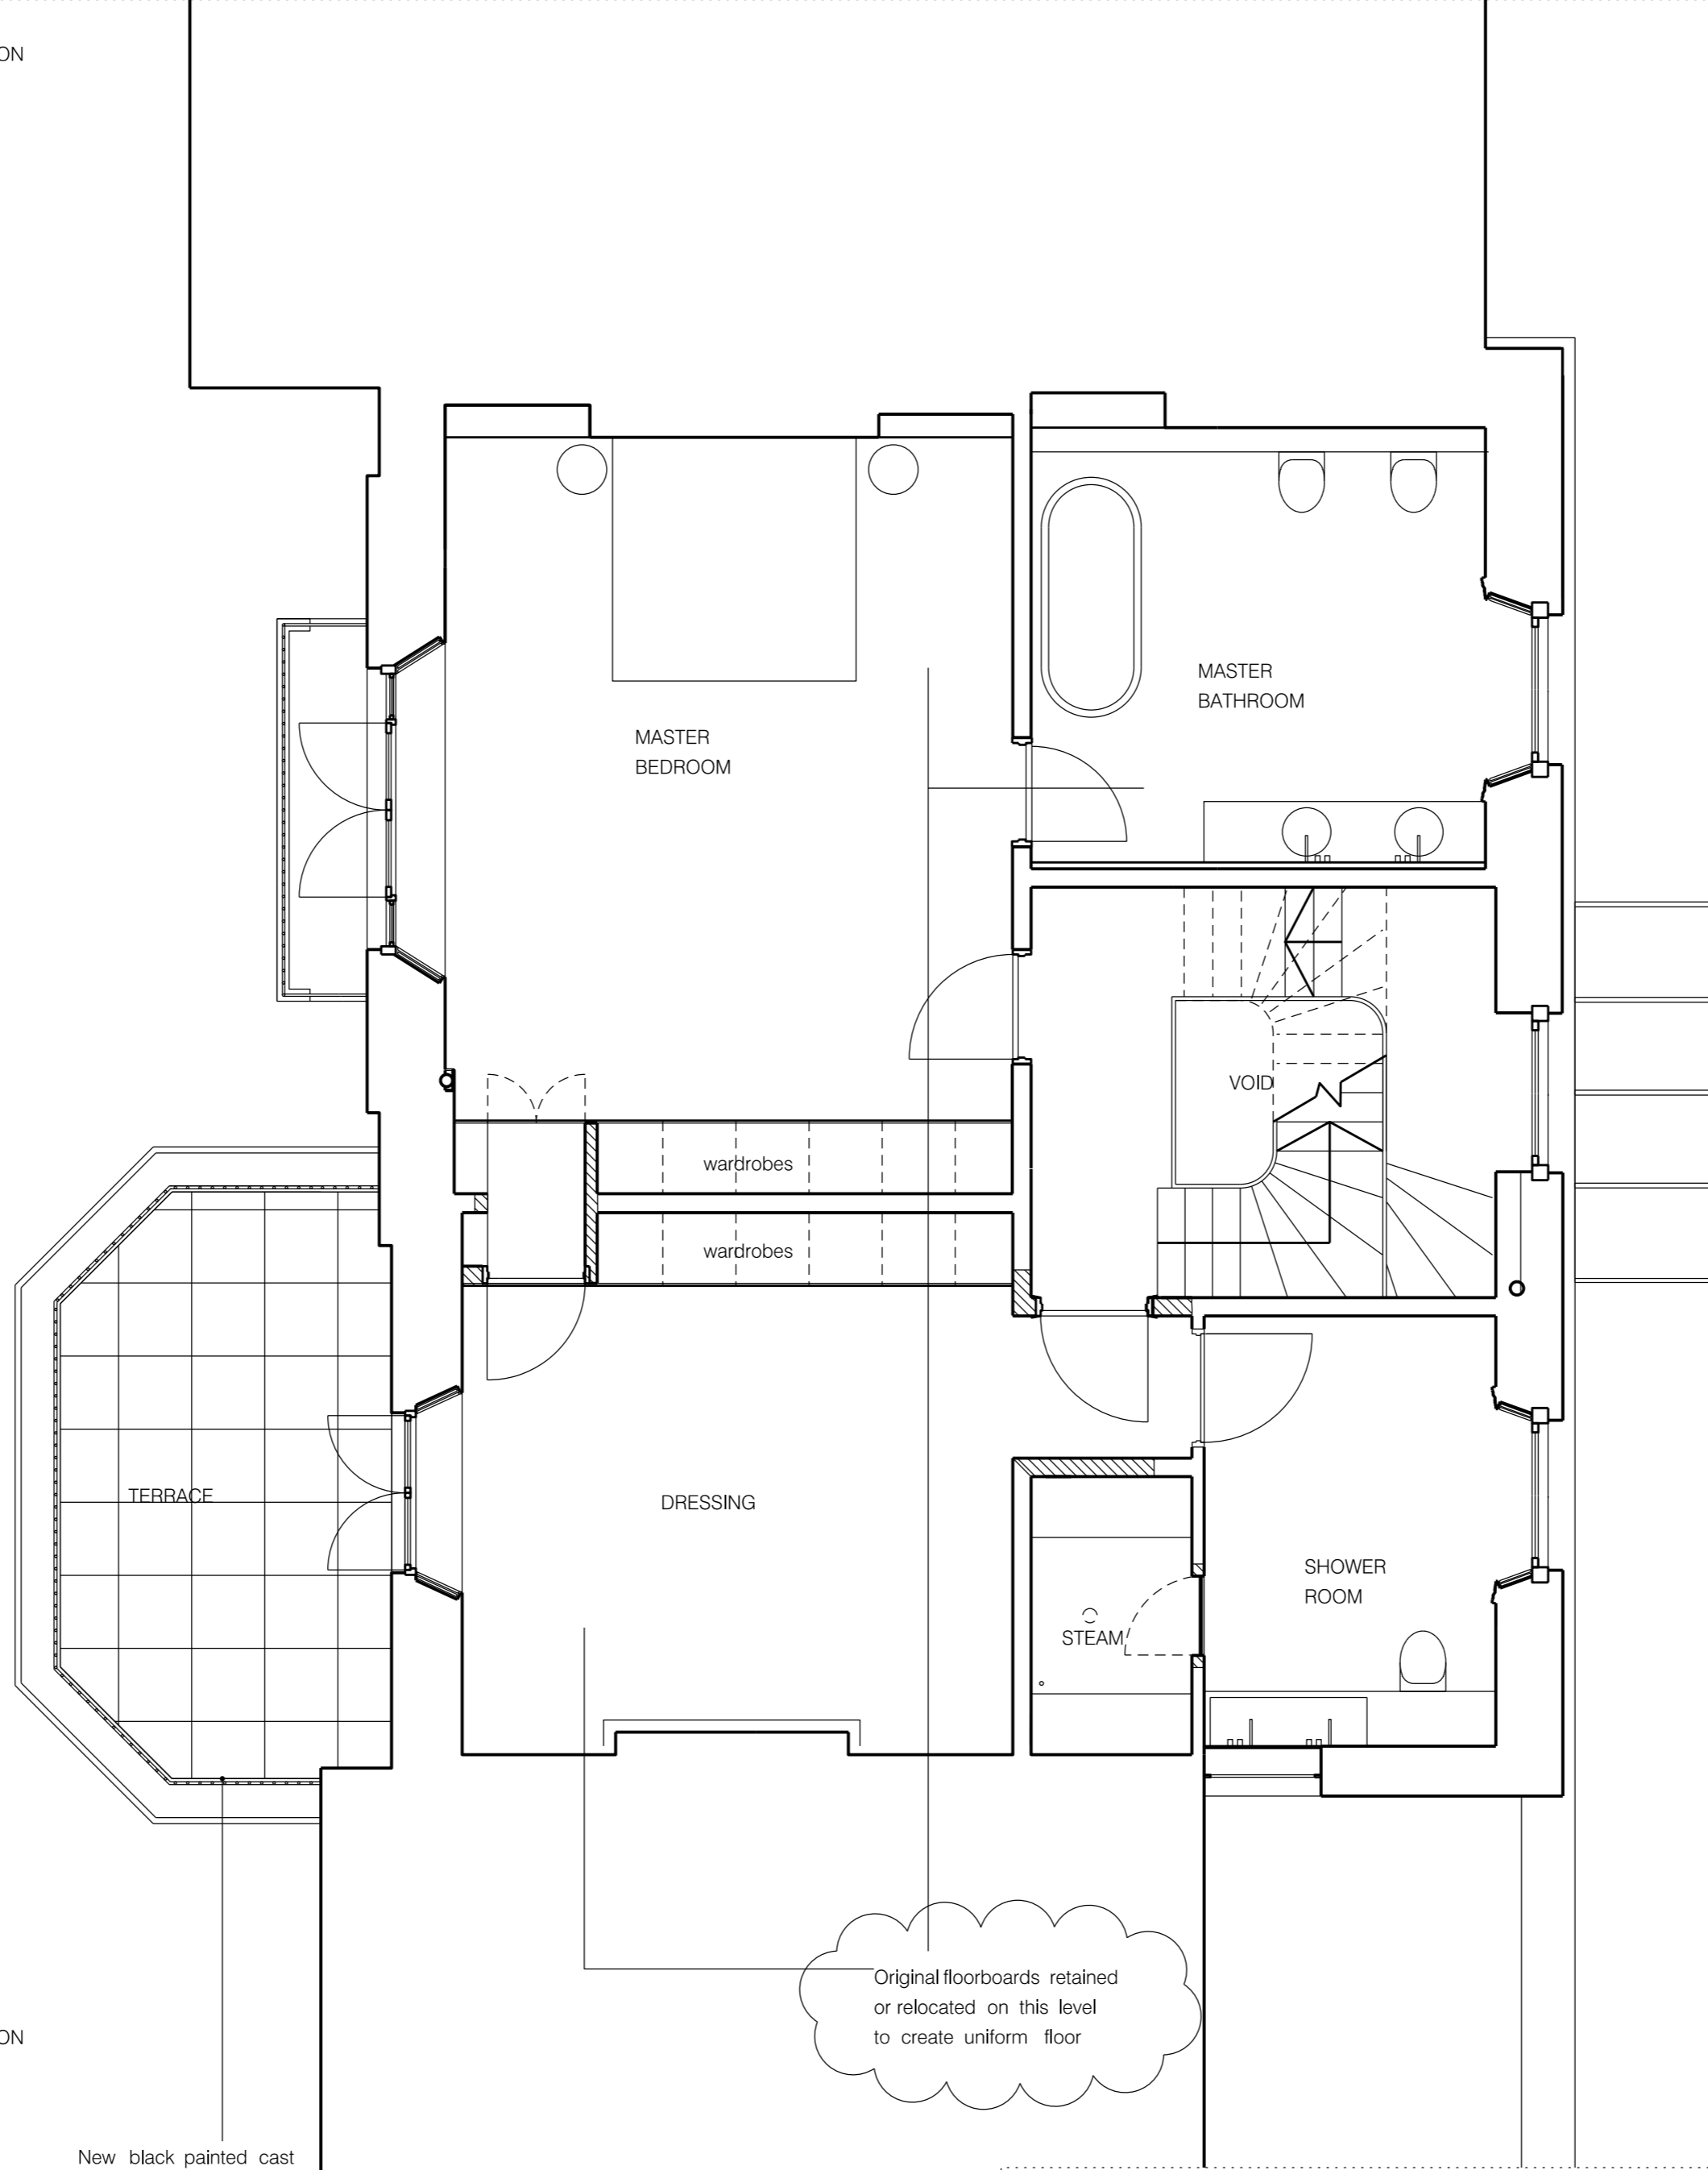

Original floorboards retained or relocated on this level to create uniform floor

New black painted cast iron balustrading. Details to be provided as condition of consent

 

 HATCH INDICATES NEW BUILD

REV	DATE	DESCRIPTION
P2	17.05.11	ORIGINAL FLOORBOARDS RETAINED
P1	09.03.11	SECTION LINE ADDED
P	11.02.11	PLANNING AND LISTED BUILDING CONSENT

9 THE GROVE, LONDON N6 FOR D.J. LAW		TITLE PROPOSED FIRST FLOOR PLAN			
© RICHARD KEEP ARCHITECTS 107 Queen's Crescent London NW5 4EY Tel 02074289353 e:rk@richardkeep.com		DRAWN DATE 06.11.10	JOB NO 122	DWG 1203	REV P2
CHECK SCALE 1:100@A4 1:50@A2	DATE 17.05.11	CONTRACTOR TO CHECK ALL DIMENSIONS ON SITE DO NOT SCALE SPECIFICATION TO TAKE PRECEDENCE OVER DRAWINGS AND DETAILS			