



The Courtyard, Balaton Place, Snailwell Road, Newmarket, Suffolk, CB8 7YP

Tel : 01638 676 750
01638 676 751

Fax : 01638 668 226

e-mail : info@design-republic.net

www.design-republic.net

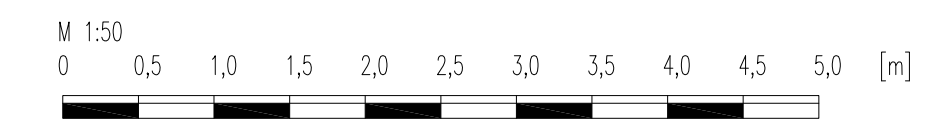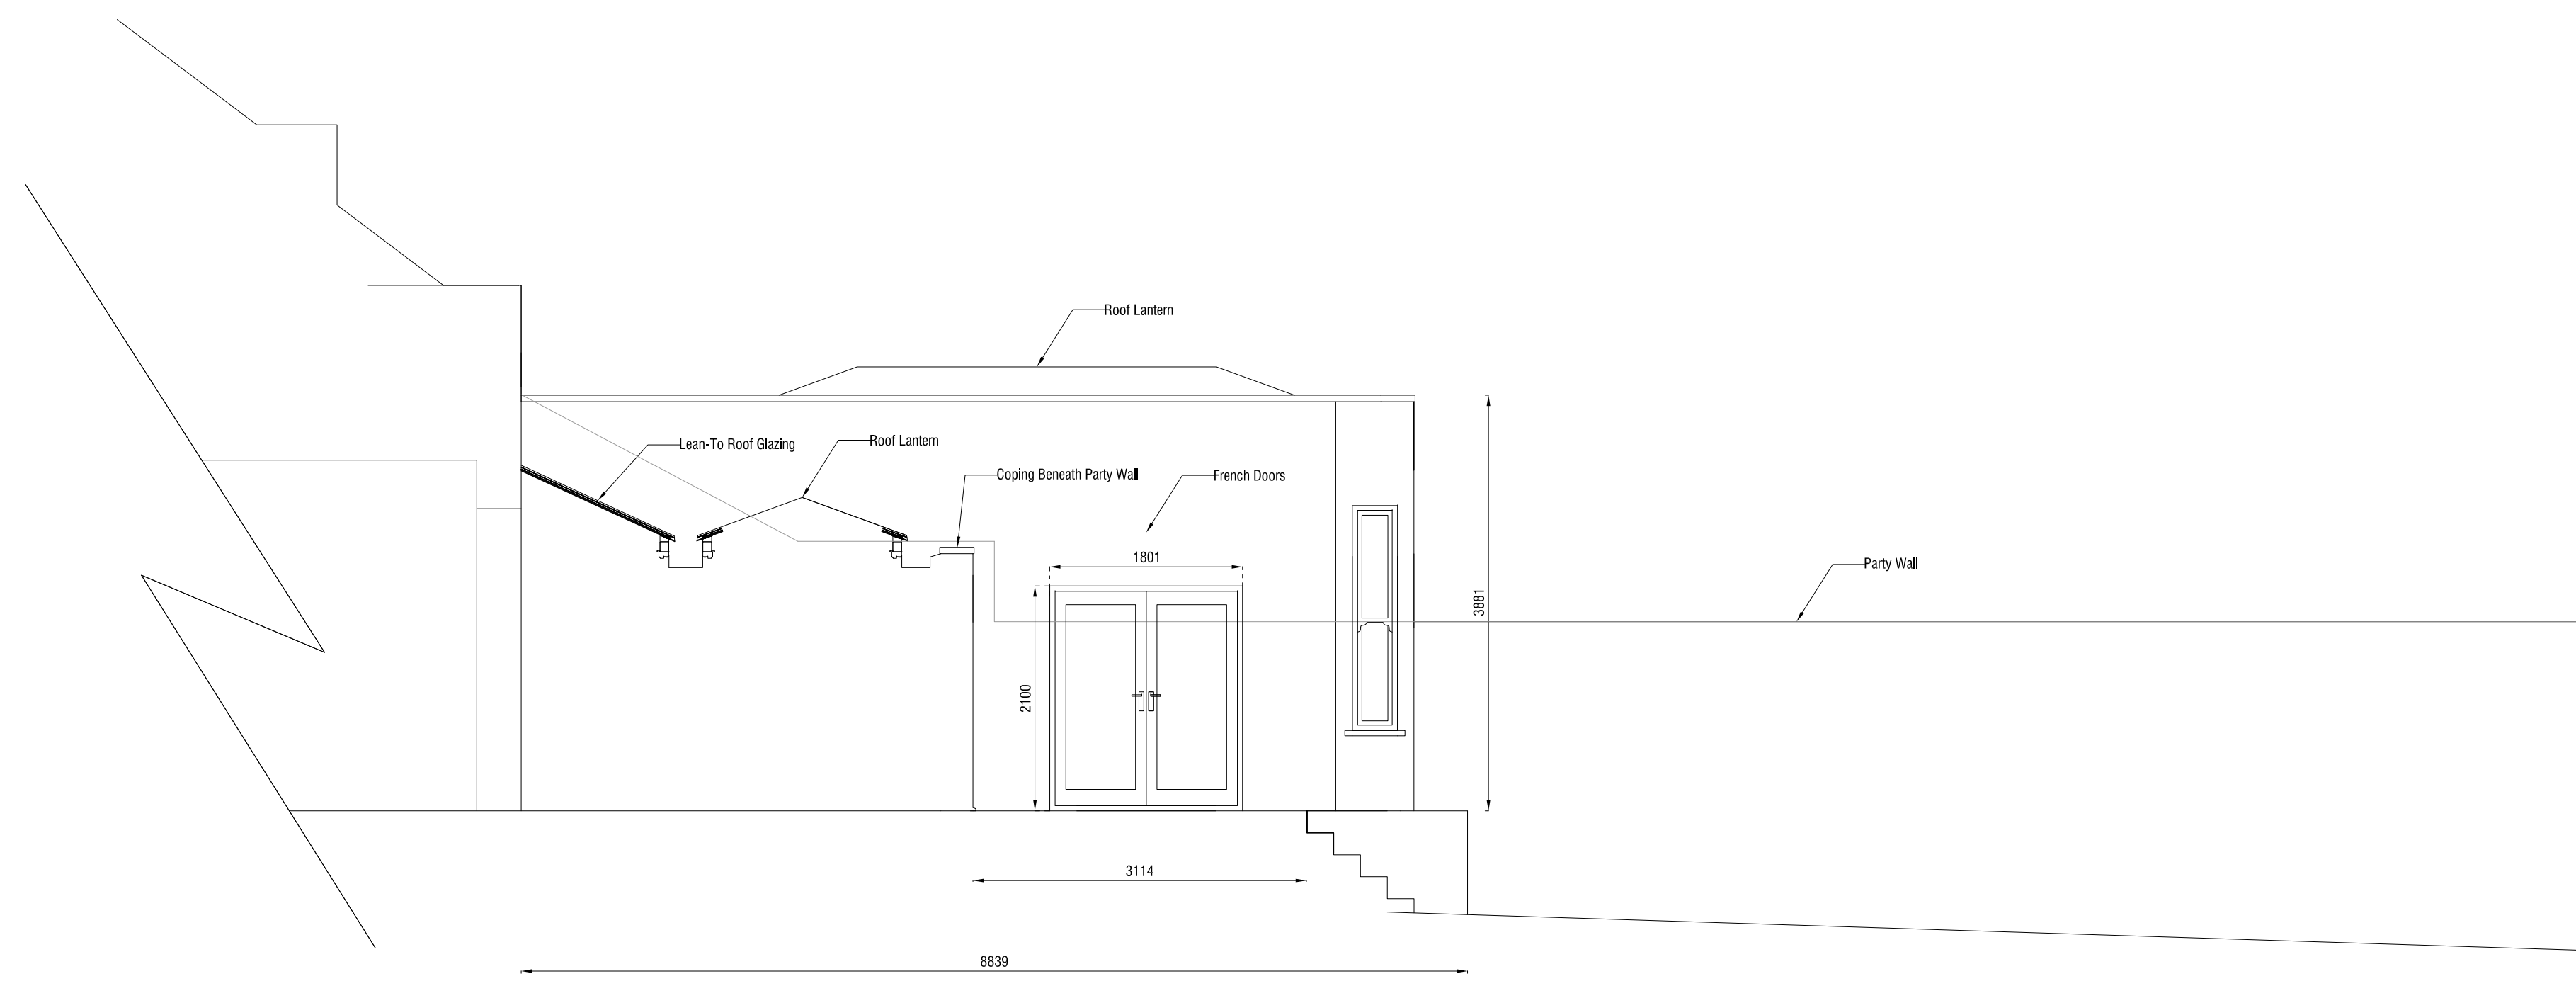

Project Flat 2, 91 Greencroft Gardens	Title Proposed Ground Floor	Details West Elevation Dimensions
Drawing No. DRPCAD_5100_1	Sheet 8	Edition a
Scale 1:50 @ A1	Designer Max Spenser-Morris	Date April 2011