


SECTION

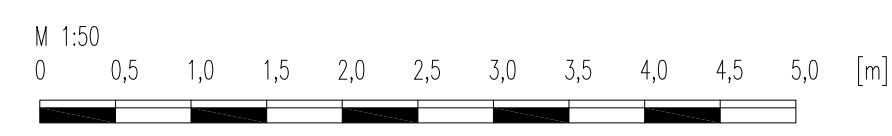

Project Flat 2, 91 Greencroft Gardens	Title Proposed Ground Floor	Details East Elevation Dimensions
Drawing No. DRPCAD_5100_1	Sheet 7	Edition a
Scale 1:50 @ A1	Designer Max Spenser-Morris	Date April 2011