


Scale @ 1:30

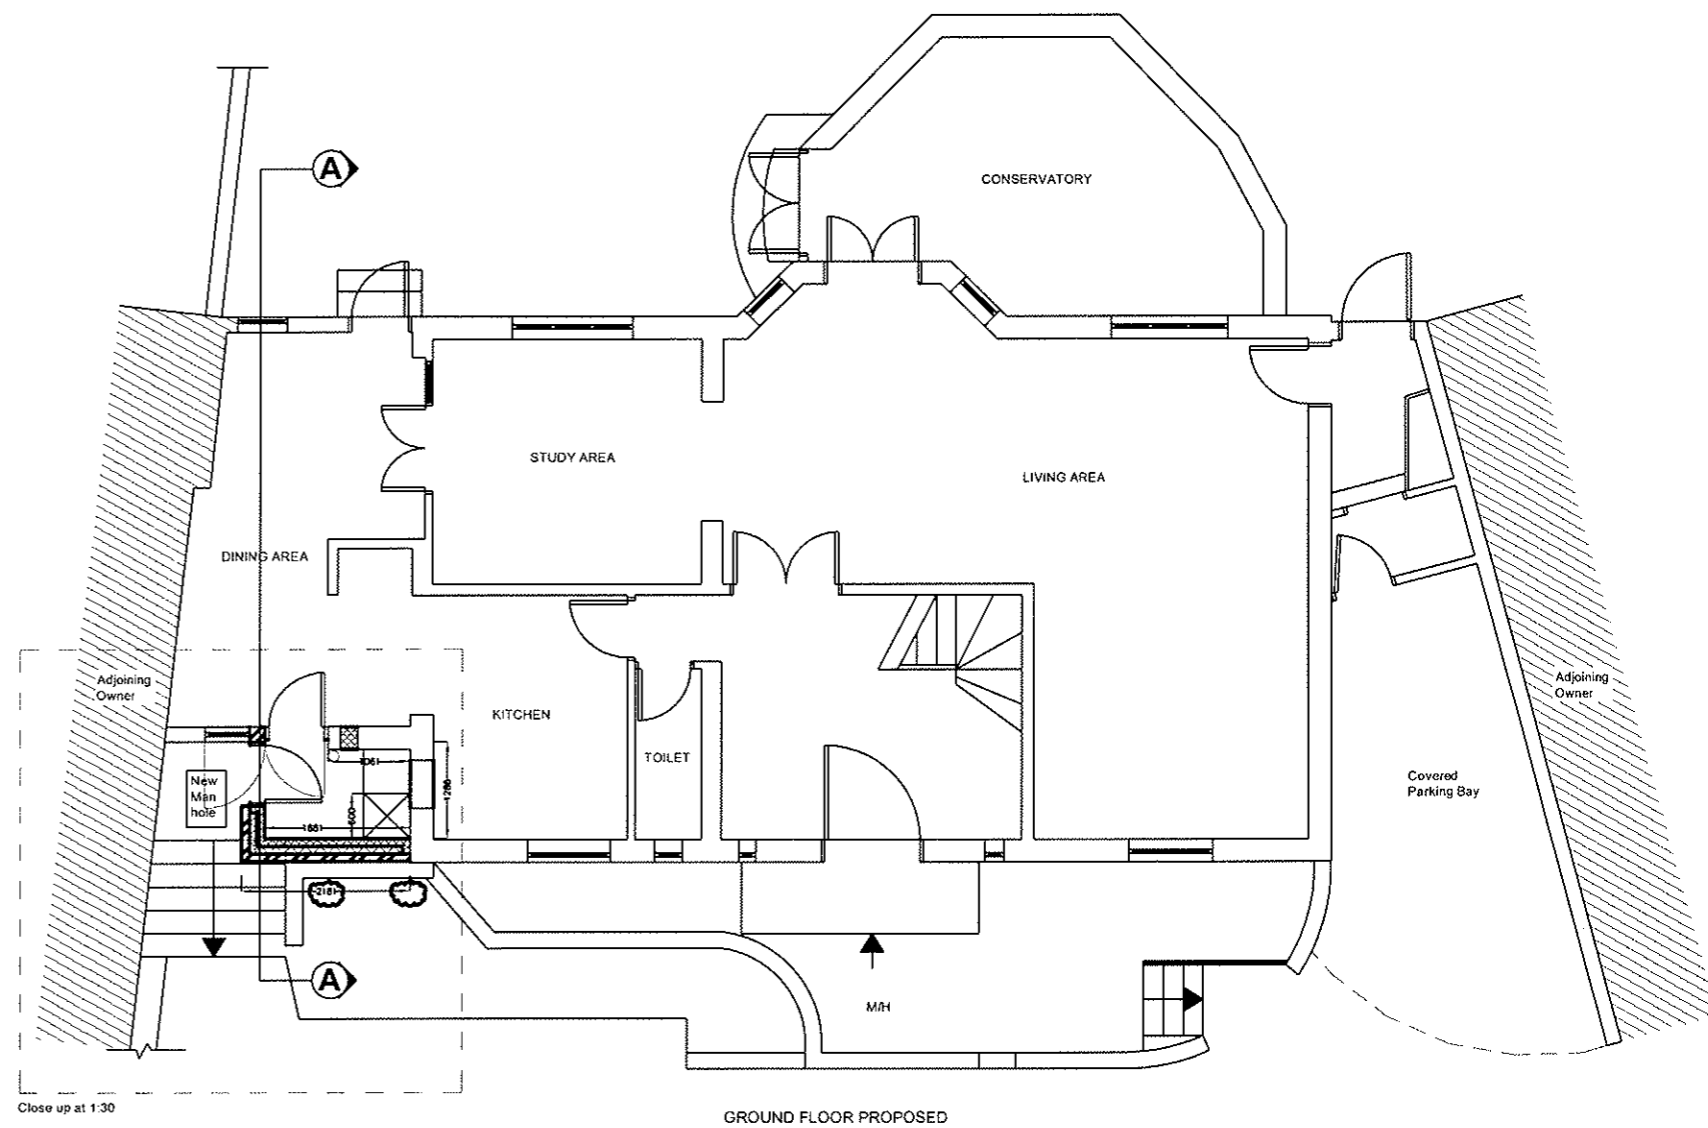

TITLE: Ground Floor Proposed

SCALE: 1:100/ 1:30 @ A3

DATE: 1st April 2011

JOB No: ATNS/1972/PR01 Rev. B

DRAWN BY: ATNS

1 Ellerdale Close, Hampstead, London, NW3

Sheeley & Associates

36 Church Hill, Loughton, Essex, IG10 1LA

Surveying & Architectural Services

Tel: 020-8508-2001 Fax: 020-8508-5718

www.sheeleyassociates.co.uk




FRONT ELEVATION PROPOSED



TITLE: Front Elevation Proposed
SCALE: 1:50 @ A3
DATE: 21st April 2011
JOB No: ATNS/1972/PR02 Rev. B
DRAWN BY: ATNS
1 Ellerdale Close, Hampstead, London, NW3

Sheeley & Associates
 36 Church Hill, Loughton, Essex, IG10 1LA
 Surveying & Architectural Services
 Tel: 020-8508-2001 Fax: 020-8508-5718
www.sheeleyassociates.co.uk

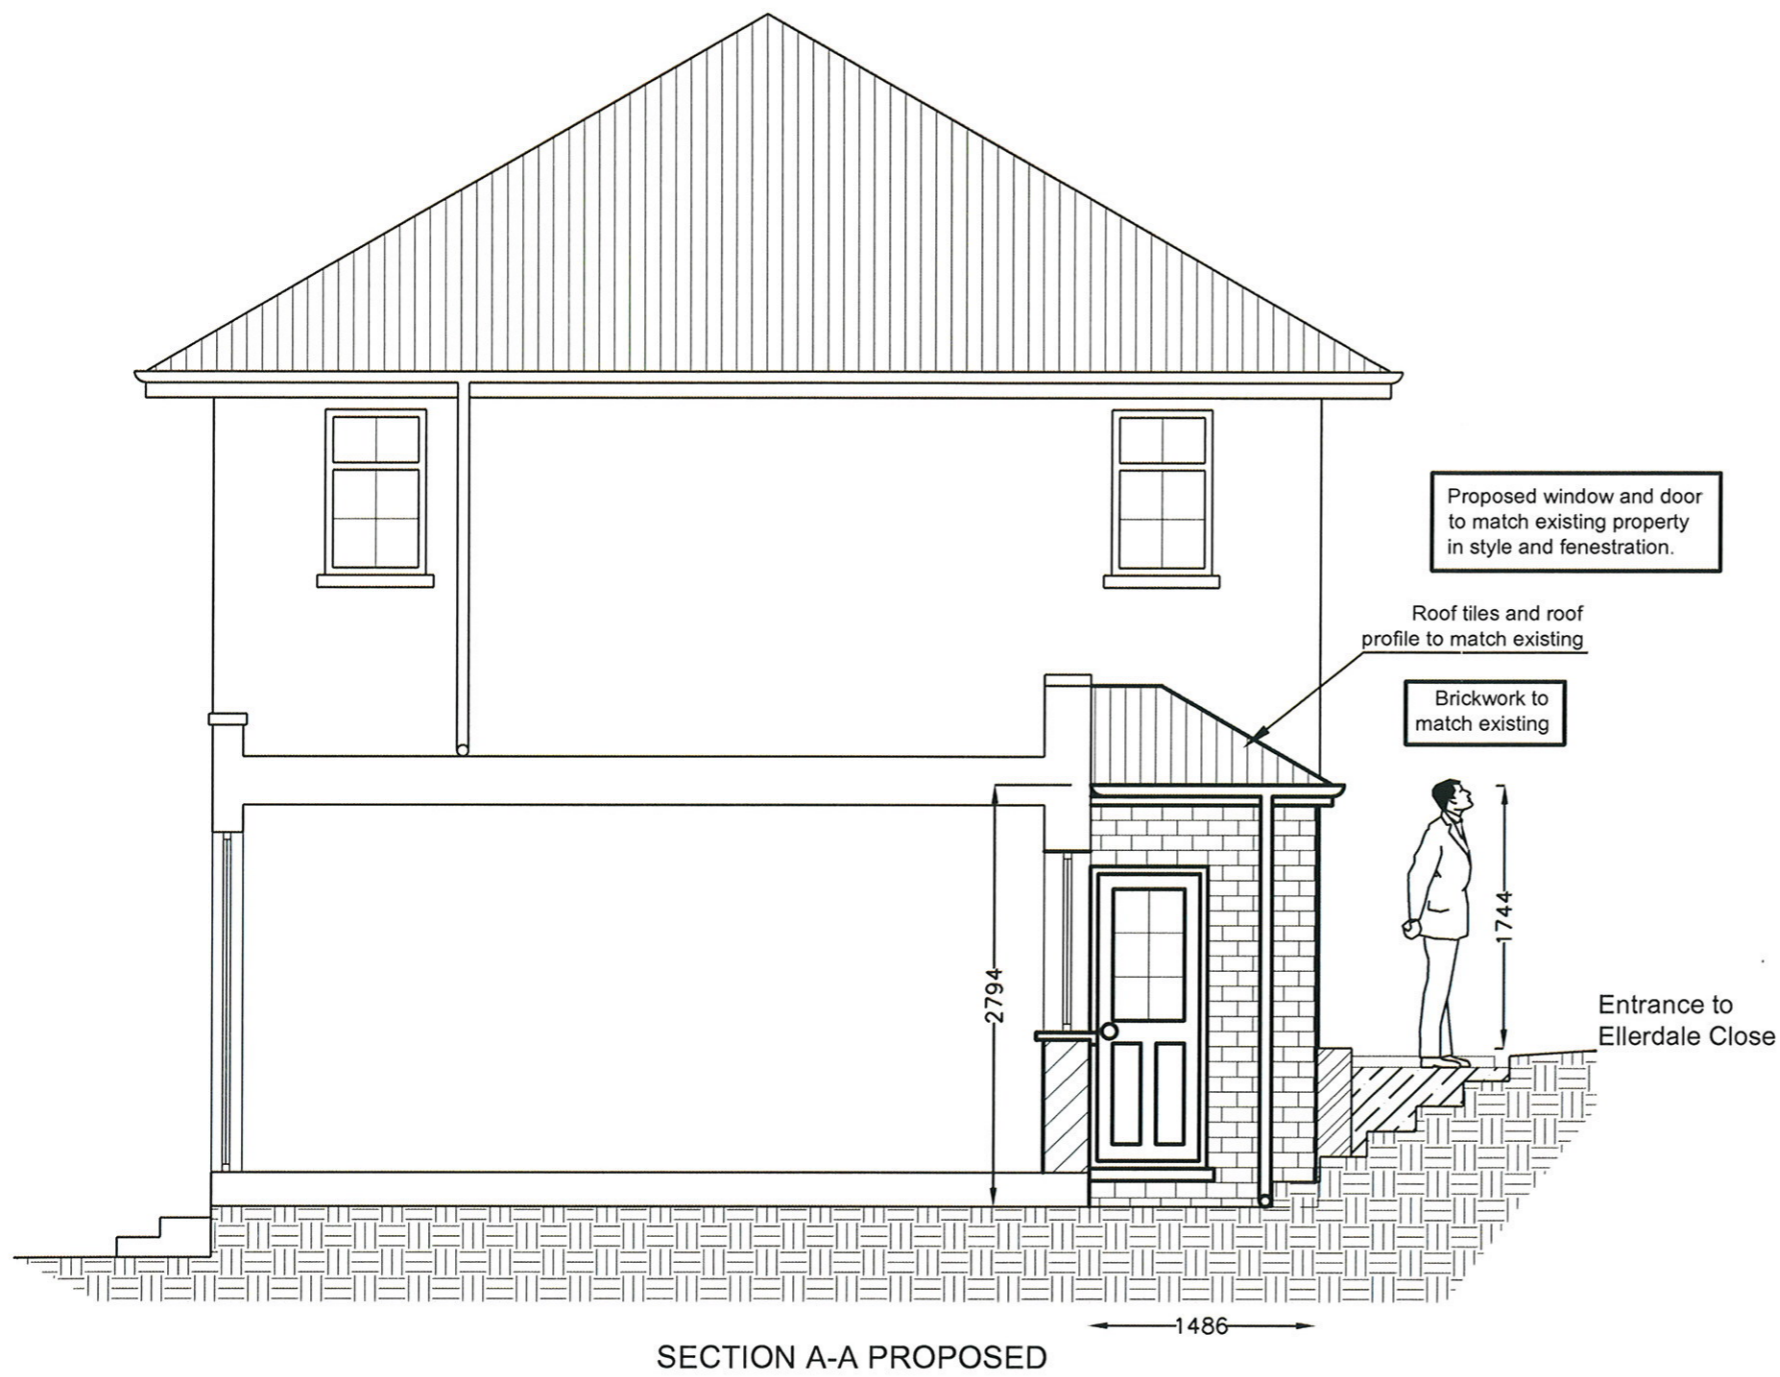

TITLE: Section A-A Proposed

SCALE: 1:50 @ A3

DATE: 21st April 2011

JOB No: ATNS/1972/PRO3 Rev. B

DRAWN BY: ATNS

1 Ellerdale Close, Hampstead, London, NW3

Sheeley & Associates

36 Church Hill, Loughton, Essex, IG10 1LA

Surveying & Architectural Services

Tel: 020-8508-2001 Fax: 020-8508-5718

www.sheelleyassociates.co.uk