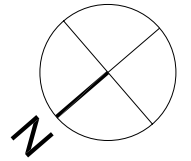

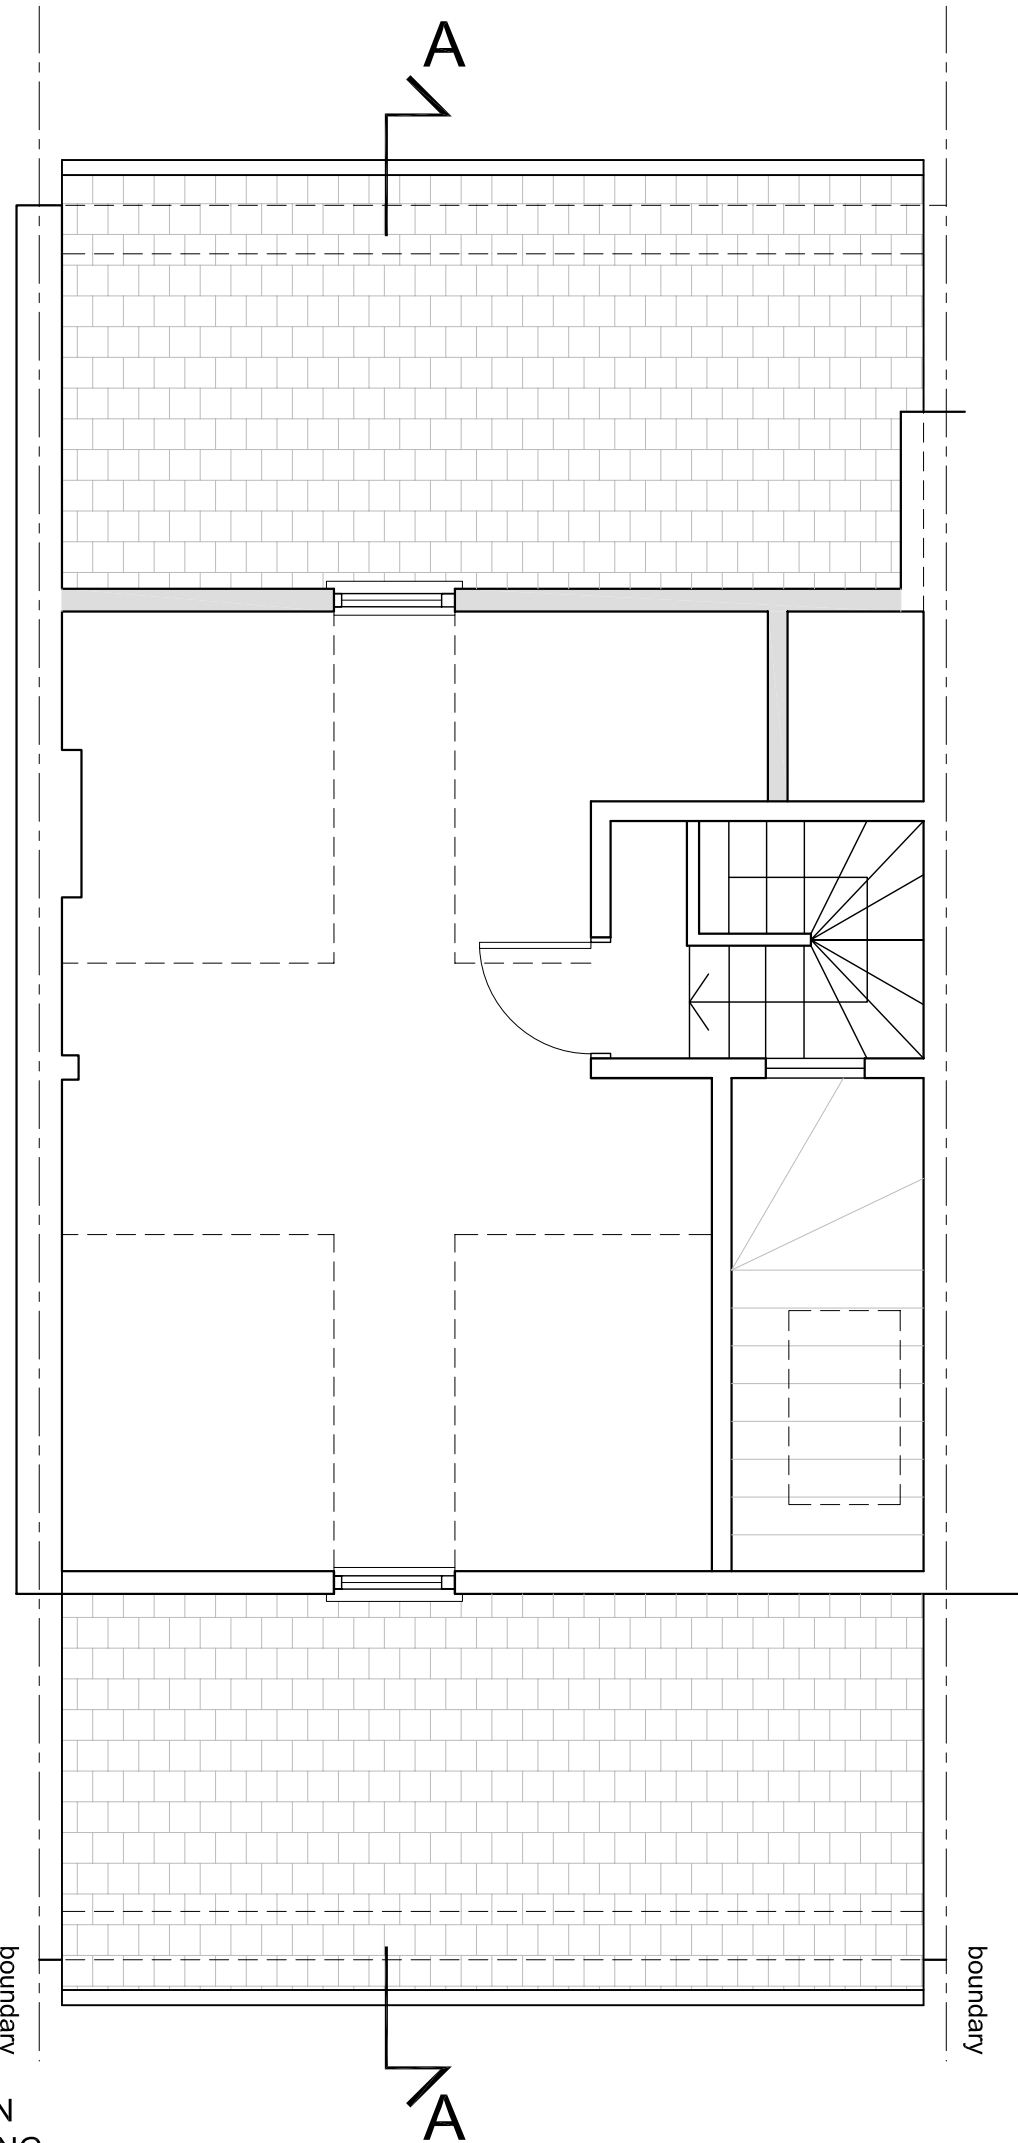


This drawing has been prepared by VMA and the data contained herein may be used or reproduced only with VMA approval.
 Do not scale from this drawing.
 All dimensions are to be checked on site before construction.

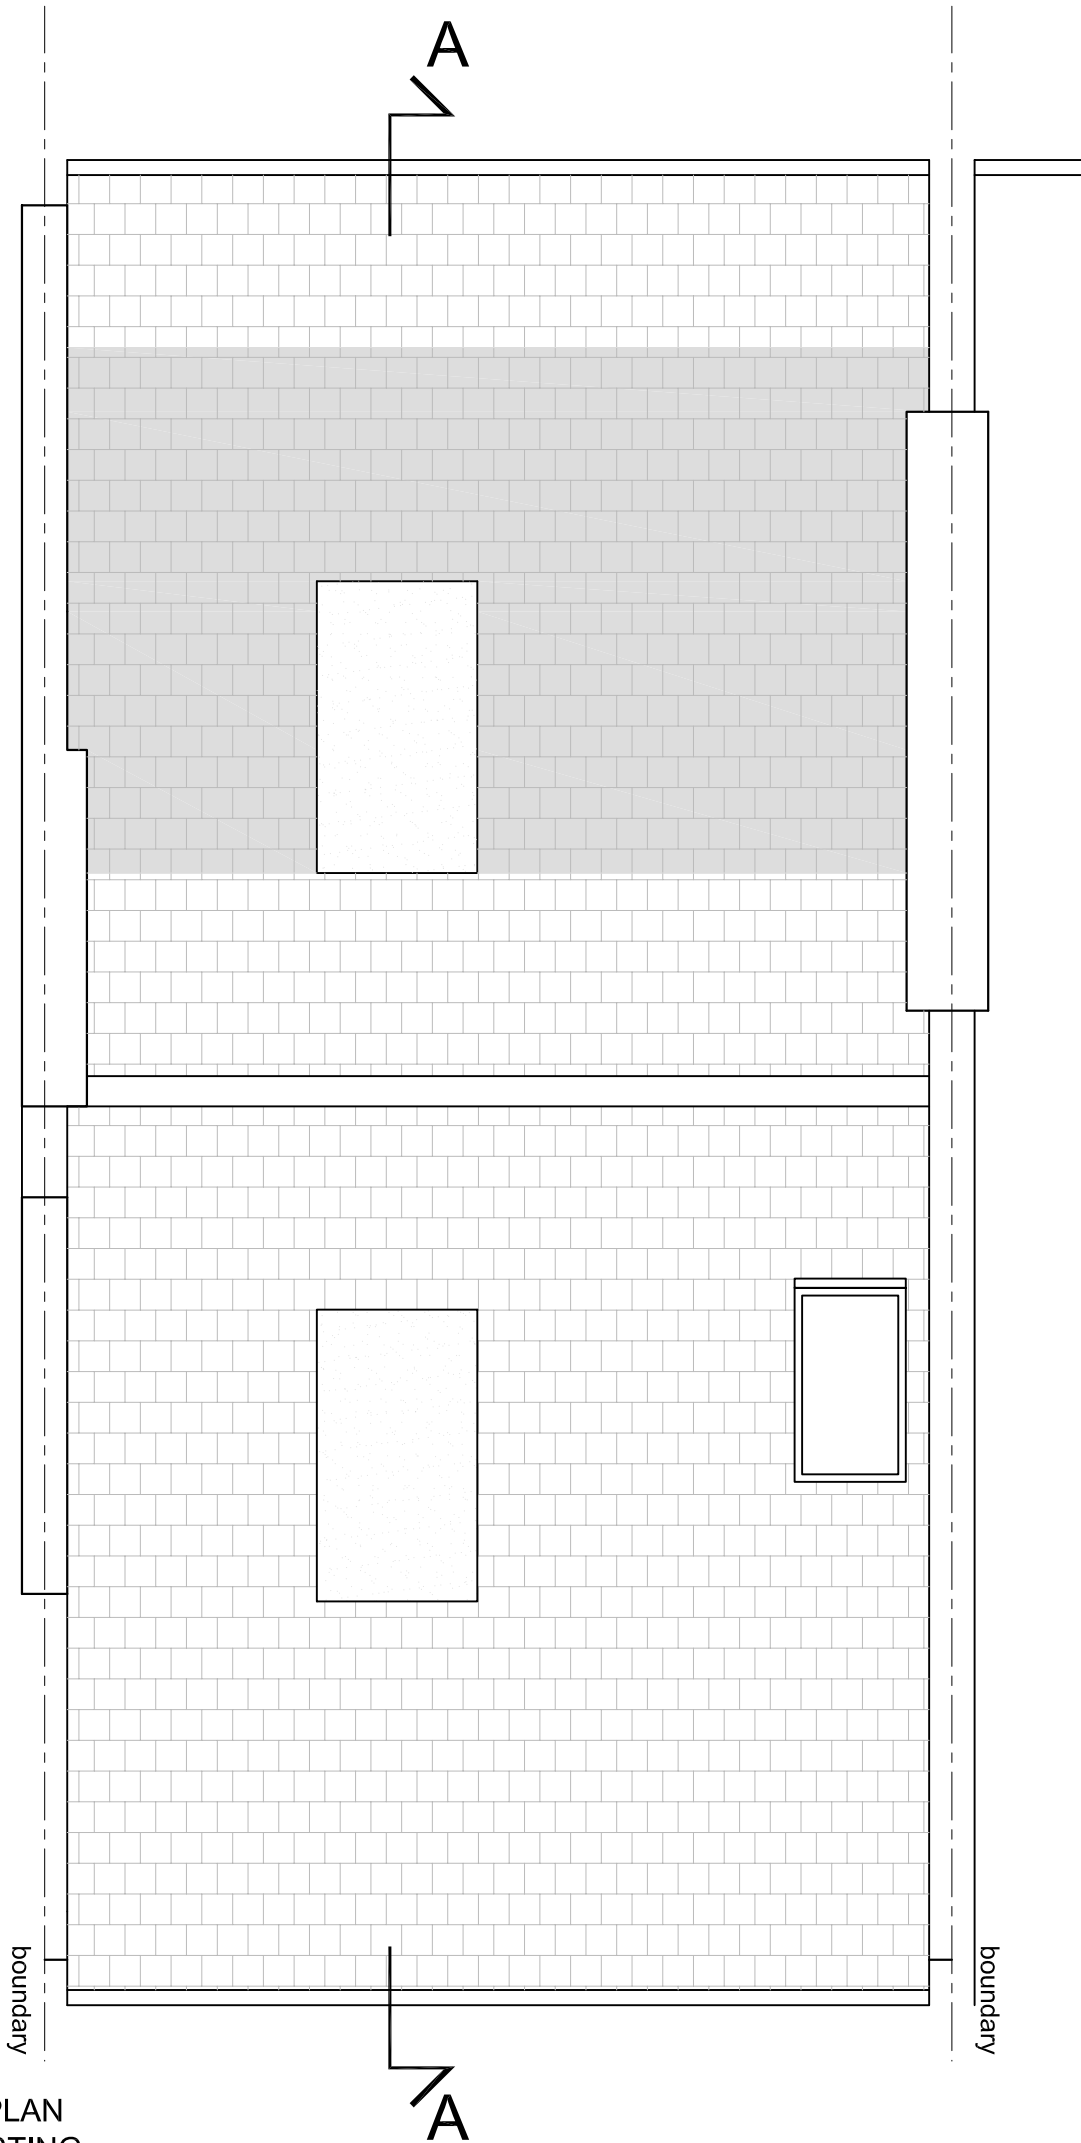


LEGEND:

 Structures to be removed



LOFT PLAN
AS EXISTING



ROOF PLAN
AS EXISTING

00 20.05.11 PLANNING

VMArchitects

21 Sunningfields Road, London NW4 4QR
 tel: 020 8203 1240 vmarchitects@tiscali.co.uk

Job title
 14 SOUTH VILLAS
 LONDON NW1 9BS

Drawing title
 LOFT AND ROOF PLANS
 AS EXISTING

Scale Date
 1:50@ A3 May 11

Drawing No. Rev. No.
 263/001 00