


EXISTING FIFTH FLOOR

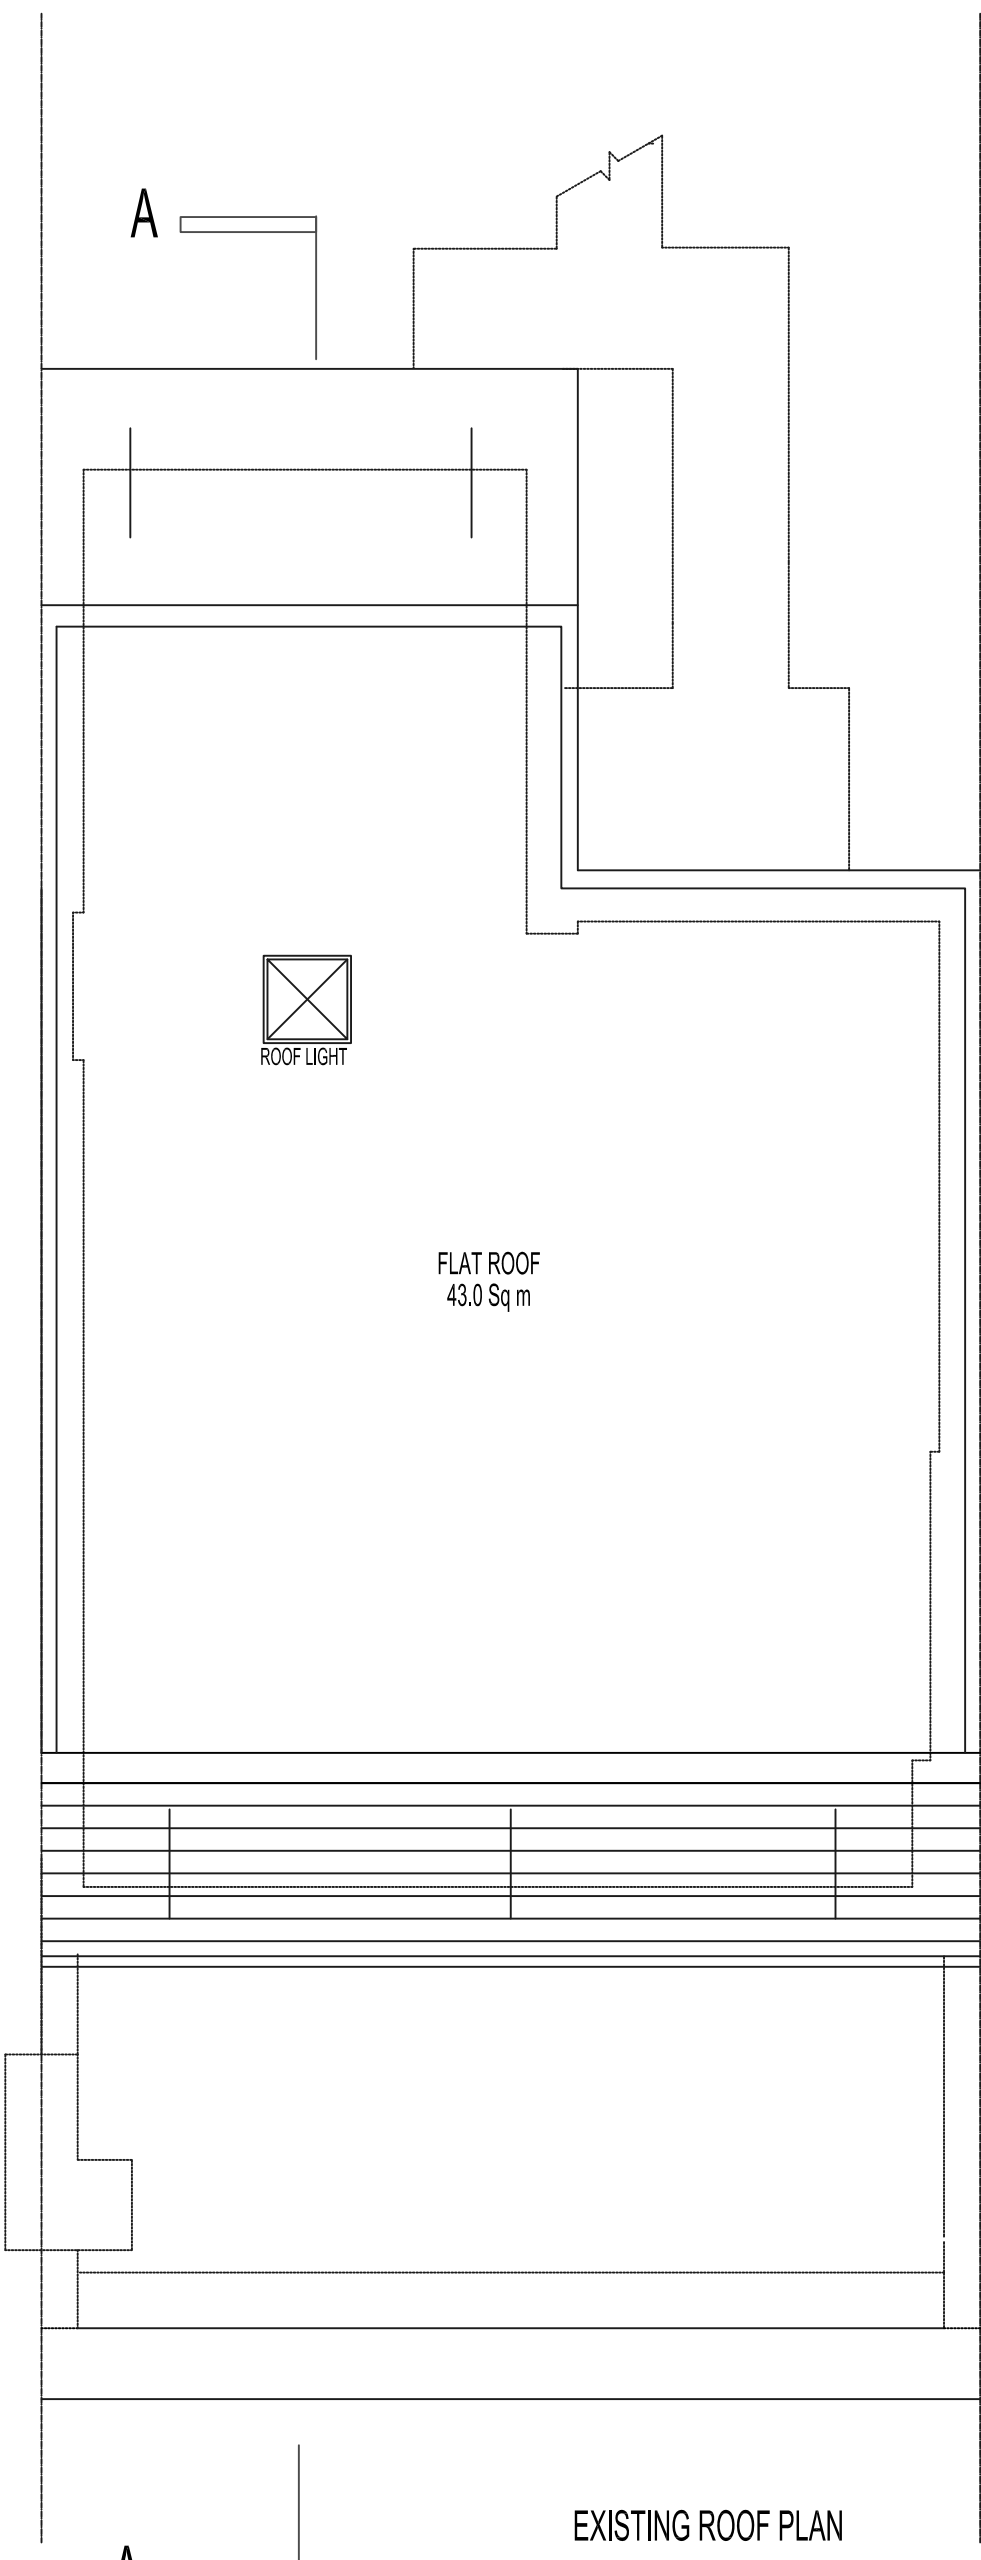

EXISTING ROOF PLAN

CLIENT Mr Morad Arefin		TERI OKORO CHARTERED ARCHITECTS ARCHITECTURE * PROJECT MANAGEMENT 1A GATWARD CLOSE, LONDON N21 1AS TEL 0208 360 8457 FAX 0208 360 7462											
PROJECT no 76 Neal Street, WC2 H 9PA		SCALE 1:50@A3	DATE May 2011										
DRWG NAME Existing Fifth and Roof Floor Plan	REVISION No	DRAWN	CHECKED BY										
DRWG No 399-3	<table border="1"> <tr> <td></td><td></td><td></td><td></td><td></td><td></td><td></td><td></td><td></td><td></td> </tr> </table>											D.D	T.O
		© 2011 email: teri@toca-uk.com											

**toca**