
| Sth Floor Level<br>Sth Floor Root Torrace |                        |      |  |
|---|------------------------|------|--|
|   |                        |      |  |
|   |                        |      |  |
| Sth Floor Roof Terrace                    |                        | <br> |  |
|   | 5th Floor Roof Terrace | <br> |  |
|   |                        |      |  |
|   |                        |      |  |
| 1    |  |
|------|--|
| 2003 |  |

Existing South Elevation Scale: 1:50

| Revision | Date     | Amendment | Notes |
|----------|----------|-----------|-------|
| -        | 00.00.00 | -         |       |
|          |          |           |       |
|          |          |           |       |
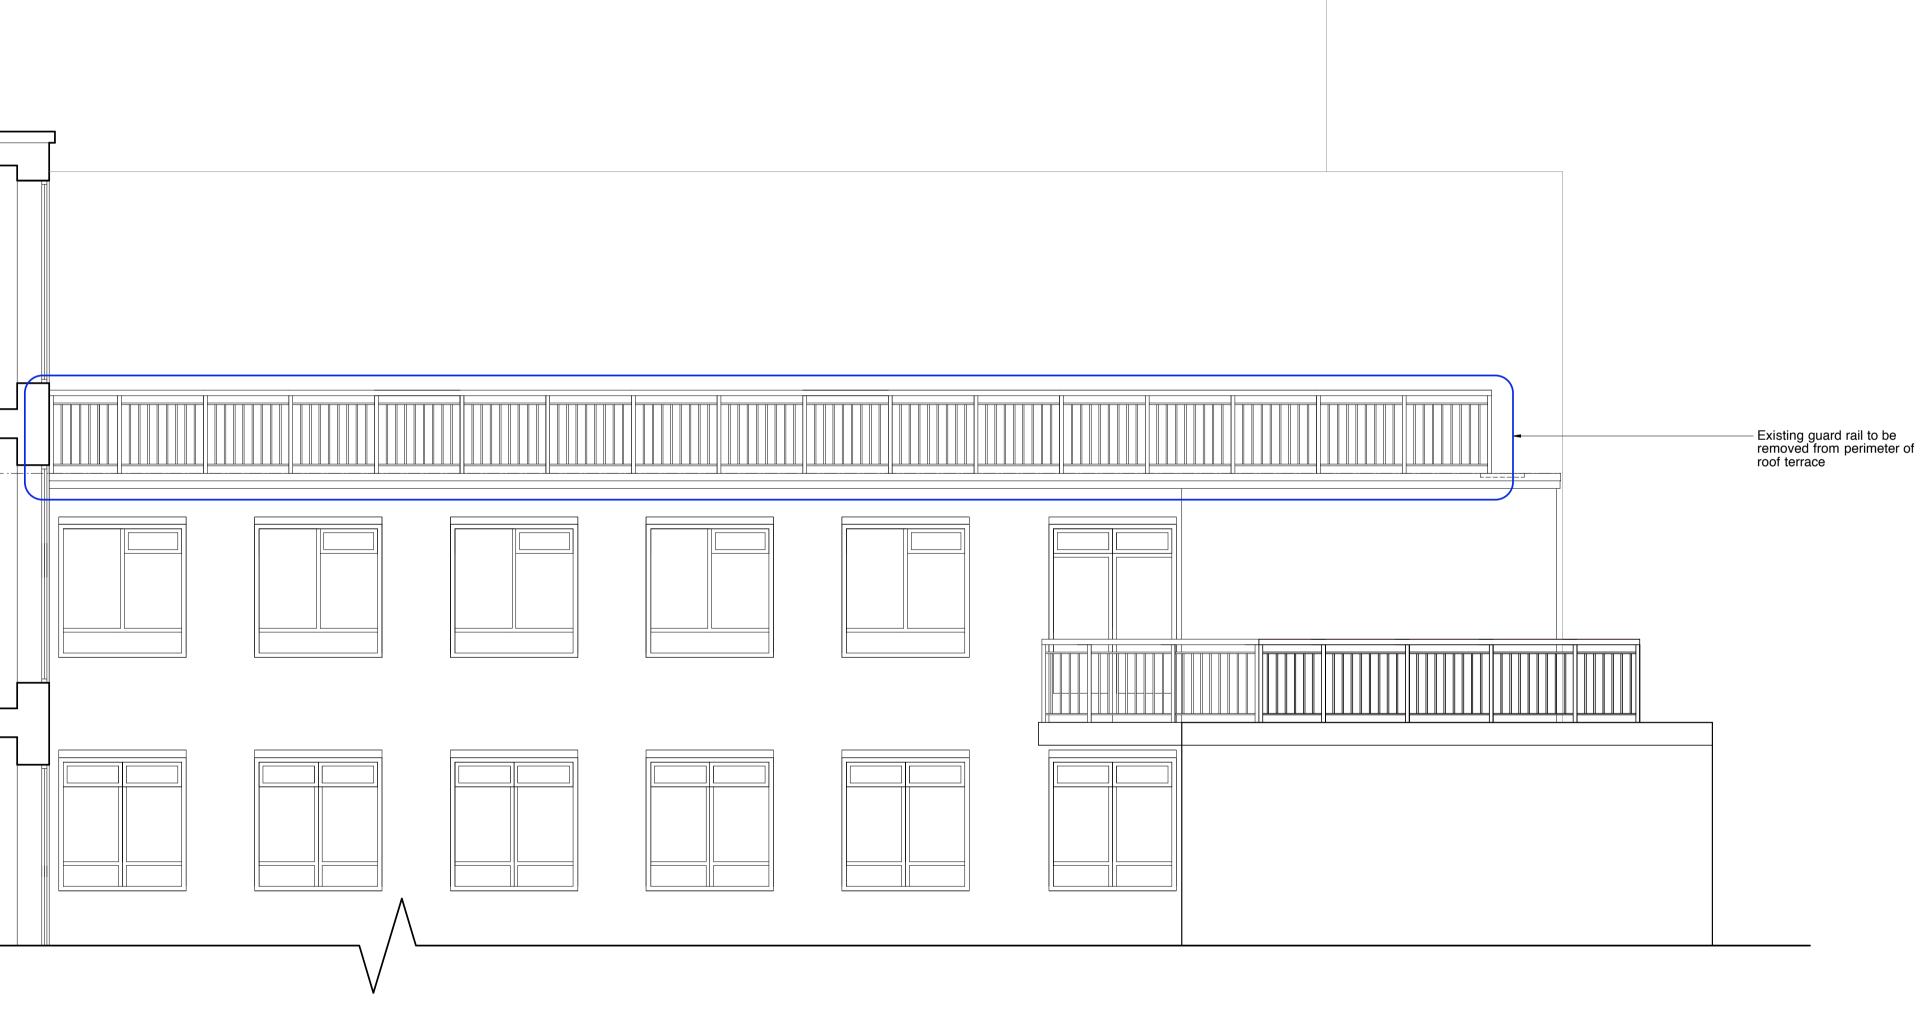

NO DIMENSIONS ARE TO BE SCALED FROM THIS DRAWING. THE CONTRACTOR / MANUFACTURER IS RESPONSIBLE FOR CHECKING ALL DIMENSIONS AND QUERYING ANY DISCREPANCIES. THIS DRAWING IS THE PROPERTY OF BISSET ADAMS LTD. COPYRIGHT IS RESERVED BY THEM AND THE DRAWING IS ISSUED ON CONDITION THAT IT IS NOT COPIED, REPRODUCED, RETAINED OR DISCLOSED TO ANY UNAUTHORISED PERSON, EITHER WHOLLY OR IN PART, WITHOUT WRITTEN CONSENT.

Checked By



## bisset adams

<u> Argennegunne and</u> TIONS

22 St. James's Walk, London EC1R 0AP T +44(0)20 7250 0440 F +44(0)20 7250 3382 info@bissetadams.co.uk www.bissetadams.co.uk

Client Project Drawing

Scale

Date

BIRKBECK UNIVERSITY BIRKBECK REFECTORY ROOF TERRACE, THE EXTENSION BUILDING EXISTING SOUTH ELEVATION 1:50 @ A1 Status PLANNING

Project N° BB09

03.05.11 Drawn By NH Drawing N° 2003

Revision -