


- NOTES
1. COPYRIGHT OF THIS DRAWING IS THE PROPERTY OF THE ARCHITECTS AND MAY NOT BE REPRODUCED WITHOUT THEIR PERMISSION.
  2. WRITTEN DIMENSIONS TO BE USED IN PREFERENCE TO SCALED DIMENSIONS IN ALL TIMES.
  3. ALL DIMENSIONS AND LEVELS TO BE CHECKED BY THE CONTRACTOR ON SITE AND ANY DISCREPANCIES REPORTED TO THE ARCHITECTS.

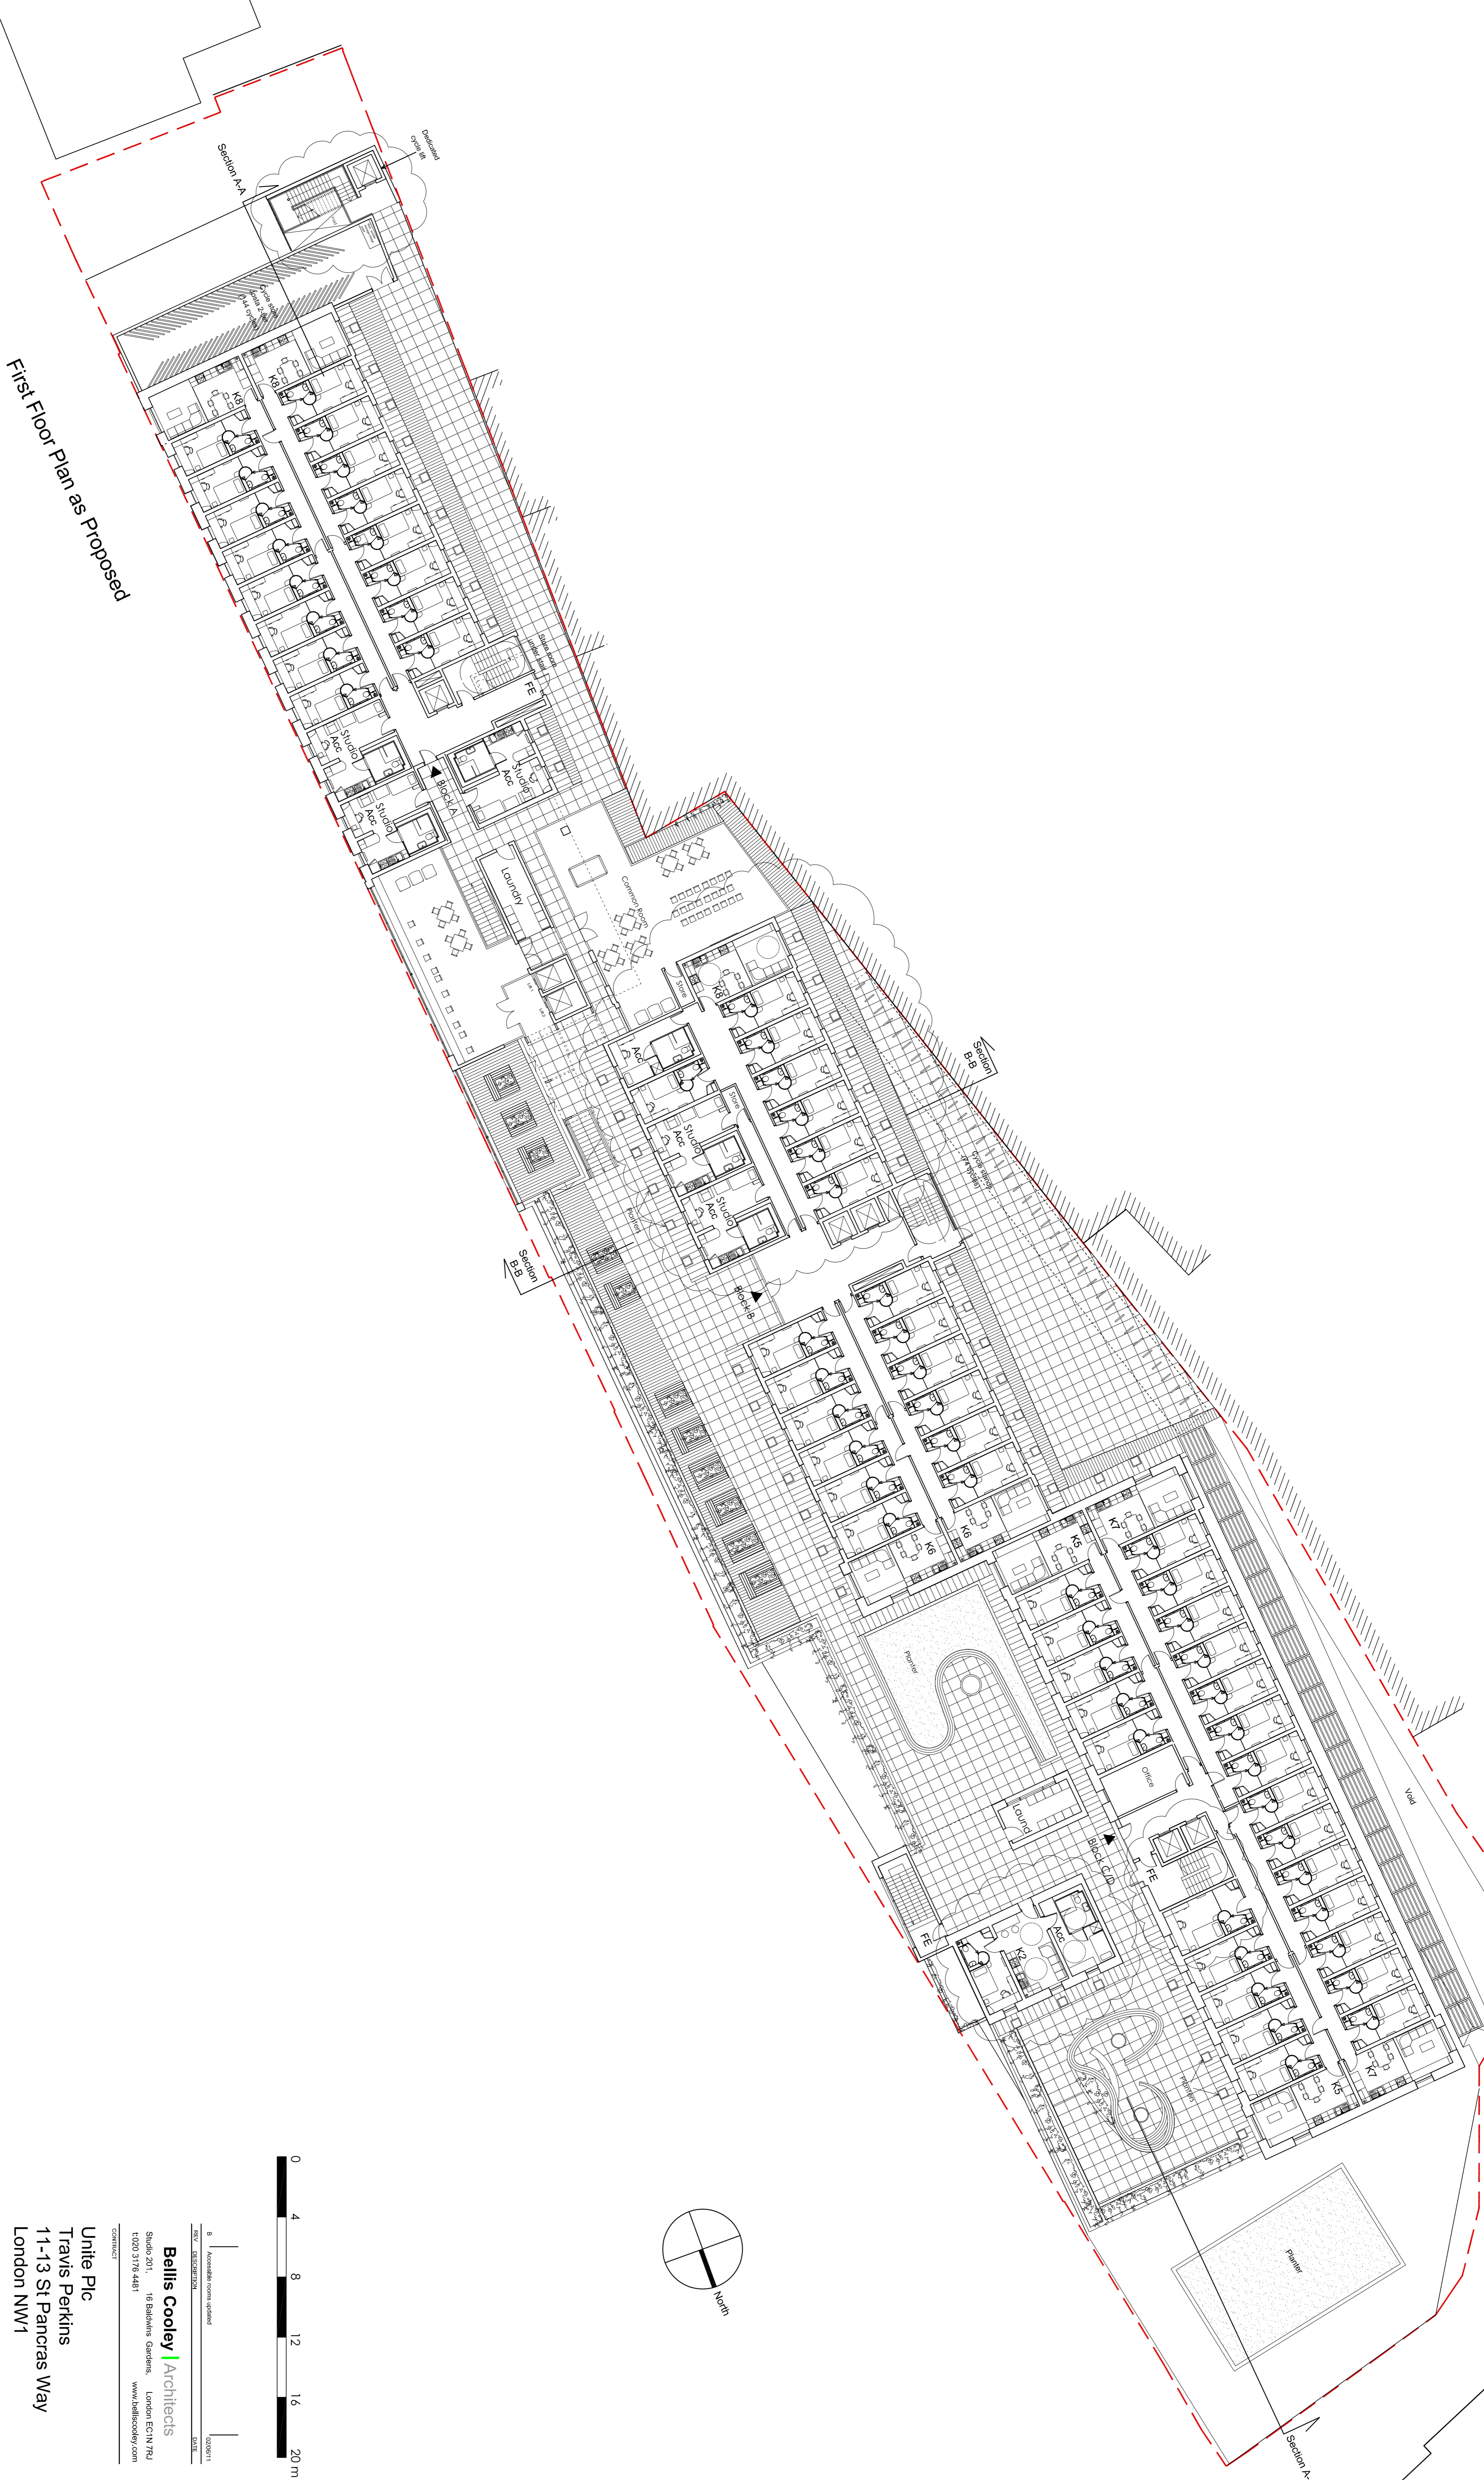

First Floor Plan as Proposed

DRAWING TITLE

**Proposed Plans 2 of 11**

DATE	BY	CHECKED	SCALE
21	RL	RL	A1
1:200 @ A1 & 1:400 @ A3			
0500 - 103			B

**Unite Plc**  
**Travis Perkins**  
 11-13 St Pancras Way  
 London NW1

**Bellis Cooley Architects**  
 Studio 201, 16 Belskings Gardens, London EC1N 7RU  
 020 3778 4481 www.belliscooley.com

