



- NOTES
- 1 - THE RIGHT OF THIS DRAWING IS THE PROPERTY OF THE ARCHITECTS AND MAY NOT BE REPRODUCED WITHOUT THEIR PERMISSION.
  - 2 - WRITTEN DIMENSIONS TO BE USED IN PREFERENCE TO SCALED DIMENSIONS AT ALL TIMES.
  - 3 - ALL DIMENSIONS AND LEVELS TO BE CHECKED BY THE CONTRACTOR ON SITE AND ANY DISCREPANCIES REPORTED TO THE ARCHITECTS.

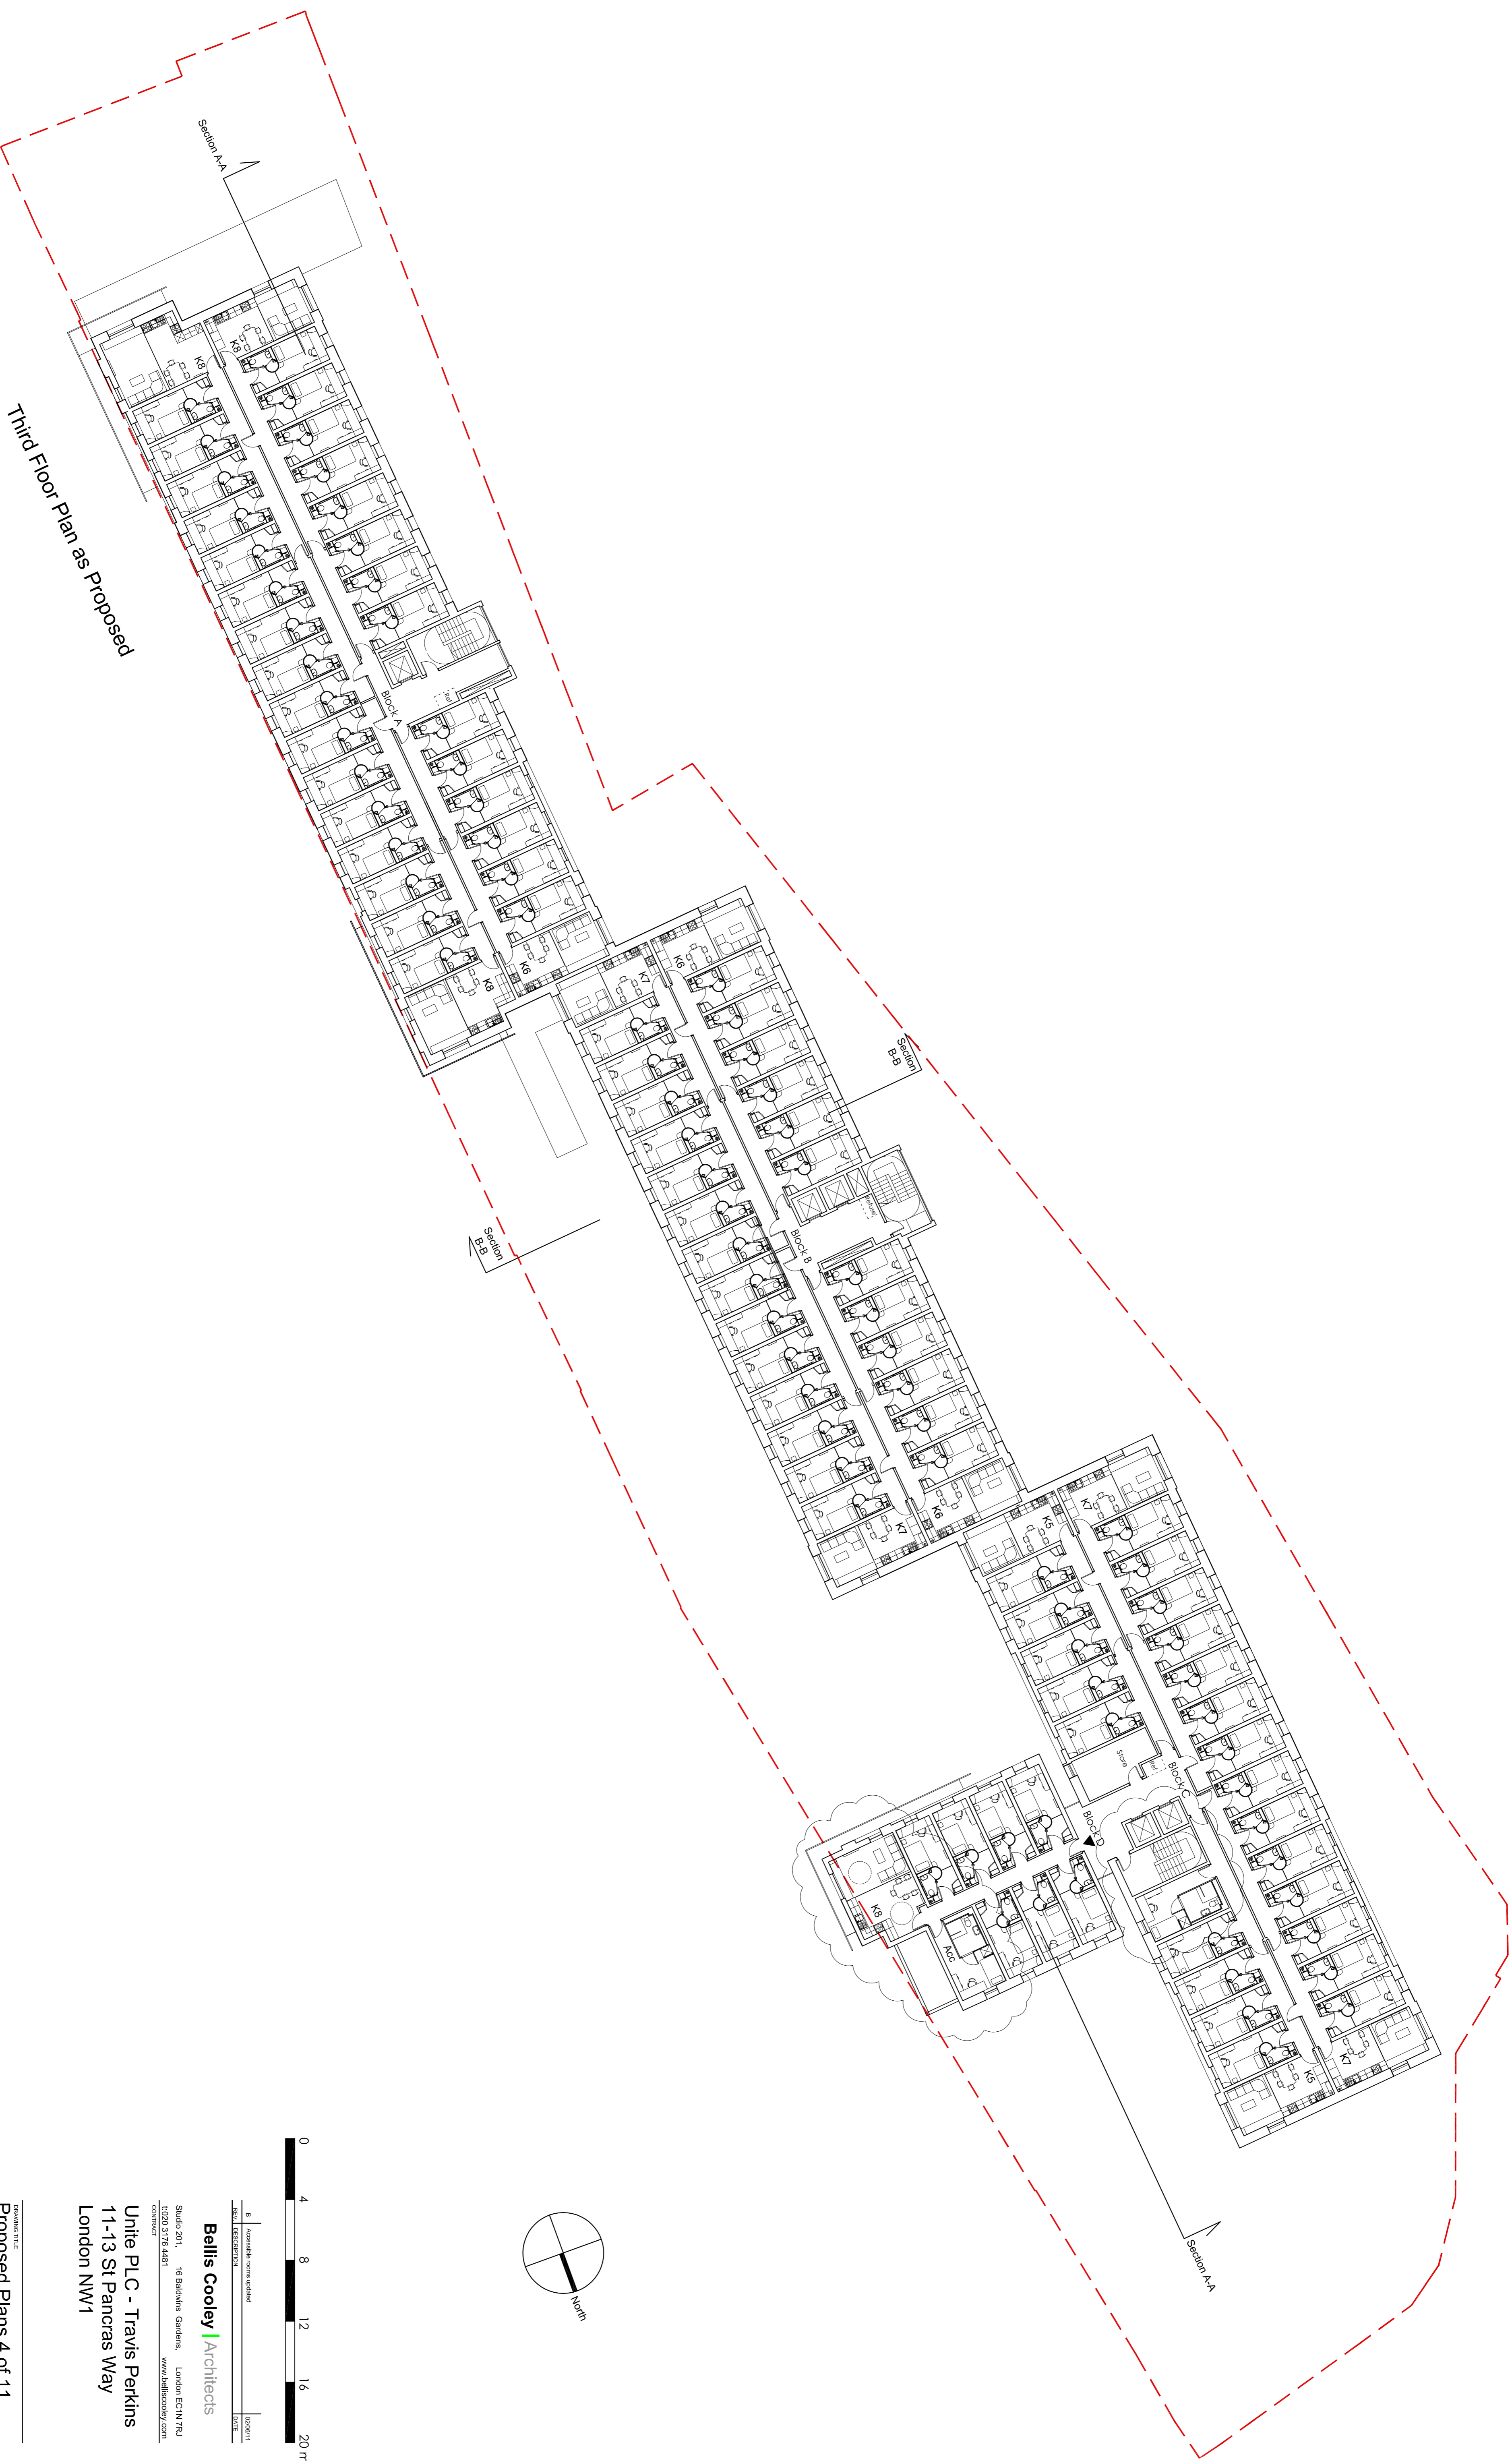

Third Floor Plan as Proposed

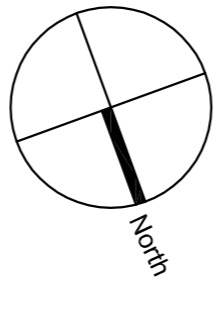

0 4 8 12 16 20 m

**Bellis Cooley | Architects**  
 Studio 201, 18 Balhams Gardens, London EC3N 7JQ  
 T: 020 3776 4481 www.belliscooley.com  
 UNITE PLC - Travis Perkins  
 11-13 St Pancras Way  
 London NW1

PROPOSED PLANS 4 OF 11

DATE	CONC'D	02/09/11
10/10	RC	
SCALE	SHEET SIZE	
1:200 @ A1 & 1:400 @ A3	A1	
DRAWING NO.	REV	
0500 - 105	B	