



NOTES
 1 - THE CONTENT OF THIS DRAWING IS THE PROPERTY OF THE ARCHITECTS AND MAY NOT BE REPRODUCED WITHOUT THEIR PERMISSION.
 2 - DIMENSIONS AT ALL TIMES
 3 - ALL DIMENSIONS AND LEVELS TO BE VERIFIED BY THE CONTRACTOR ON SITE AND ANY DISCREPANCIES REPORTED TO THE ARCHITECTS

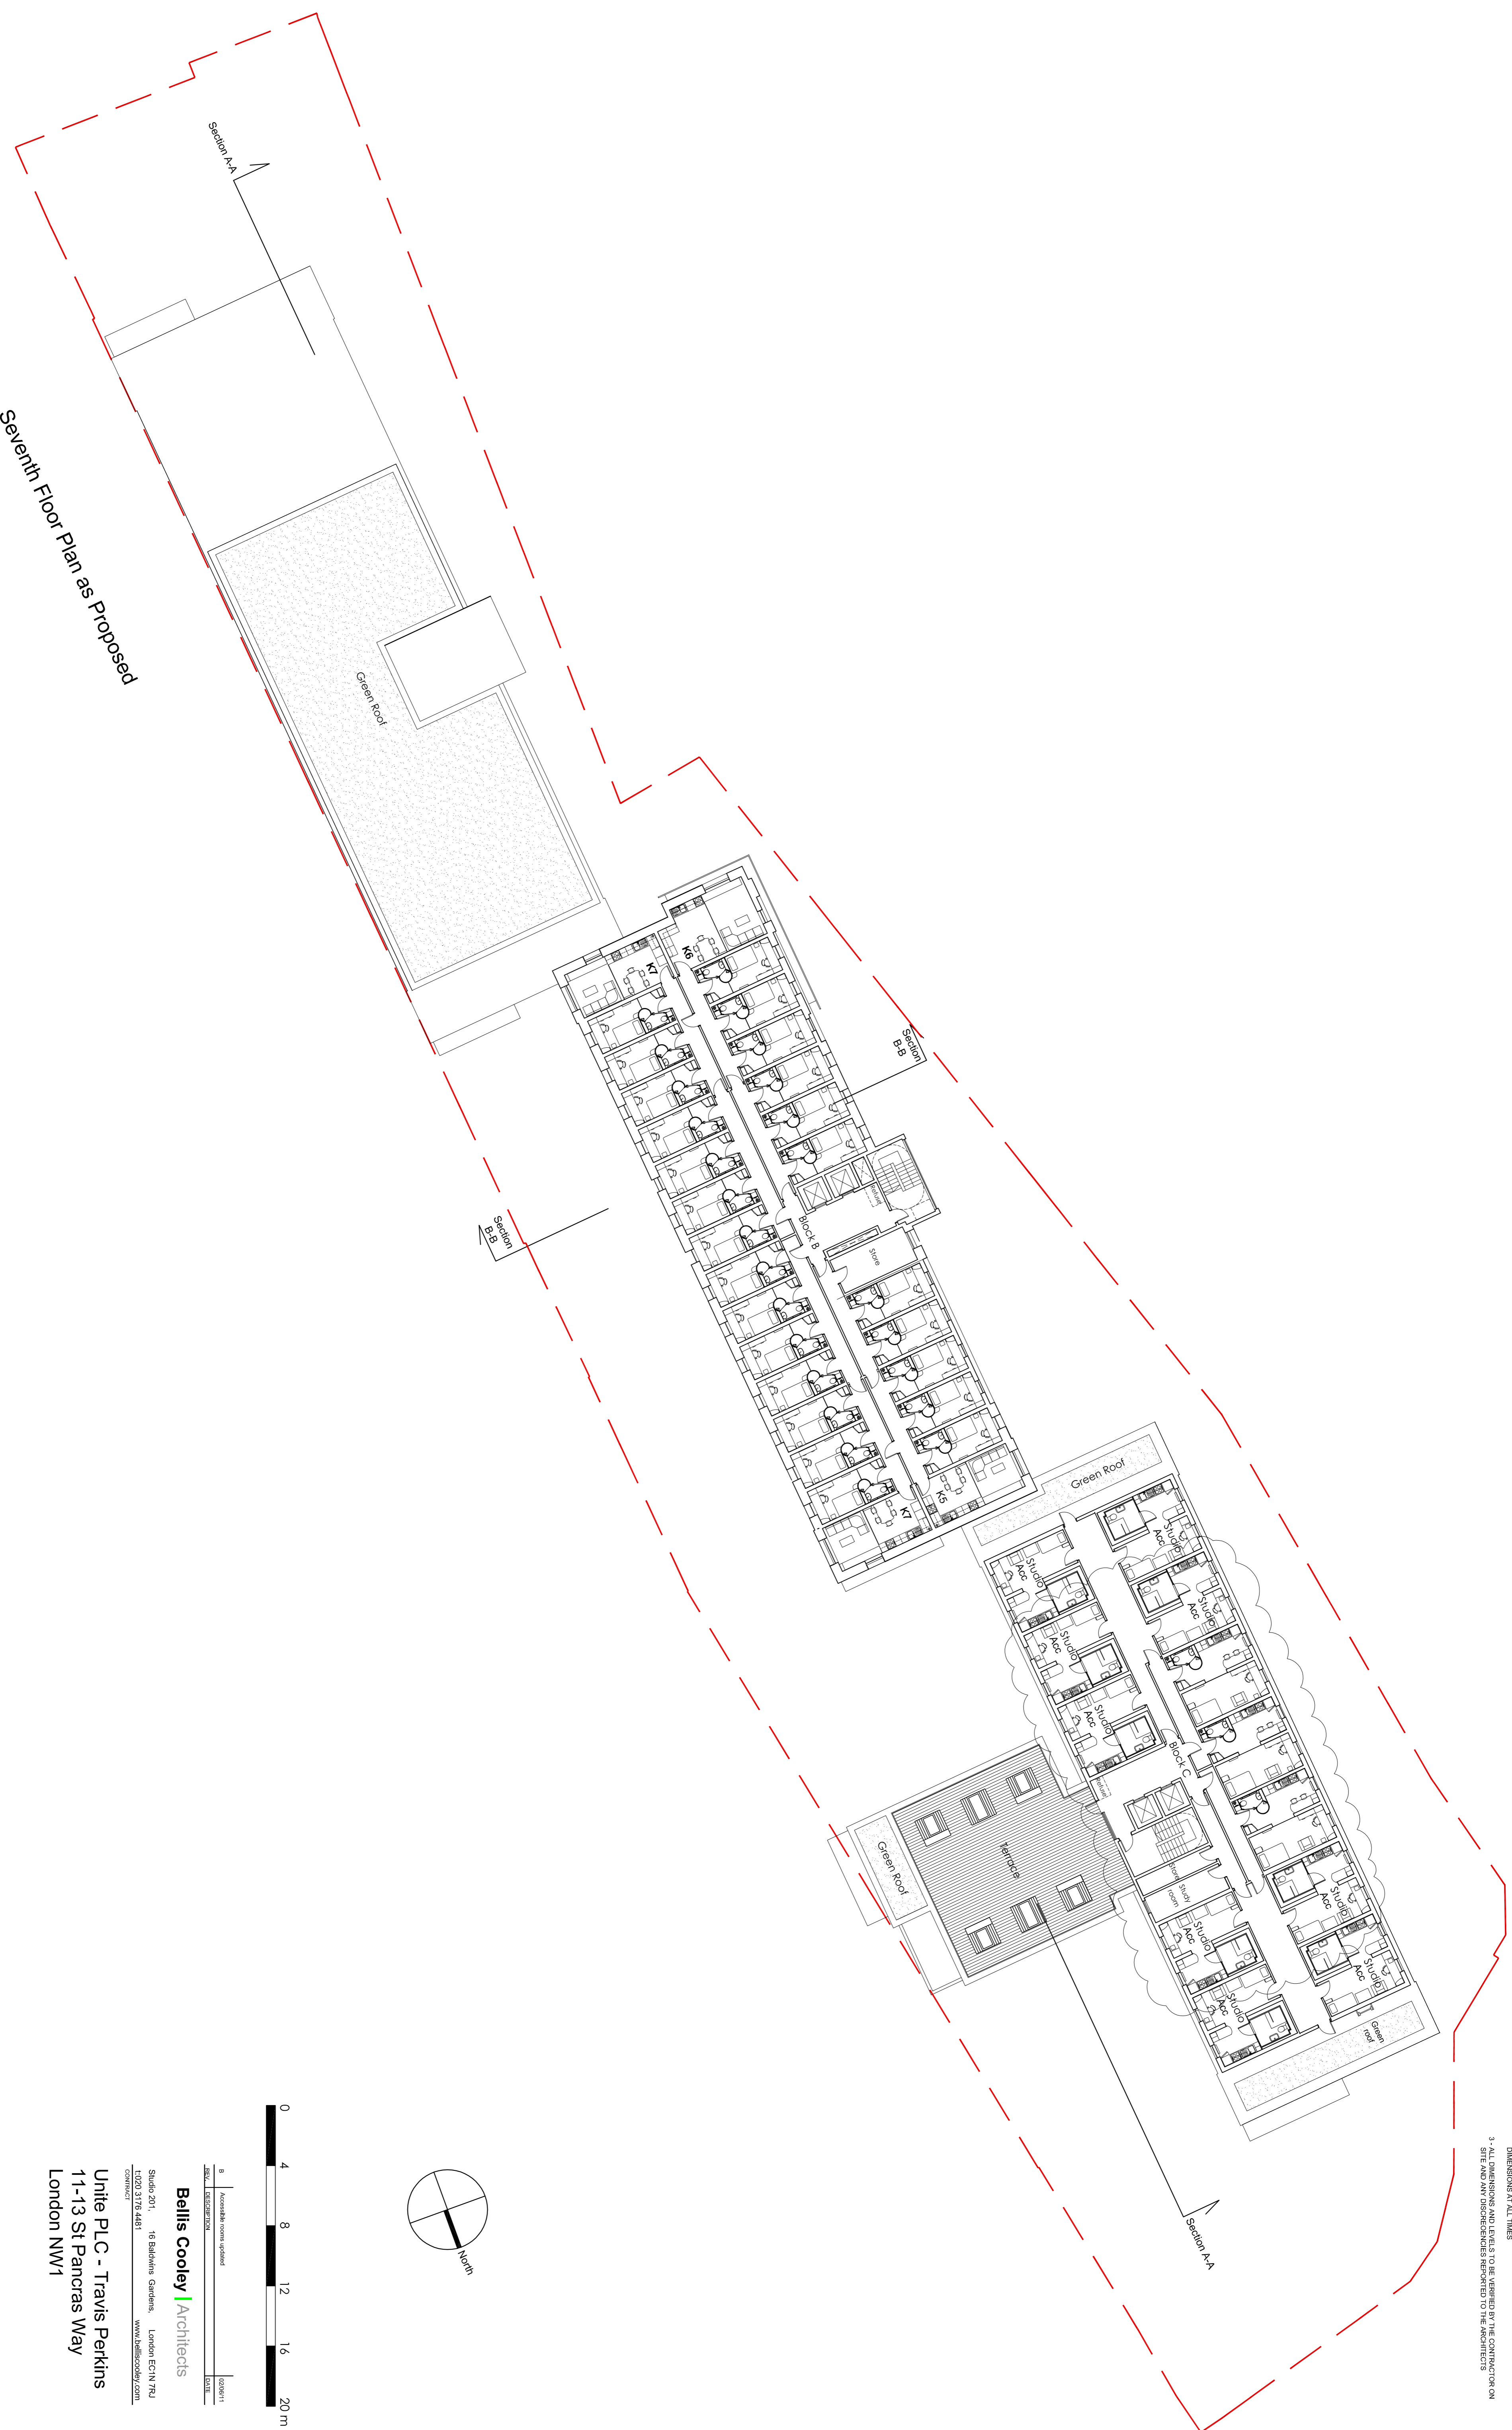

Seventh Floor Plan as Proposed

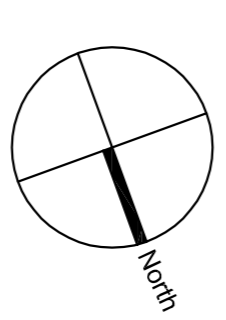

0 4 8 12 16 20 m

Bellis Cooley | Architects
 Studio 201, 18 Bellairs Gardens, London EC4N 7RU
 T: 020 3776 4481 www.belliscooley.com
 CONTRACTOR
Unite PLC - Travis Perkins
 11-13 St Pancras Way
 London NW1

DRAWING TITLE
Proposed Plans 8 of 11
 DRAWN BY: JH DATE: Oct 10 CHECKED BY: RC
 SCALE: 1:200 @ A1 & 1:400 @ A3 SHEET SIZE: A1
 DRAWING NO: 0500 - 109 REV: B