

COLLEGE
ENTRANCE

NO. 150 ENTRANCE

EXISTING GROUND FLOOR PLAN


150 CAMDEN HIGH STREET
LONDON NW1 0NE

DRAWING NO. A- 150

DATE 25-05-11

SCALE 1/ 50

SCALE BAR

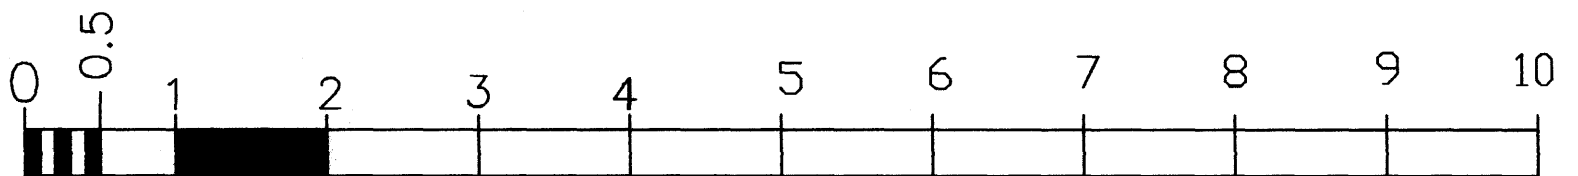

SCALE IN METRES