

DRAWING NO. A- 150


DATE 25-05-11

SCALE 1/ 50

PROPOSED GROUND FLOOR PLAN

150 CAMDEN HIGH STREET
LONDON NW1 0NE

SCALE BAR

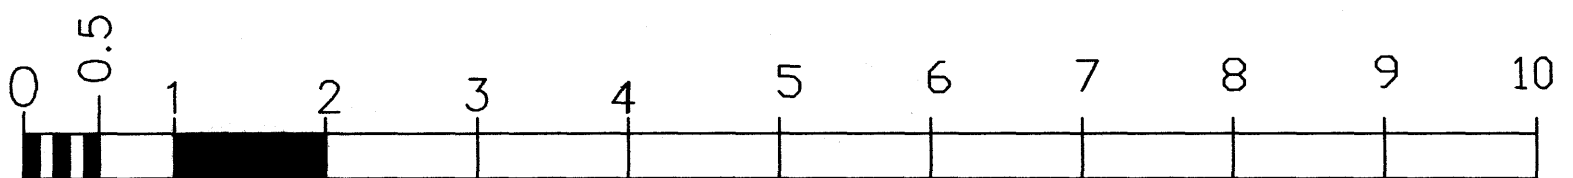

SCALE IN METRES