





EXISTING FRONT ELEVATION

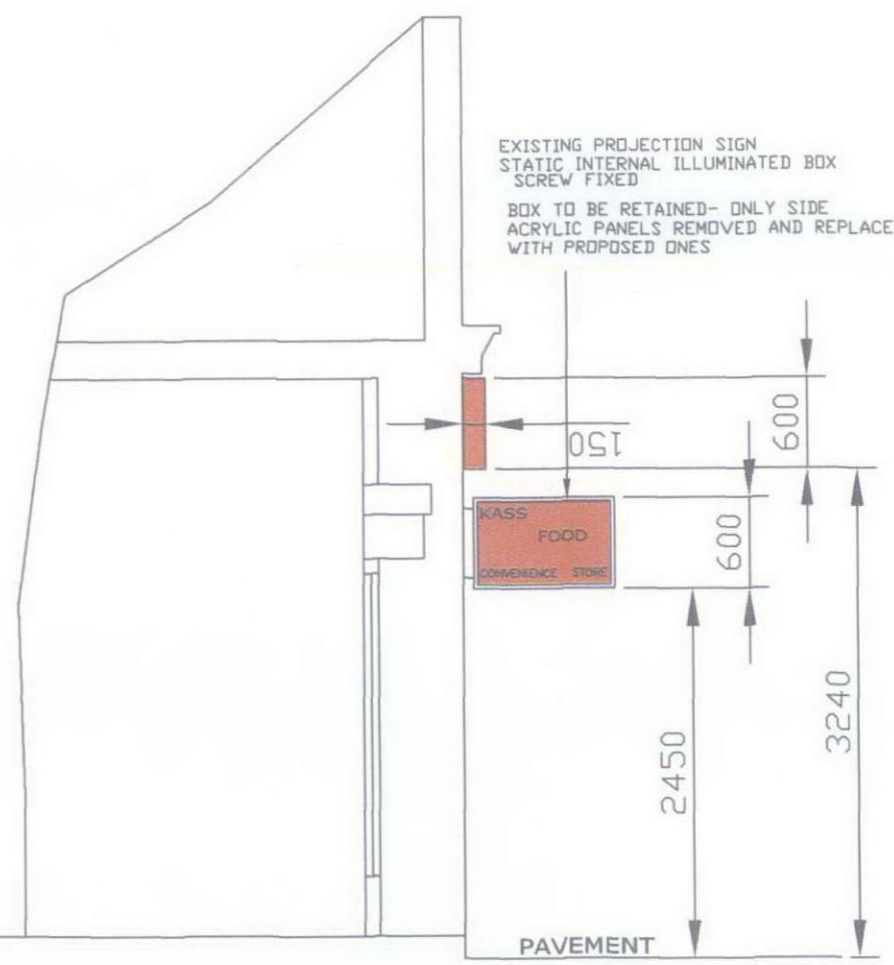

EXISTING SIDE ELEVATION

SITE ADDRESS- 150 CAMDEN HIGH STREET
LONDON NW1 ONE

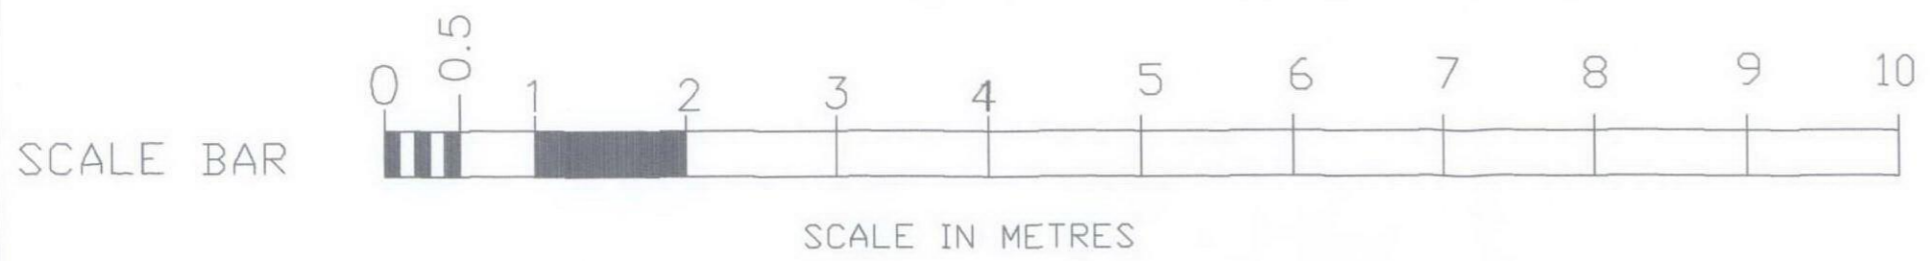

DRAWING NO. A- 150
DATE 25-05-11
SCALE 1/ 50