




HOUSE REAR ELEVATION 1:100
(SIDE)




HOUSE SIDE ELEVATION 1:100
(FRONT)


ROOM SCHEDULE...					
ROOM NUMBER	SQ MTRS	0-2 YRS	2-3 YRS	3-5 YRS	REGISTERED USE
RM 001	54.9 m ²	16 Children	22 Children	24 Children	

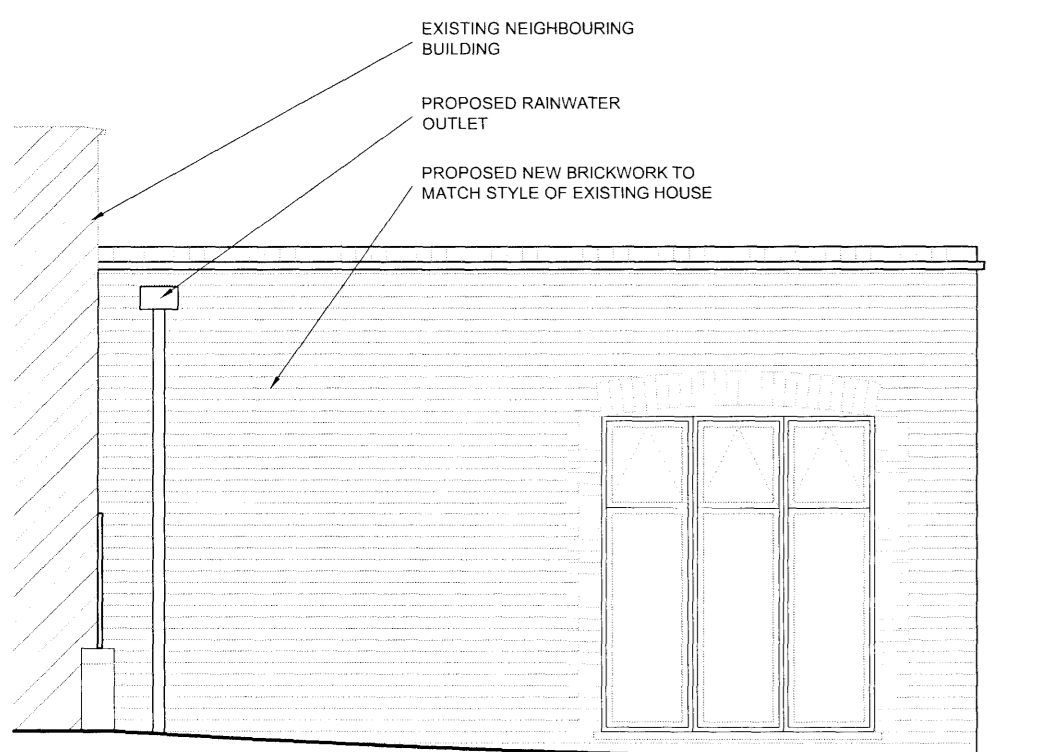


SIDE ELEVATION 1:50

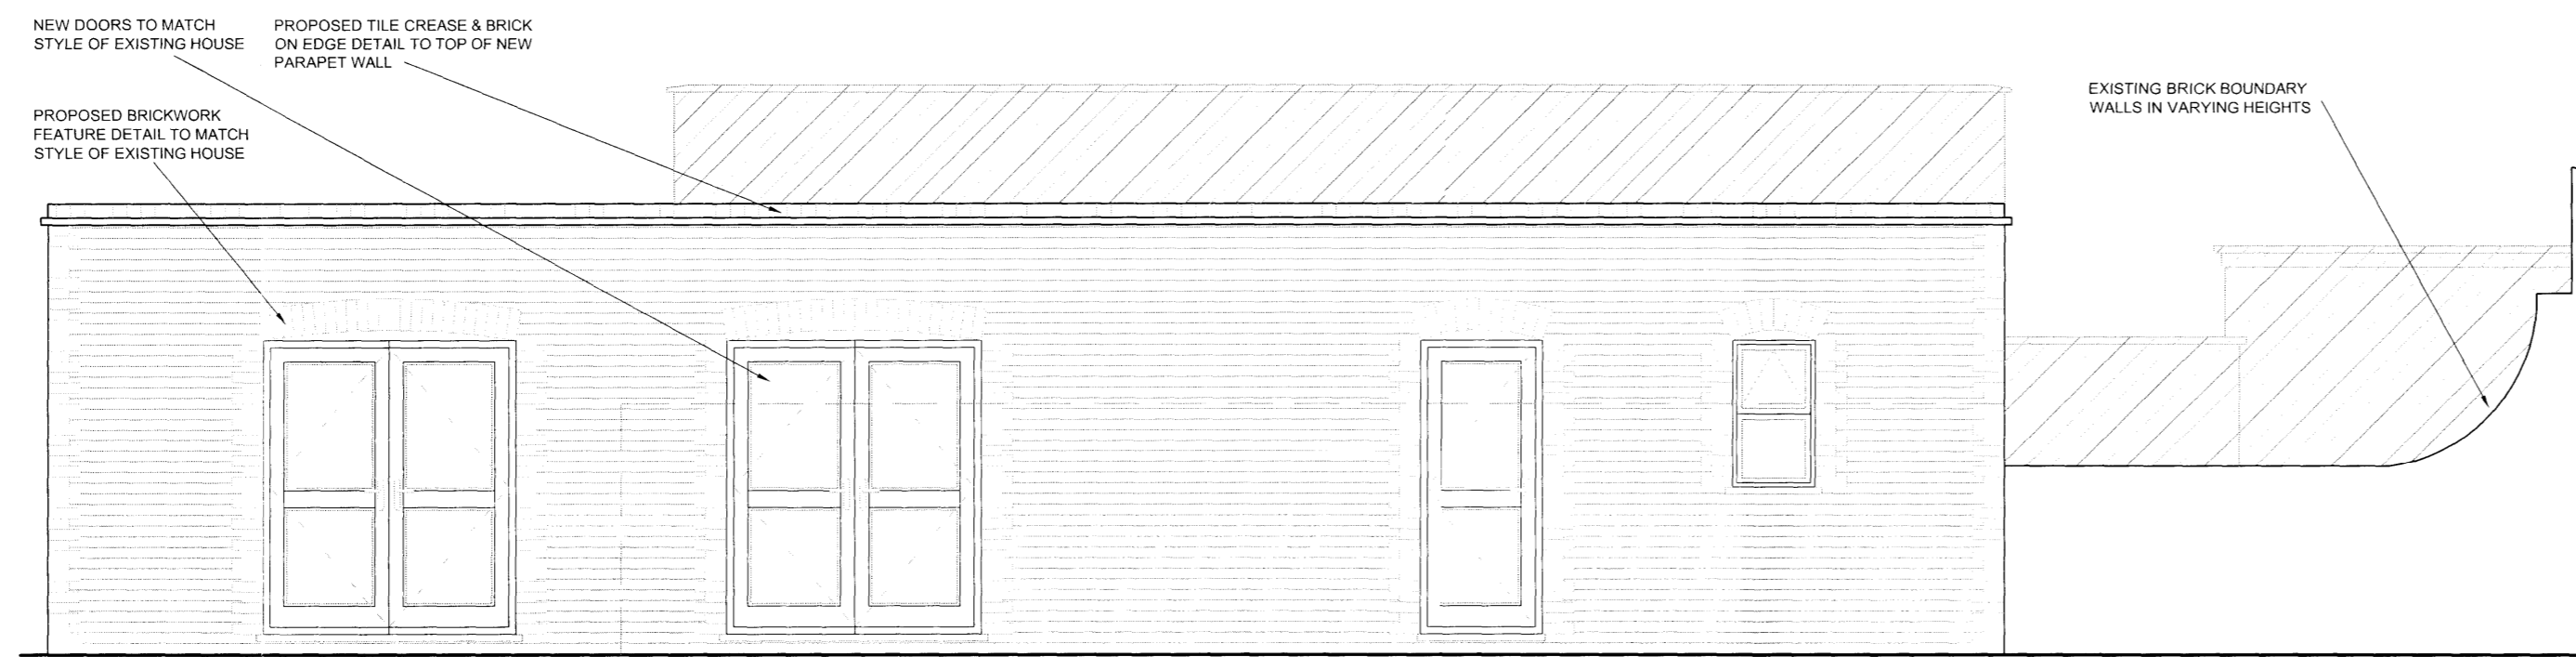


FRONT ELEVATION 1:50

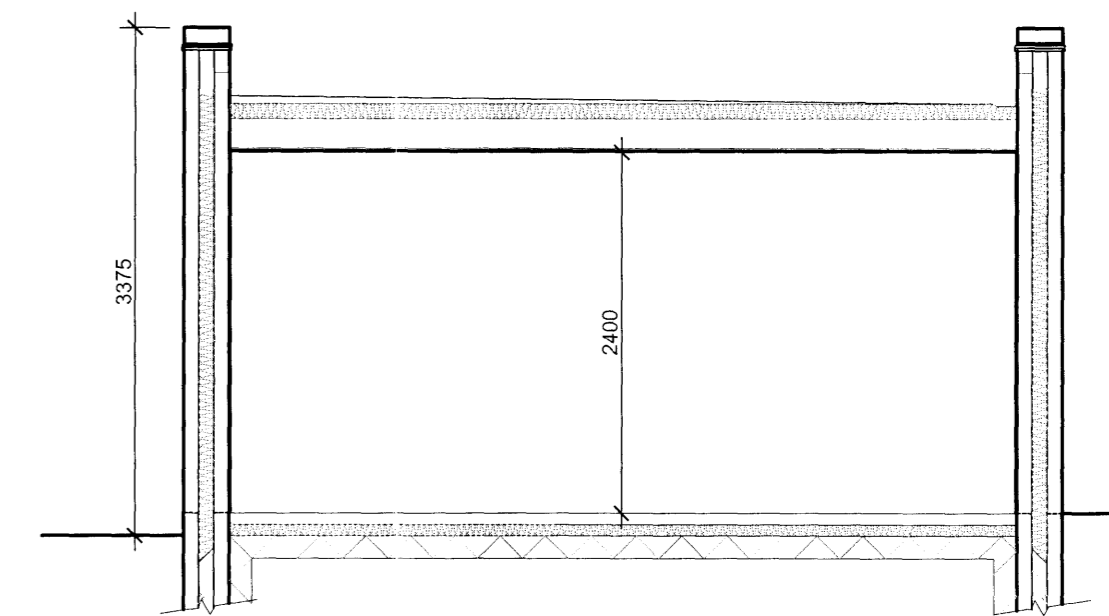

SECTION A-A 1:50

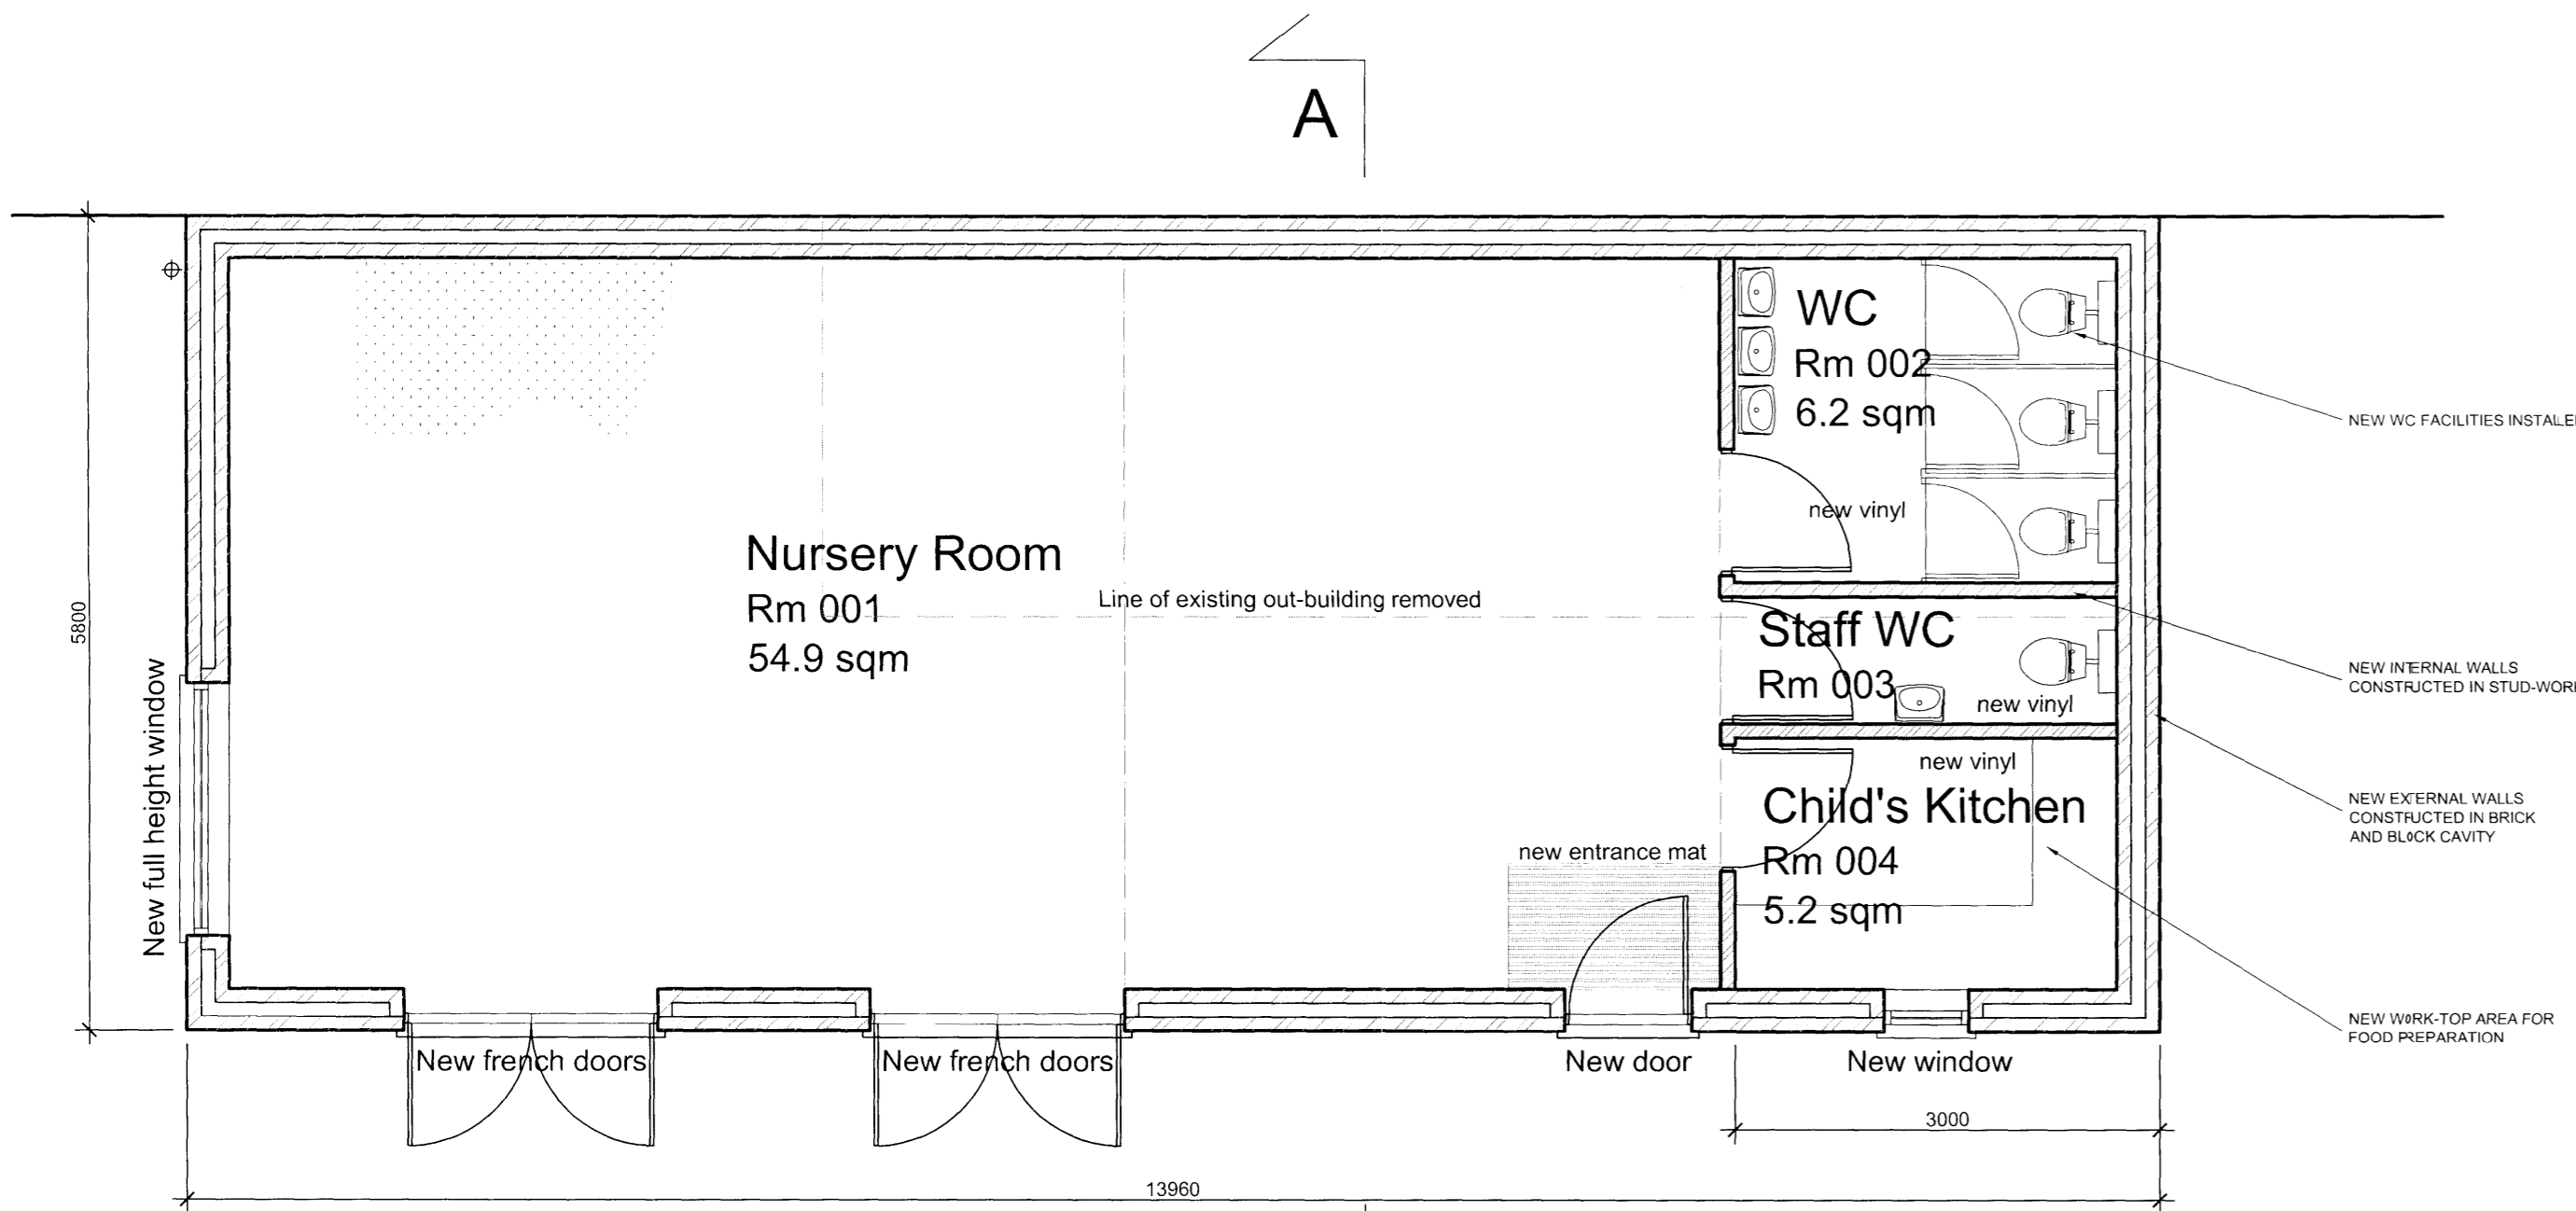

PROPOSED FLOOR PLAN 1:50

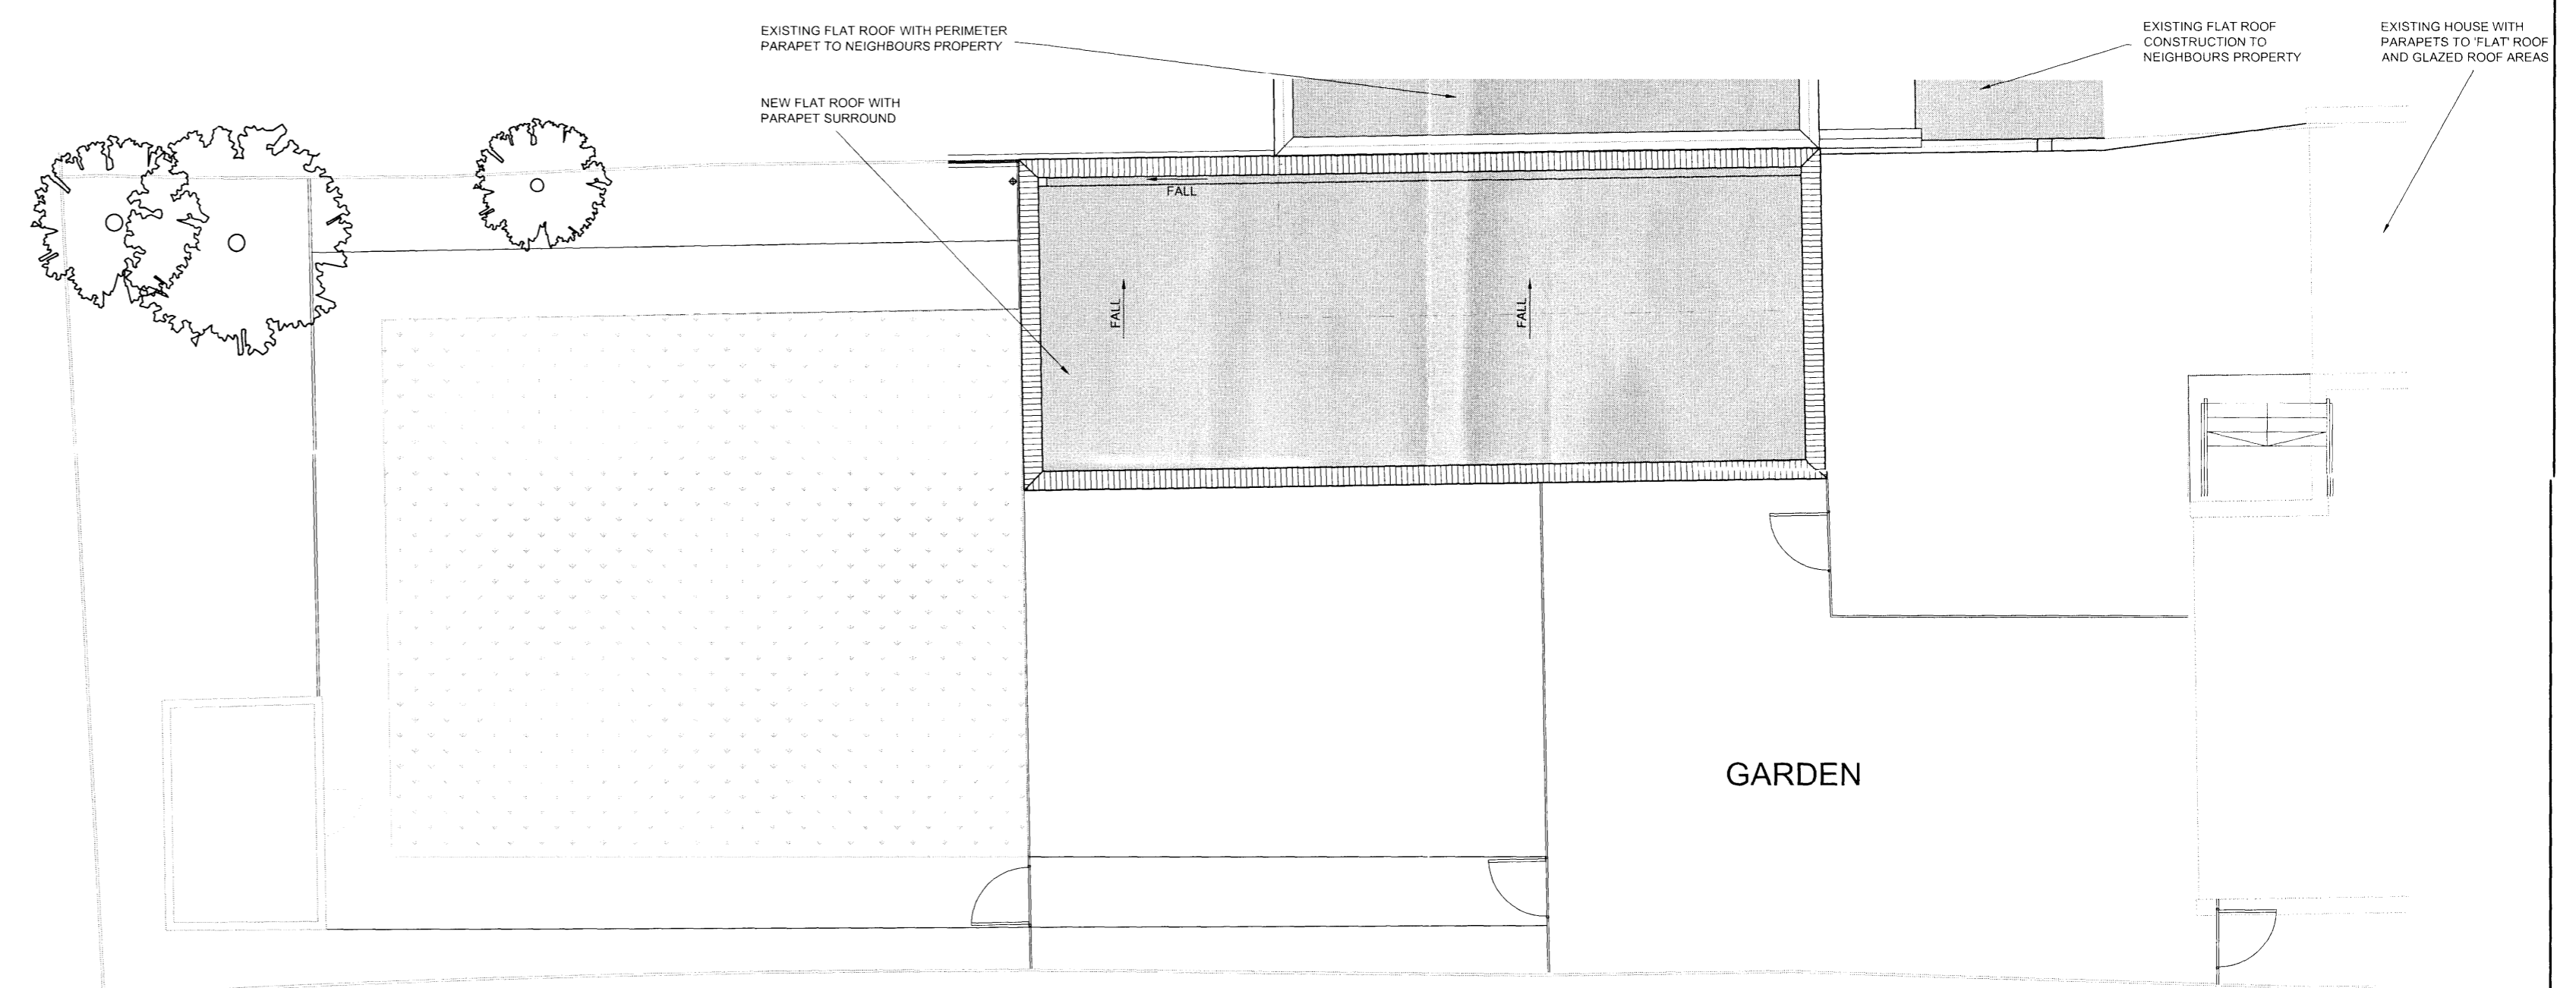

PROPOSED SITE PLAN 1:100

AREA SCHEDULE	FLOORS		TOTALS
	EXISTER FLOOR	ENTER FLOOR	
SALES	### sqm	### sqm	### sqm
STOCK	### sqm	### sqm	### sqm
OTHER AREAS	### sqm	### sqm	### sqm
TOTALS	### sqm	### sqm	### sqm

BUILDERSWORK LEGEND	
[Symbol]	EXISTING MASONRY WALLS
[Symbol]	EXISTING PARTITIONS
[Symbol]	NEW FR30 PARTITIONS OPEN ABOVE
[Symbol]	NEW FR30 FULL HEIGHT PARTITIONS
[Symbol]	NEW FR10 FULL HEIGHT PARTITIONS

FLOORING LEGEND	
[Symbol]	###
[Symbol]	###
[Symbol]	###
[Symbol]	###
[Symbol]	###
[Symbol]	###
[Symbol]	###
[Symbol]	###
[Symbol]	###
[Symbol]	###

FIRE EQUIPMENT LEGEND	
[Symbol]	2.5kg CARBON DIOXIDE FIRE EXTINGUISHER MOUNTED TO WALL ON DECORATED MDF PATRESS WHERE REQD.
[Symbol]	9 LITRE WATER FIRE EXTINGUISHER MOUNTED TO WALL ON DECORATED MDF PATRESS WHERE REQUIRED
[Symbol]	FOAM FIRE EXTINGUISHER MOUNTED TO WALL ON DECORATED MDF PATRESS WHERE REQUIRED
[Symbol]	GREEN BREAK GLASS TO RELEASE FIRE ESCAPE DOOR
[Symbol]	FIRE ALARM BREAK GLASS CALL POINT
[Symbol]	FIRE BLANKET TO BS EN3 OR BS 5423

[Symbol]	GENERAL FIRE ROUTINE NOTICE FIXED TO CONVENIENT POSITION
[Symbol]	NOTICE ON DOOR TO READ 'KEEP LOCKED SHUT'
[Symbol]	NOTICE APPLIED TO DOOR TO READ 'PUSHBAR TO OPEN'
[Symbol]	NOTICE ON BOTH SIDES OF DOOR TO READ 'FIRE ESCAPS KEEP CLEAR'
[Symbol]	NOTICE ON BOTH SIDES OF DOOR TO READ 'FIRE DOOR KEEP SHUT'

DOOR SCHEDULE	
fire resistance	GO
lock type	2000mm S&W
handle type	###
push plate	###
kick plate	###
self-protection panel (600mm)	###
door closer	###
anchors	###
vision panel	###
signage	###
breast glass panel	###

REVISIONS			
0	01 month '11	###	###
01	11 April '11	Enlarged pro-nursery space	SM
02	28 April '11	Facilities amended to suit	SM
03	24 May '11	Proposed section added	SM

client:	ASQUITH NURSERIES
project address:	11 Woodchurch Road West Hampstead London NW6 3PL
date:	16 Feb '11
drawn by:	SM
checked by:	AC

drawing number:	WEST HAMP - 11
drawing title:	PROPOSED PLANS, ELEVATIONS, SITE & PROPOSED SECTION
revision:	VARIOUS @ A1 03

CMC projects

11 Woodchurch Road
West Hampstead
London
NW6 3PL

16 Feb '11


SM AC

Copyright is reserved by CMC and is issued on the condition that it is not copied or disclosed by, or to, any unauthorised persons without prior consent in writing from CMC. All dimensions to be checked on site prior to any fabrication. All errors, omissions/discovered inconsistencies to be reported to the C.A immediately. Drawings show design intent only. Responsibility is not accepted for errors made by others in scaling from this drawing.


PRELIMINARY




HOUSE REAR ELEVATION 1:100
(SIDE)

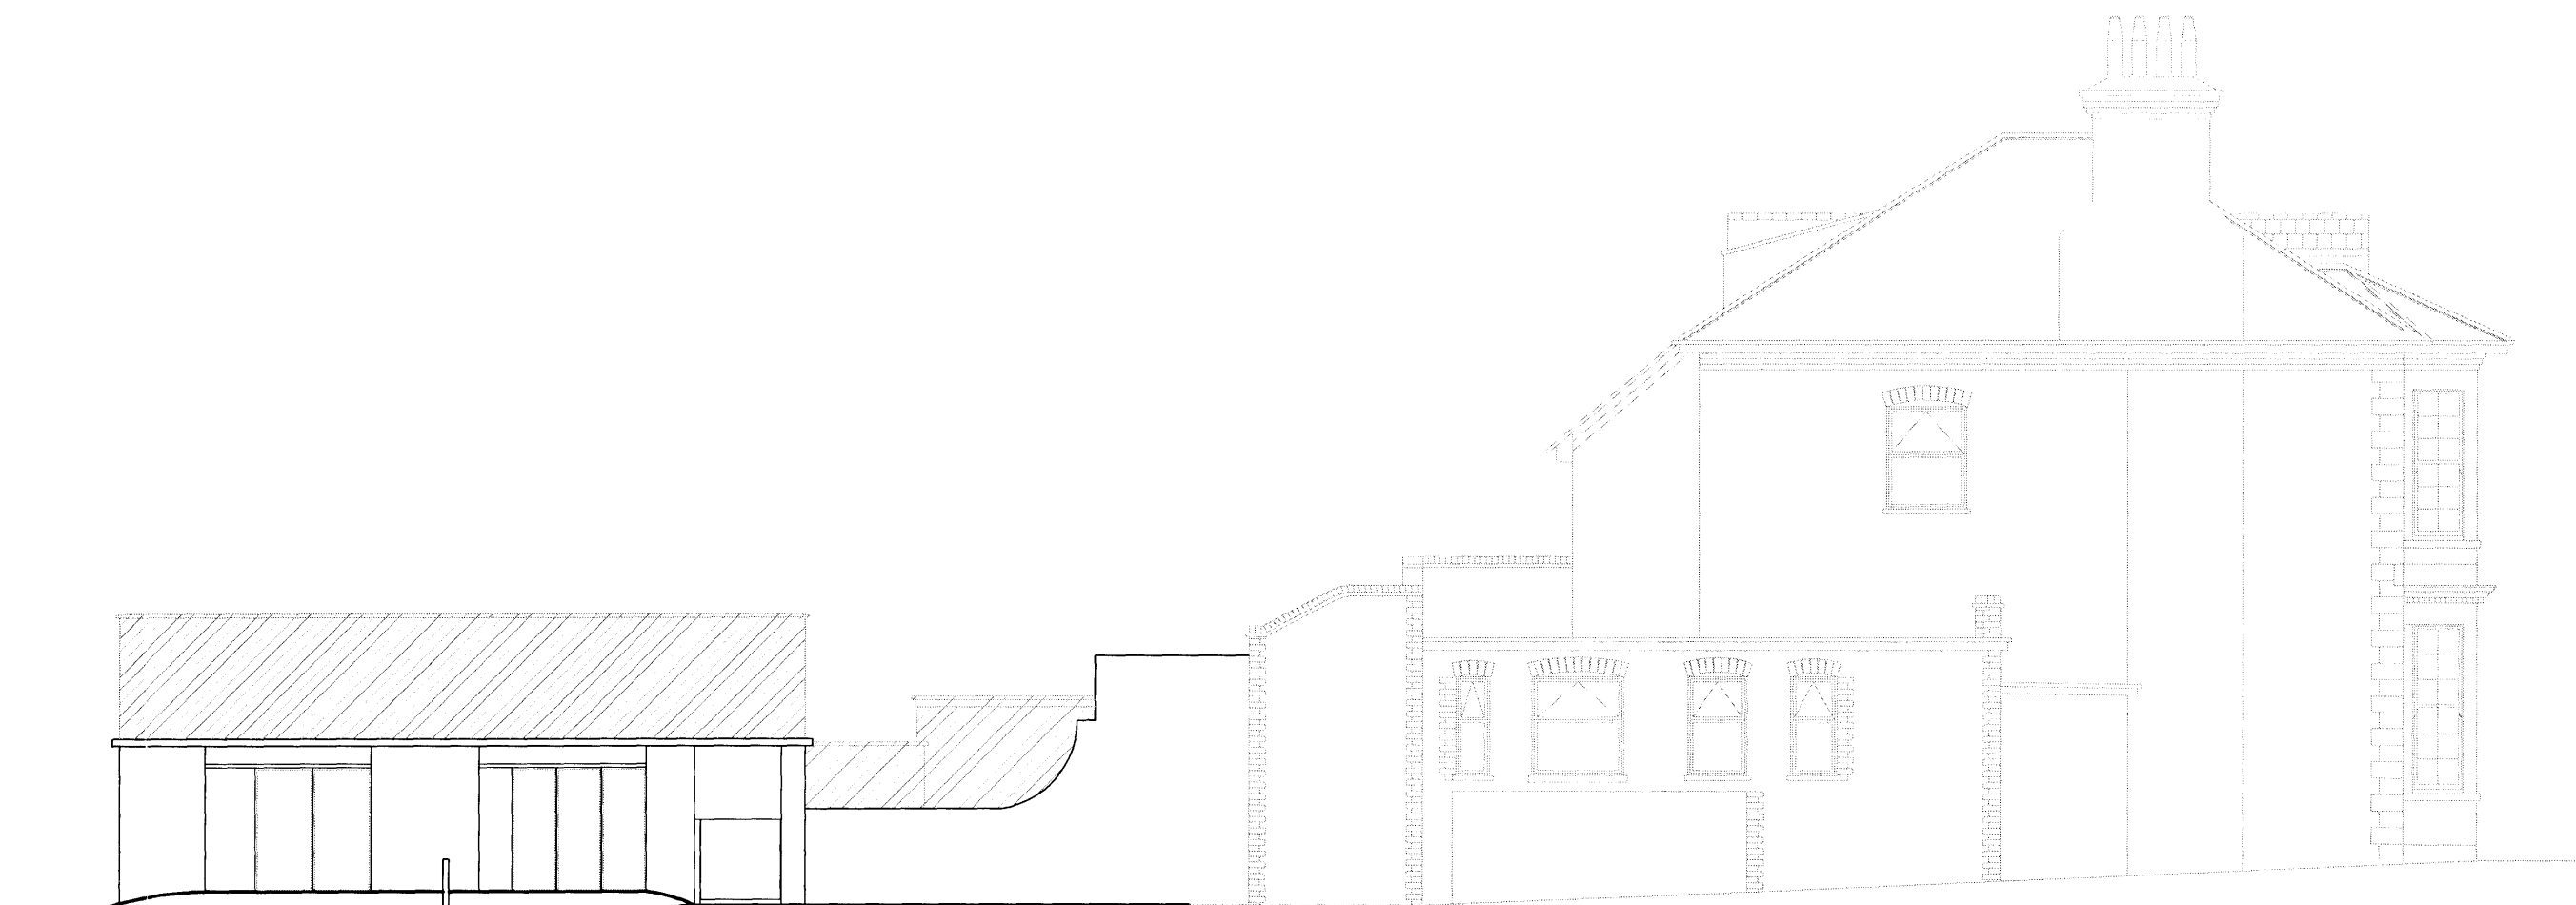

HOUSE SIDE ELEVATION 1:100
(FRONT)

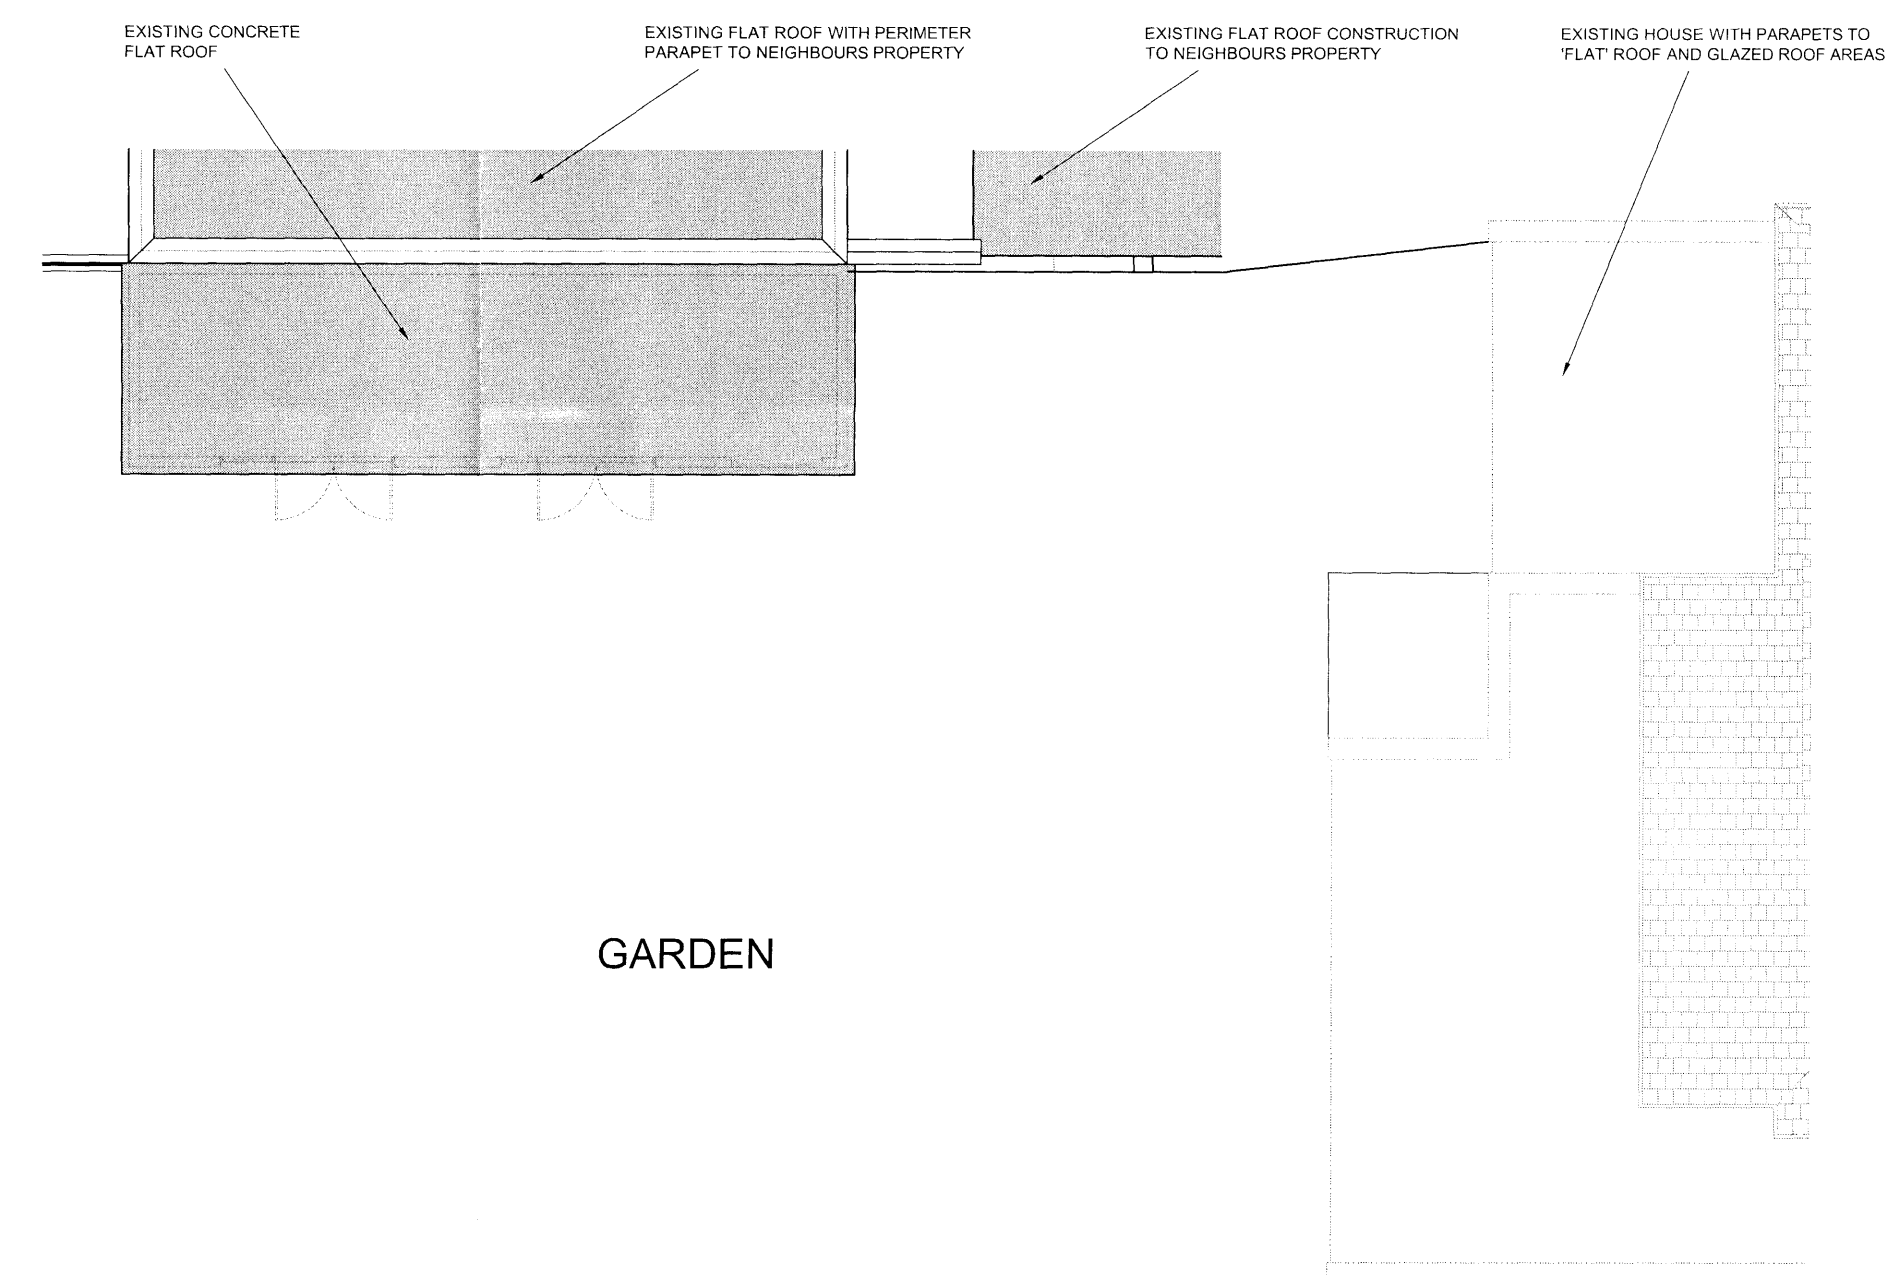


EXISTING ROOF PLAN 1:100

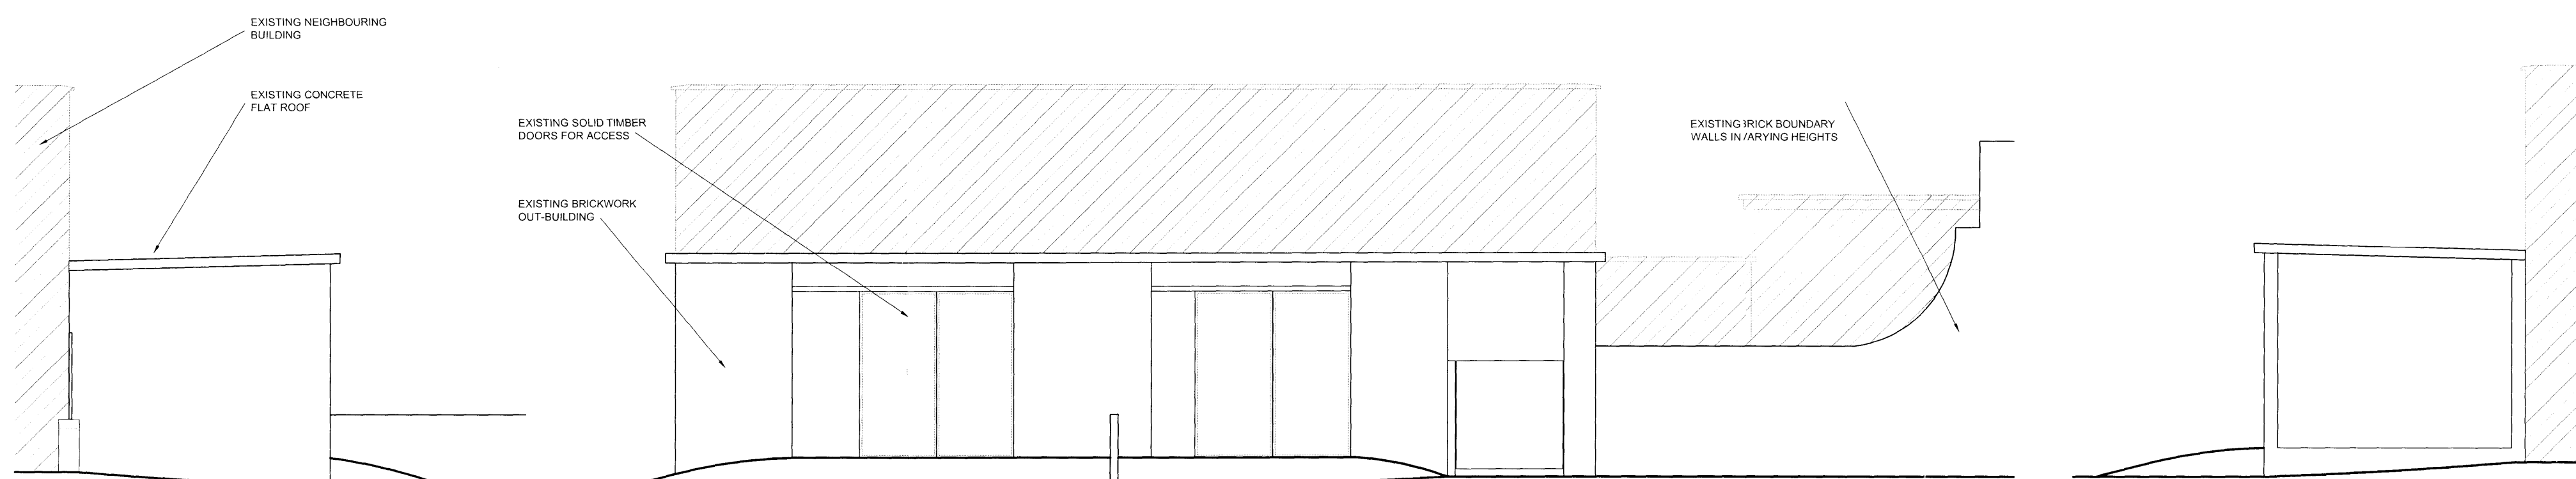


FRONT ELEVATION 1:50

SECTION A-A 1:50

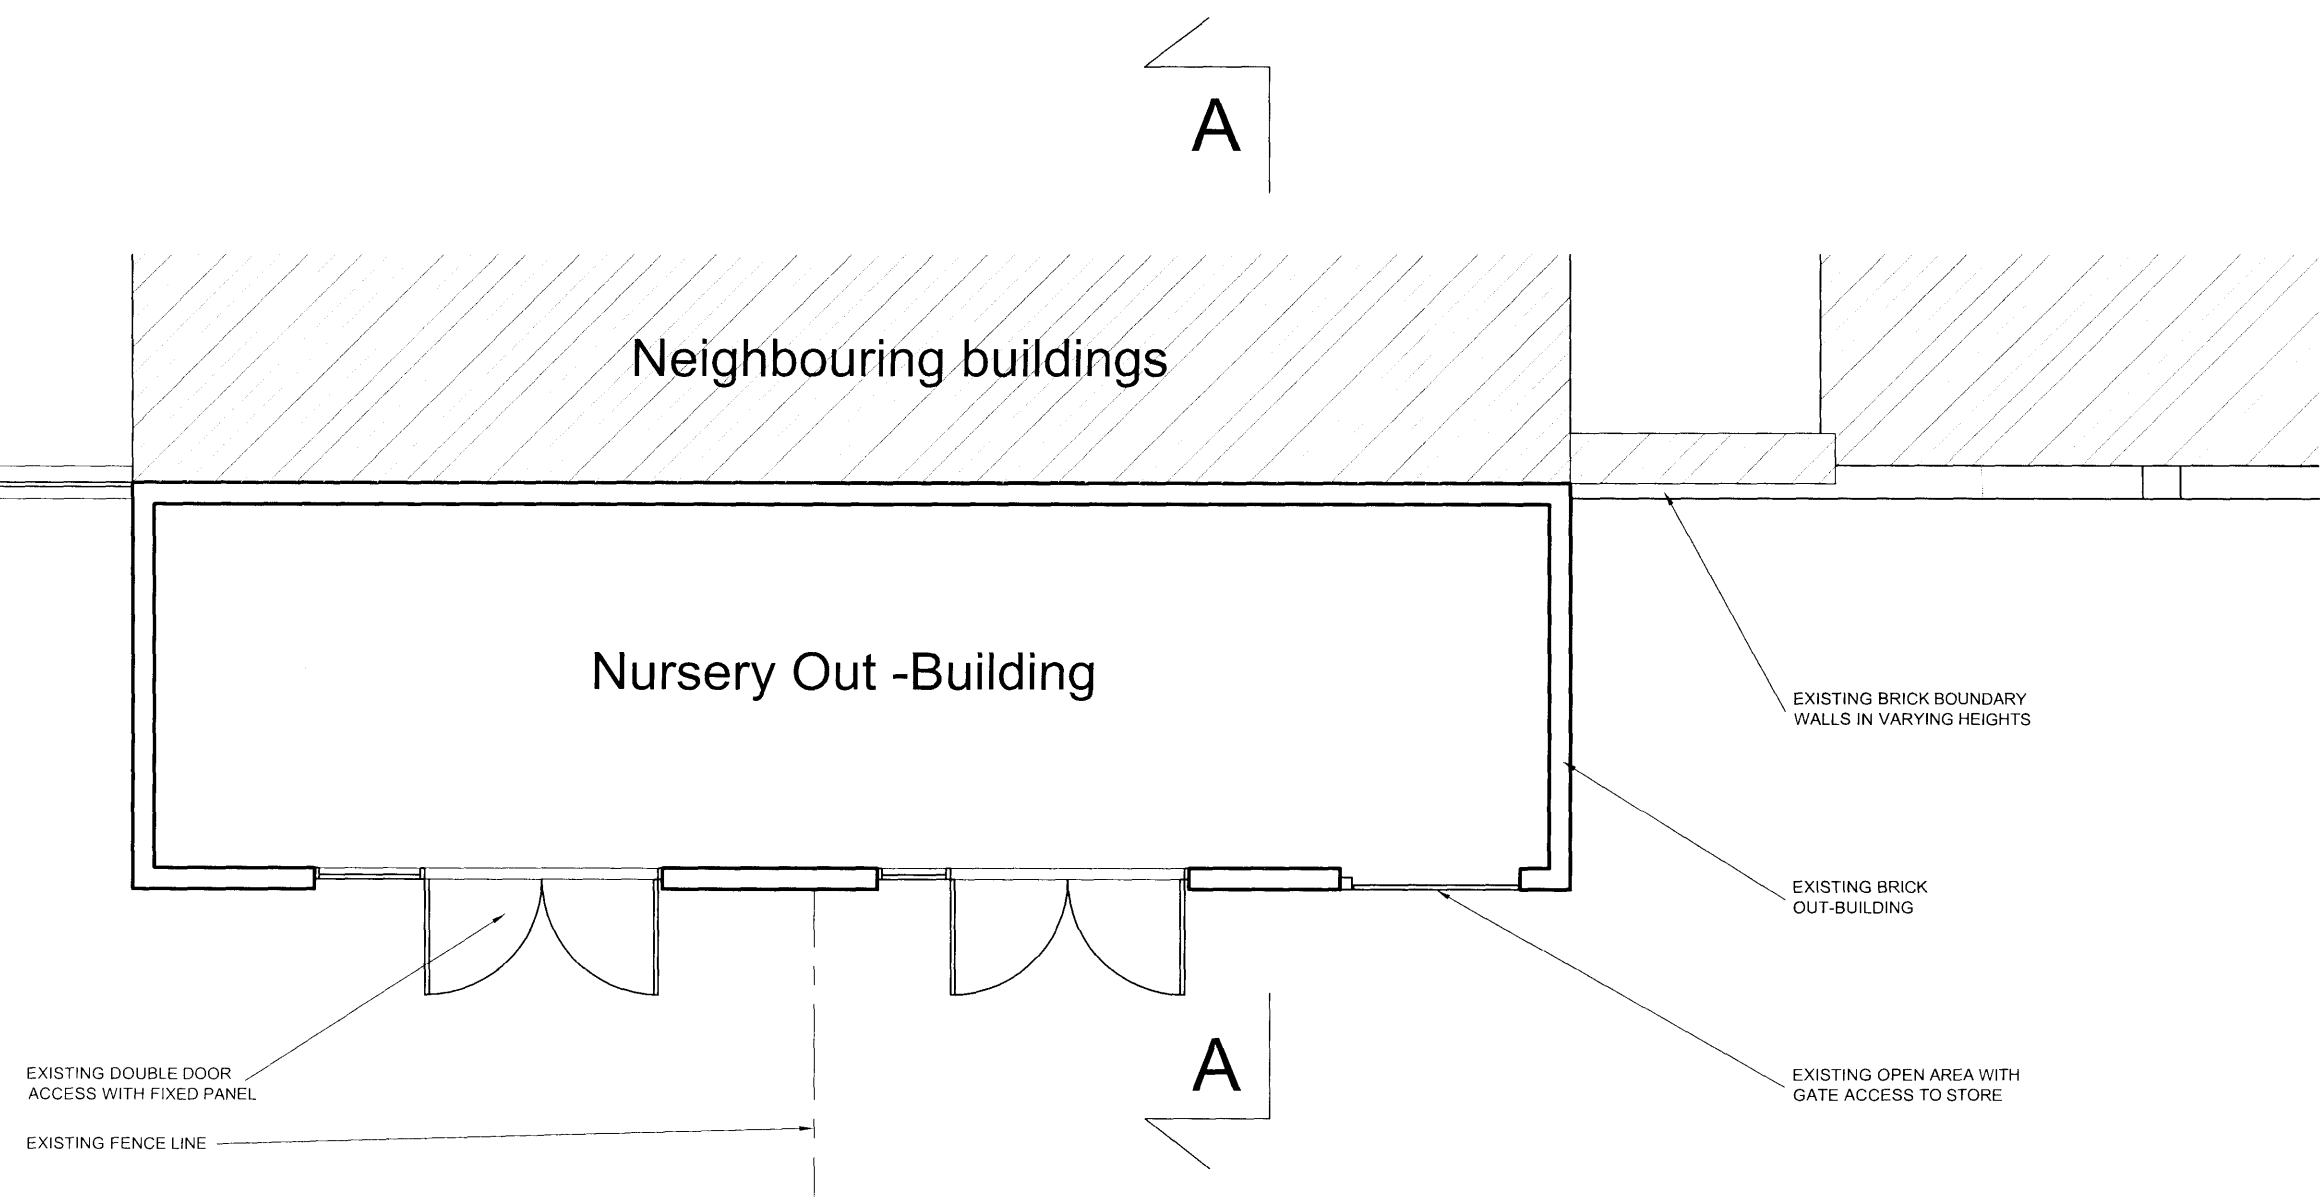

EXISTING FLOOR PLAN 1:50

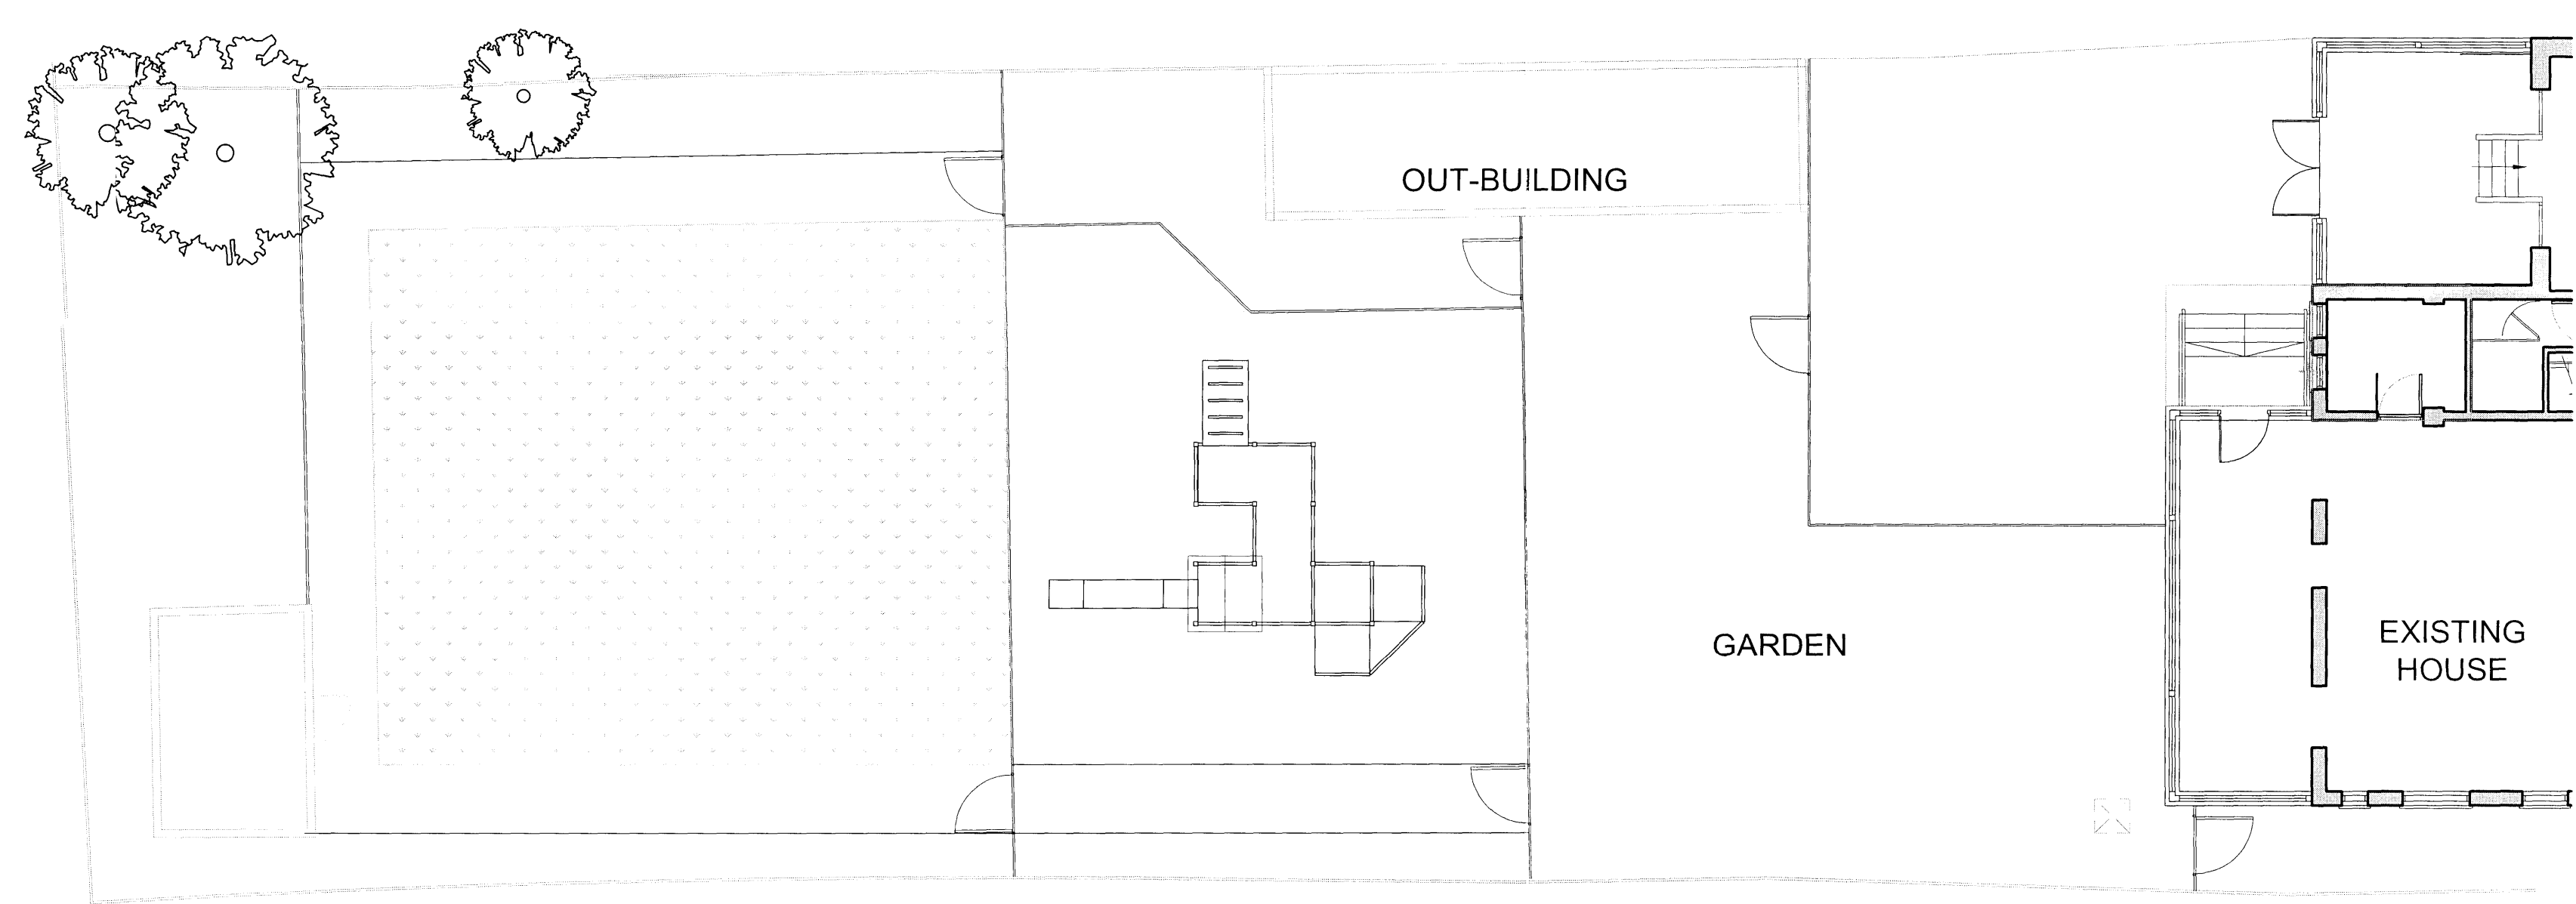

SITE PLAN 1:100

AREA SCHEDULE	FLOORS		TOTALS
	enter floor	enter floor	
SALES	### sqm	### sqm	### sqm
STOCK	### sqm	### sqm	### sqm
OTHER AREAS	### sqm	### sqm	### sqm
TOTALS	### sqm	### sqm	### sqm

BUILDERSWORK LEGEND
EXISTING MASONRY WALLS
EXISTING PARTITIONS
NEW FROB PARTITIONS OPEN ABOVE
NEW FROB FULL-HEIGHT PARTITIONS
NEW FROB FULL-HEIGHT PARTITIONS

FLOORING LEGEND
###
###
###
###
###
###

FIRE EQUIPMENT LEGEND
2.5kg CARBON DIOXIDE FIRE EXTINGUISHER MOUNTED TO WALL ON DECORATED MDF PATRESS WHERE REQUIRED
9 LITRE WATER FIRE EXTINGUISHER MOUNTED TO WALL ON DECORATED MDF PATRESS WHERE REQUIRED
FOAM FIRE EXTINGUISHER MOUNTED TO WALL ON DECORATED MDF PATRESS WHERE REQUIRED
GREEN BREAK GLASS TO RELEASE FIRE ESCAPE DOOR
FIRE ALARM BREAK GLASS CALL POINT
FIRE BLANKET TO BS EN3 OR BS 5433


GENERAL FIRE ROUTE NOTICE FIXED TO CONVENIENT POSITION
NOTICE ON DOOR TO READ "KEEP LOCKED SHUT"
NOTICE APPLIED TO DOOR TO READ "PUSH BAR TO OPEN"
NOTICE ON BOTH SIDES OF DOOR TO READ "FIRE ESCAPE KEEP CLEAR"
NOTICE ON BOTH SIDES OF DOOR TO READ "FIRE DOOR KEEP SHUT"

DOOR SCHEDULE	D.01
fire resistance	30
handle type	35mm butt
lock type	deadlock
handle type	15mm SAA17
push plate	stainless
lock plate	stainless
all protection	YES
door closer	YES
architraves	YES
vision panel	YES
signage	FE
break glass point	not/green

REVISIONS		
01 24 May '11	Existing section addoc	SM

16 Feb '11	SM	AC
------------	----	----

ASQUITH NURSERIES
11 Woodchurch Road
West Hampstead
London
NW6 3PL

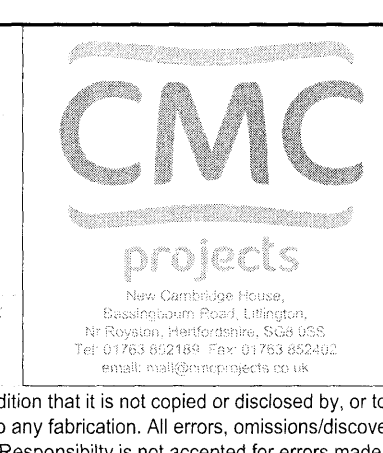

WEST HAMP - 10
EXISTING PLANS, ELEVATIONS, SITE & EXISTING SECTION
VARIOUS @ A1 01

PRELIMINARY

Copyright is reserved by CMC and is issued on the condition that it is not copied or disclosed by, or to, any unauthorised persons without prior consent in writing from CMC. All dimensions to be checked on site prior to any fabrication. All errors, omissions/discovered inconsistencies to be reported to the C.A. immediately. Drawings show design intent only. Responsibility is not accepted for errors made by others in scaling from this drawing.