

# INDEX

Drawing Number	Drawing Title	Description
E14020 /00	Index	Index of Drawings.
E14020 /01	Location Plan	Scale 1:1250 at A4
E14020 /02	Block Plan	Photo of Site from above.
E14020 /03	Roof Plan	Drawing of block from above, showing equipment positions.
E14020 /04	S Elevation	View of proposed cable routes & table of cable loom sizes.
E14020 /05	N Elevation	View of proposed Aerial position & measurements
E14020 /06	E Elevation	View of proposed Cabinet location
E14020 /07	Dish Location	View of proposed Dish location
E14020 /08	Dish Sizes & Typical Mounting Heights	Measurement of Dishes mounting position / height.

Form No. SCC 013 SCC International – 1 Fieldings Road, Cheshunt, Herts, EN8 9TL, . Tel: 01992 642255. Website: www.scci.co.uk





Please consider the environment before printing this document – Recycle Wherever Possible



Drawing No.	E14020/00	Site Address:	6-8 A-F Acol Road Camden London NW6 3AH		
Date:	08/04/11	Site Ref:	LBC 323.0	Surveyed By:	C Gibson
Number of Points:	12	System Type	9Wire IRS Sky Plus	Drawn By:	T Chesterman



# Block Plan

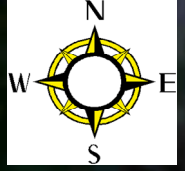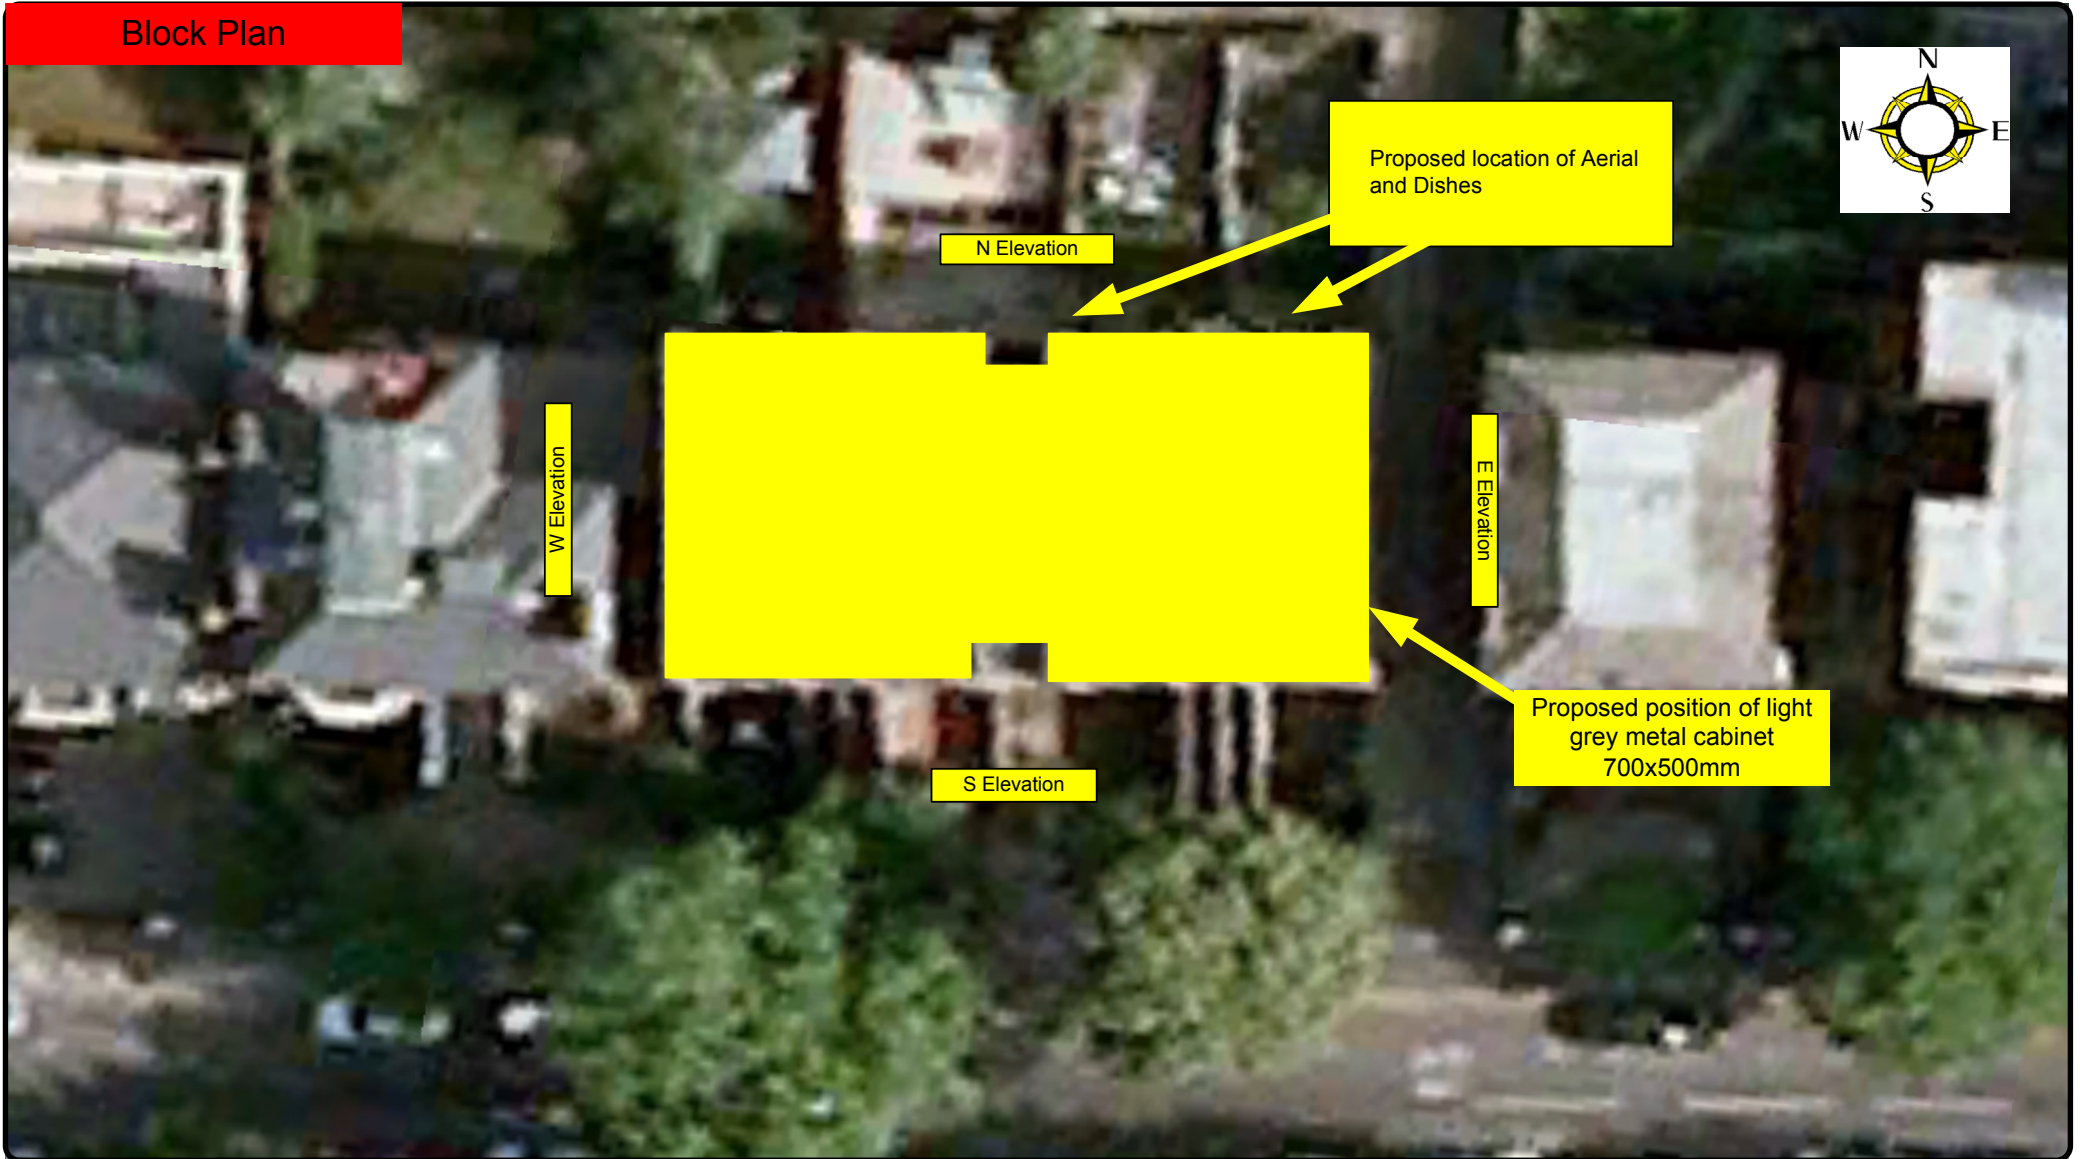

Proposed location of Aerial and Dishes

N Elevation

W Elevation

E Elevation

S Elevation

Proposed position of light grey metal cabinet  
700x500mm

Form No. SCC 013 SCC International – 1 Fieldings Road, Cheshunt, Herts, EN8 9TL, . Tel: 01992 642255. Website: www.scci.co.uk



Please consider the environment before printing this document – Recycle Wherever Possible




Drawing No. E14020/02 Site Address: 6-8 A-F Acol Road Camden London NW6 3AH

Date: 08/04/11 Site Ref: LBC 323.0 Surveyed By: C Gibson

Number of Points: 12 System Type: 9Wire IRS Sky Plus Drawn By: T Chesterman



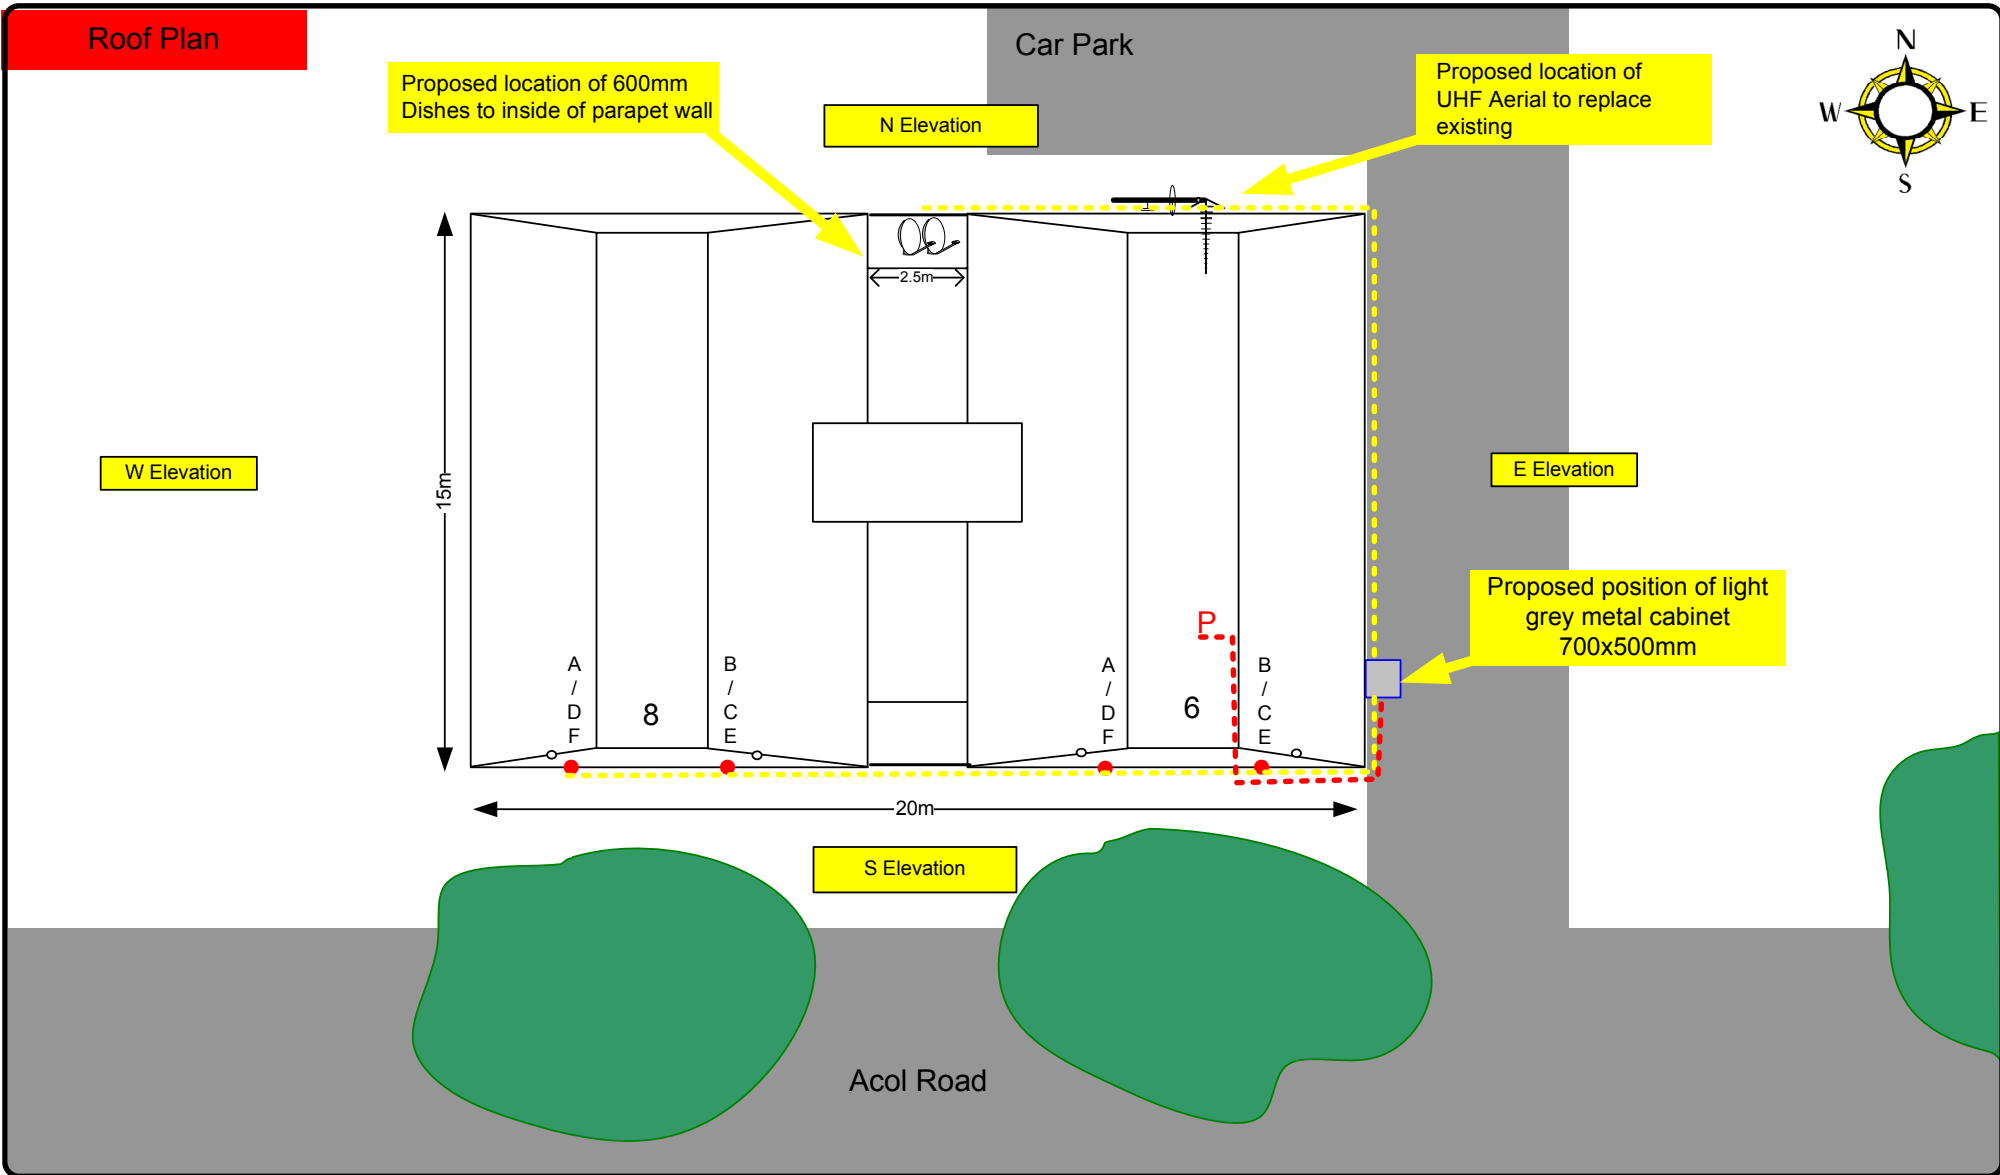

Form No. SCC 013 SCC International – 1 Fieldings Road, Cheshunt, Herts, EN8 9TL, . Tel: 01992 642255. Website: www.scci.co.uk					
Drawing No.	E14020/03	Site Address:	6-8 A-F Acol Road Camden London NW6 3AH		
Date:	08/04/11	Site Ref:	LBC 323.0	Surveyed By:	C Gibson
Number of Points:	12	System Type	9Wire IRS Sky Plus	Drawn By:	T Chesterman

Please consider the environment before printing this document – Recycle Wherever Possible

Each property will have two cables to lounge position.

Cable Harness sizes

2-4 cables = 15mm

6-8 cables = 20mm


10-14 cables = 30mm

16-18 Cables = 35mm

20 cables = 40mm

40 cables = 65mm

60 cables = 90mm

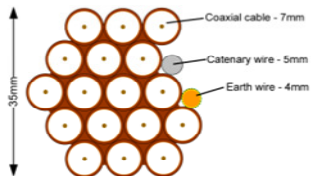

Typical loom for 16 coaxial cable + 1 earth wire, + 1 catenary wire



Form No. SCC 013 SCC International – 1 Fieldings Road, Cheshunt, Herts, EN8 9TL, . Tel: 01992 642255. Website: www.scci.co.uk



Please consider the environment before printing this document – Recycle Wherever Possible



Drawing No.	E14020/04	Site Address:	6-8 A-F Acol Road Camden London NW6 3AH		
Date:	08/04/11	Site Ref:	LBC 323.0	Surveyed By:	C Gibson
Number of Points:	12	System Type	9Wire IRS Sky Plus	Drawn By:	T Chesterman



Each property will have two cables to lounge position.

Cable Harness sizes

2-4 cables = 15mm

6-8 cables = 20mm


10-14 cables = 30mm

16-18 Cables = 35mm


20 cables = 40mm

40 cables = 65mm

60 cables = 90mm

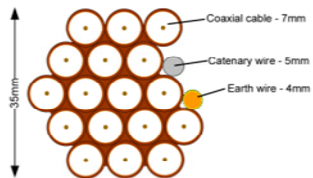

Typical loom for 16 coaxial cable  
+ 1 earth wire, + 1 catenary wire

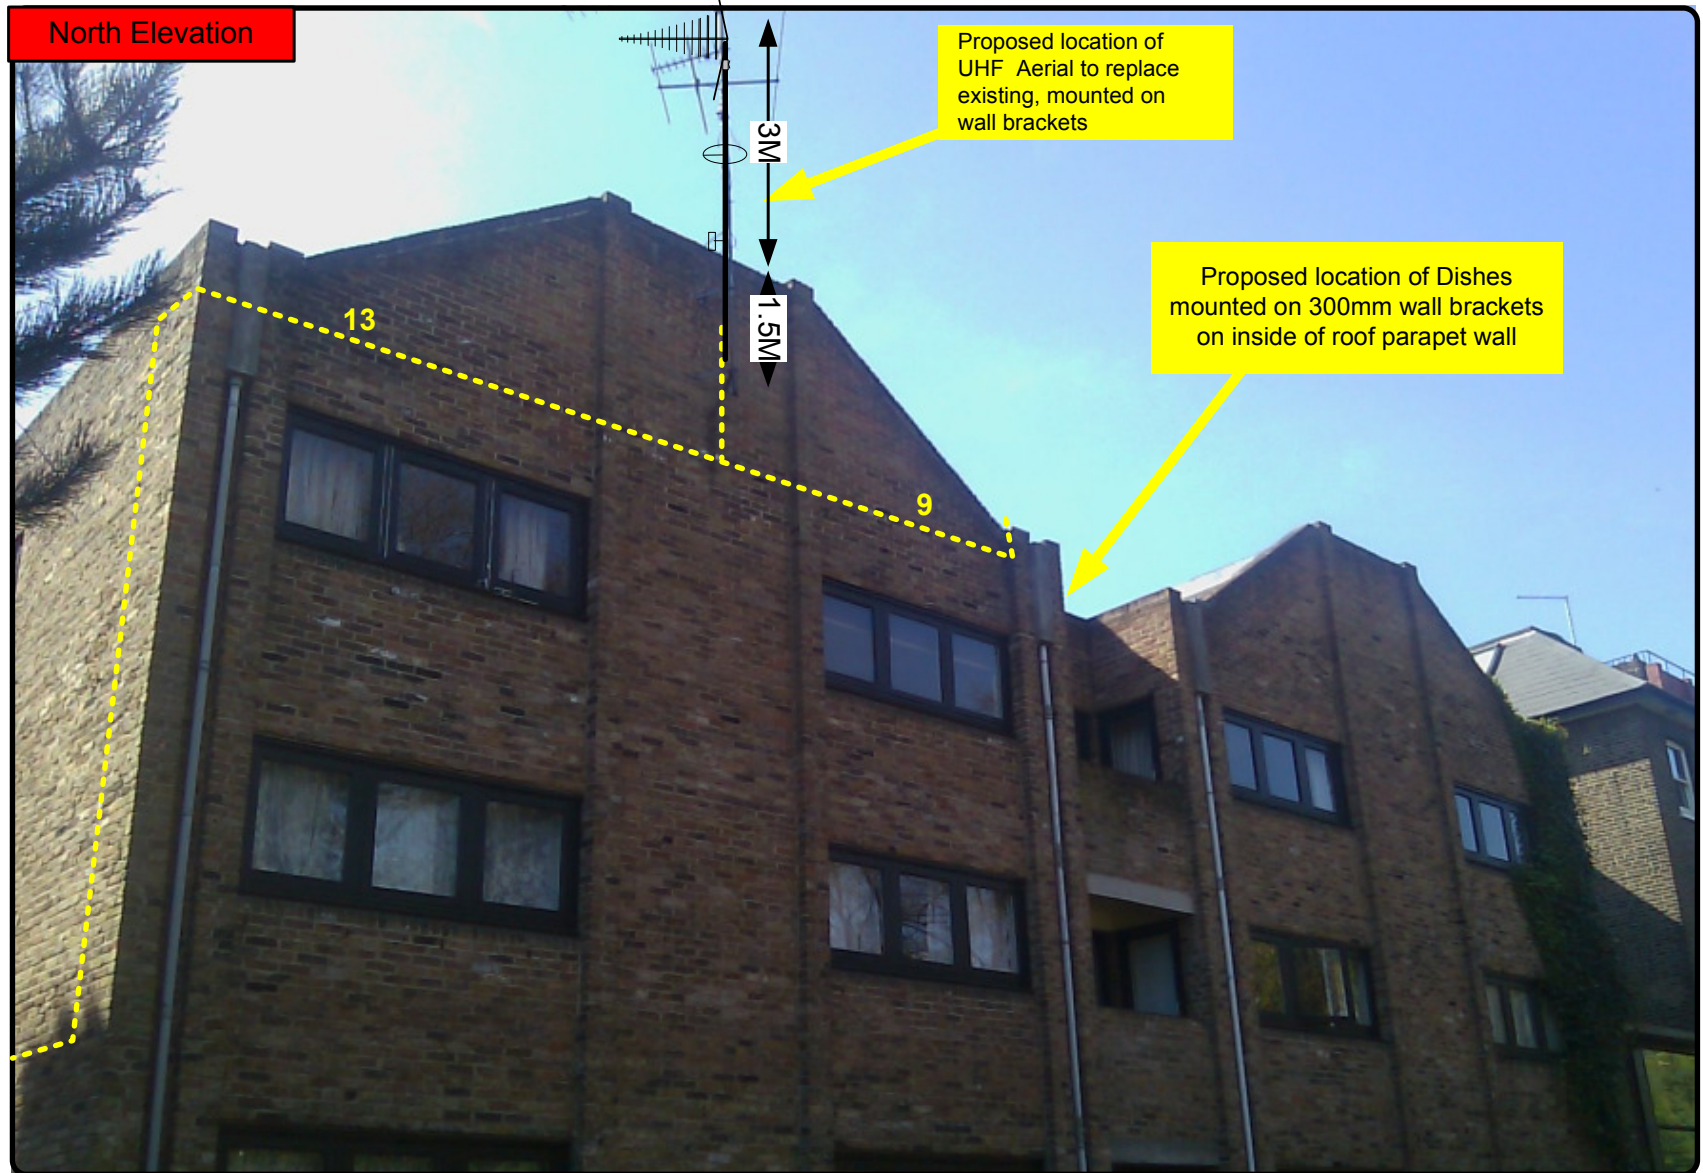

Form No. SCC 013 SCC International – 1 Fieldings Road, Cheshunt, Herts, EN8 9TL, . Tel: 01992 642255. Website: www.scci.co.uk



Please consider the environment before printing this document – Recycle Wherever Possible



Drawing No.	E14020/05	Site Address:	6-8 A-F Acol Road Camden London NW6 3AH		
Date:	08/04/11	Site Ref:	LBC 323.0	Surveyed By:	C Gibson
Number of Points:	12	System Type	9Wire IRS Sky Plus	Drawn By:	T Chesterman



Each property will have two cables to lounge position.

**Cable Harness sizes**

2-4 cables = 15mm

6-8 cables = 20mm


10-14 cables = 30mm

16-18 Cables = 35mm

20 cables = 40mm

40 cables = 65mm

60 cables = 90mm

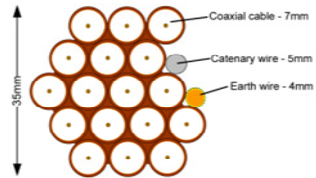

Typical loom for 16 coaxial cable + 1 earth wire, + 1 catenary wire

**East Elevation**



Form No. SCC 013 SCC International – 1 Fieldings Road, Cheshunt, Herts, EN8 9TL, . Tel: 01992 642255. Website: www.scci.co.uk



Please consider the environment before printing this document – Recycle Wherever Possible



Drawing No.	E14020/06	Site Address:	6-8 A-F Acol Road Camden London NW6 3AH		
Date:	08/04/11	Site Ref:	LBC 323.0	Surveyed By:	C Gibson
Number of Points:	12	System Type	9Wire IRS Sky Plus	Drawn By:	T Chesterman



**Dish Location**



Form No. SCC 013 SCC International – 1 Fieldings Road, Cheshunt, Herts, EN8 9TL. - Tel: 01992 642255. Website: www.scci.co.uk



Please consider the environment before printing this document – Recycle Wherever Possible




Drawing No.	E14020/07	Site Address:	6-8 A-F Acol Road Camden London NW6 3AH		
Date:	08/04/11	Site Ref:	LBC 323.0	Surveyed By:	C Gibson
Number of Points:	12	System Type	9Wire IRS Sky Plus	Drawn By:	T Chesterman



# Dish Measurements

Proposed location of 600mm dishes,  
mounted on inside of roof parapet wall  
on 300mm Brackets

600mm 600mm

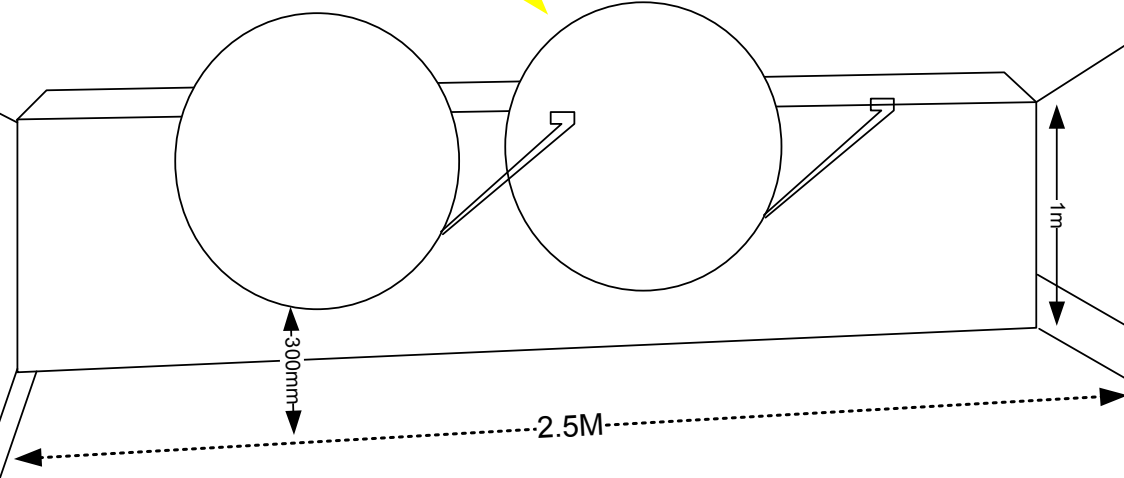

Form No. SCC 013 SCC International – 1 Fieldings Road, Cheshunt, Herts, EN8 9TL . Tel: 01992 642255. Website: www.scci.co.uk



Please consider the environment before printing this document – Recycle Wherever Possible



Drawing No.	E14020/08	Site Address:	6-8 A-F Acol Road Camden London NW6 3AH		
Date:	08/04/11	Site Ref:	LBC 323.0	Surveyed By:	C Gibson
Number of Points:	12	System Type	9Wire IRS Sky Plus	Drawn By:	T Chesterman

