


EXISTING BASEMENT
store



EXISTING GROUND FLOOR
shop

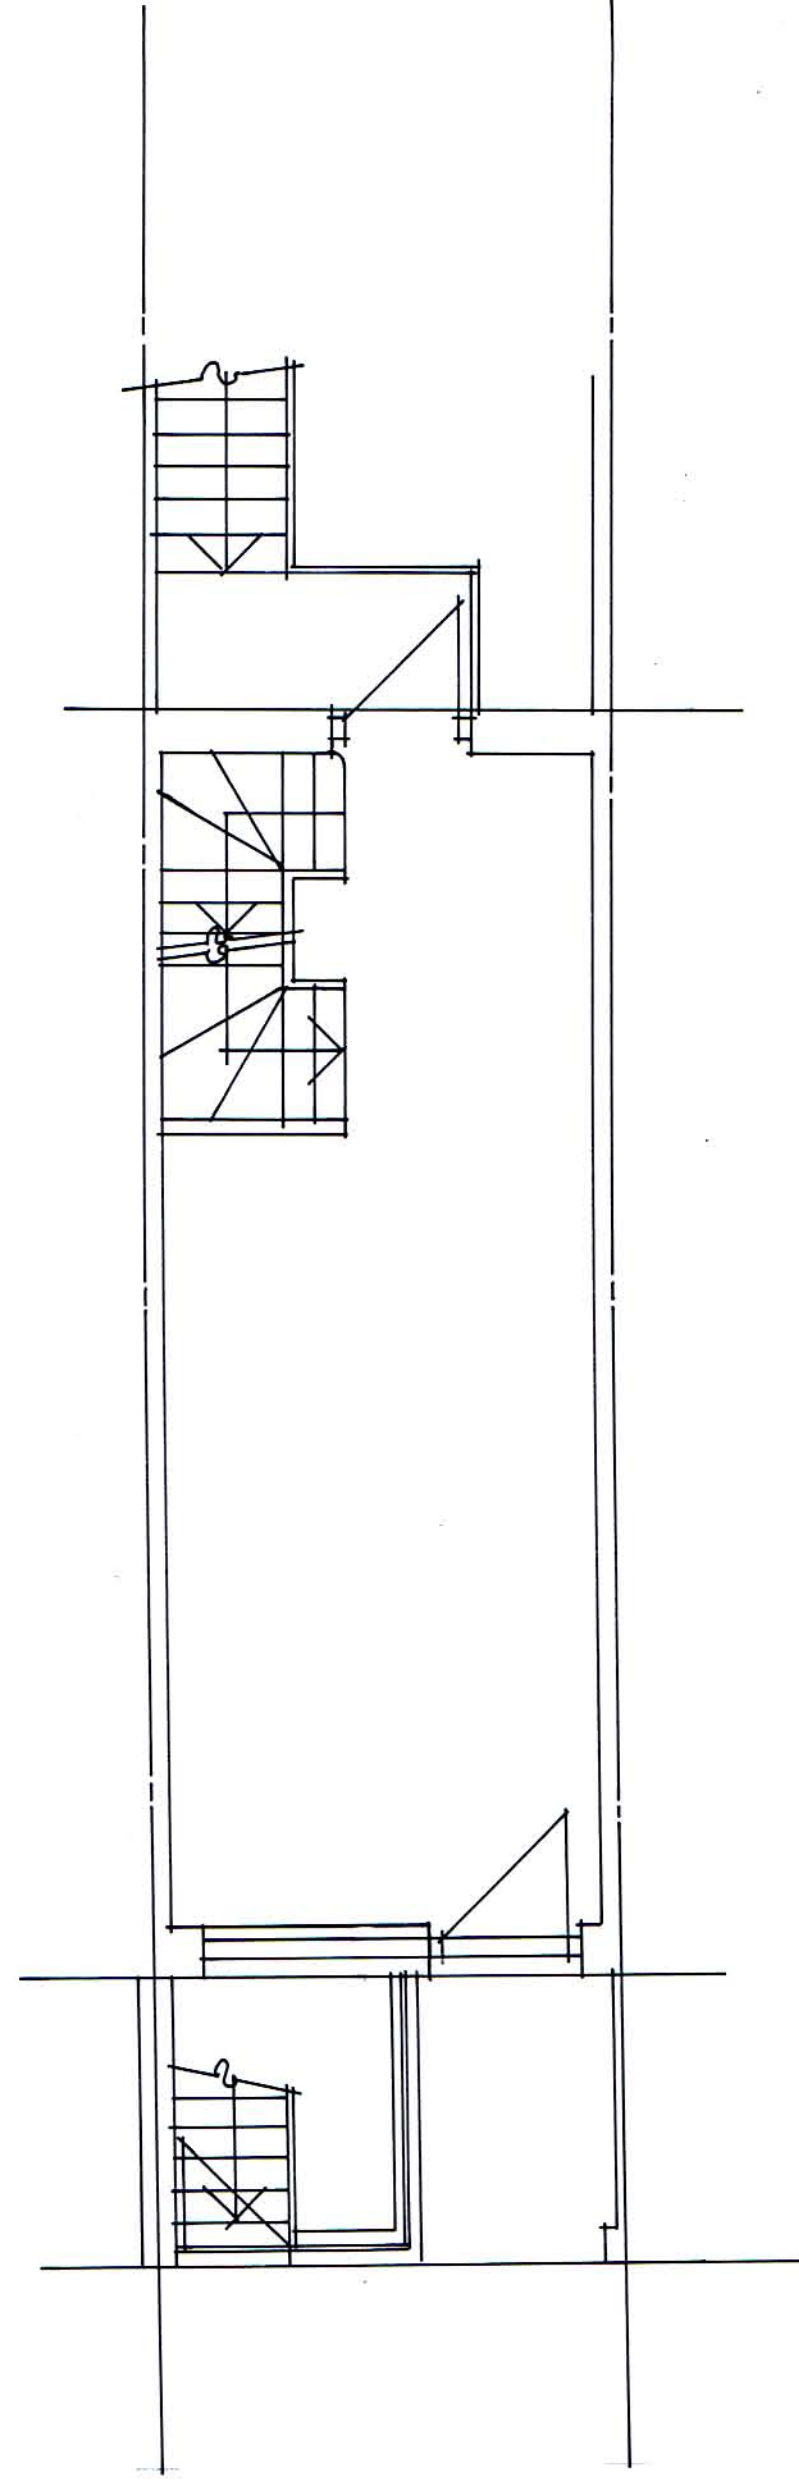

SCALE :

14 PRATT STREET LONDON NW1 0AB

EXISTING BASEMENT / GROUND FLOOR PLANS

scale : 1 : 50

date : 7/01/11

DRG No. 14 PS / 01