


EXISTING FIRST FLOOR  
residential

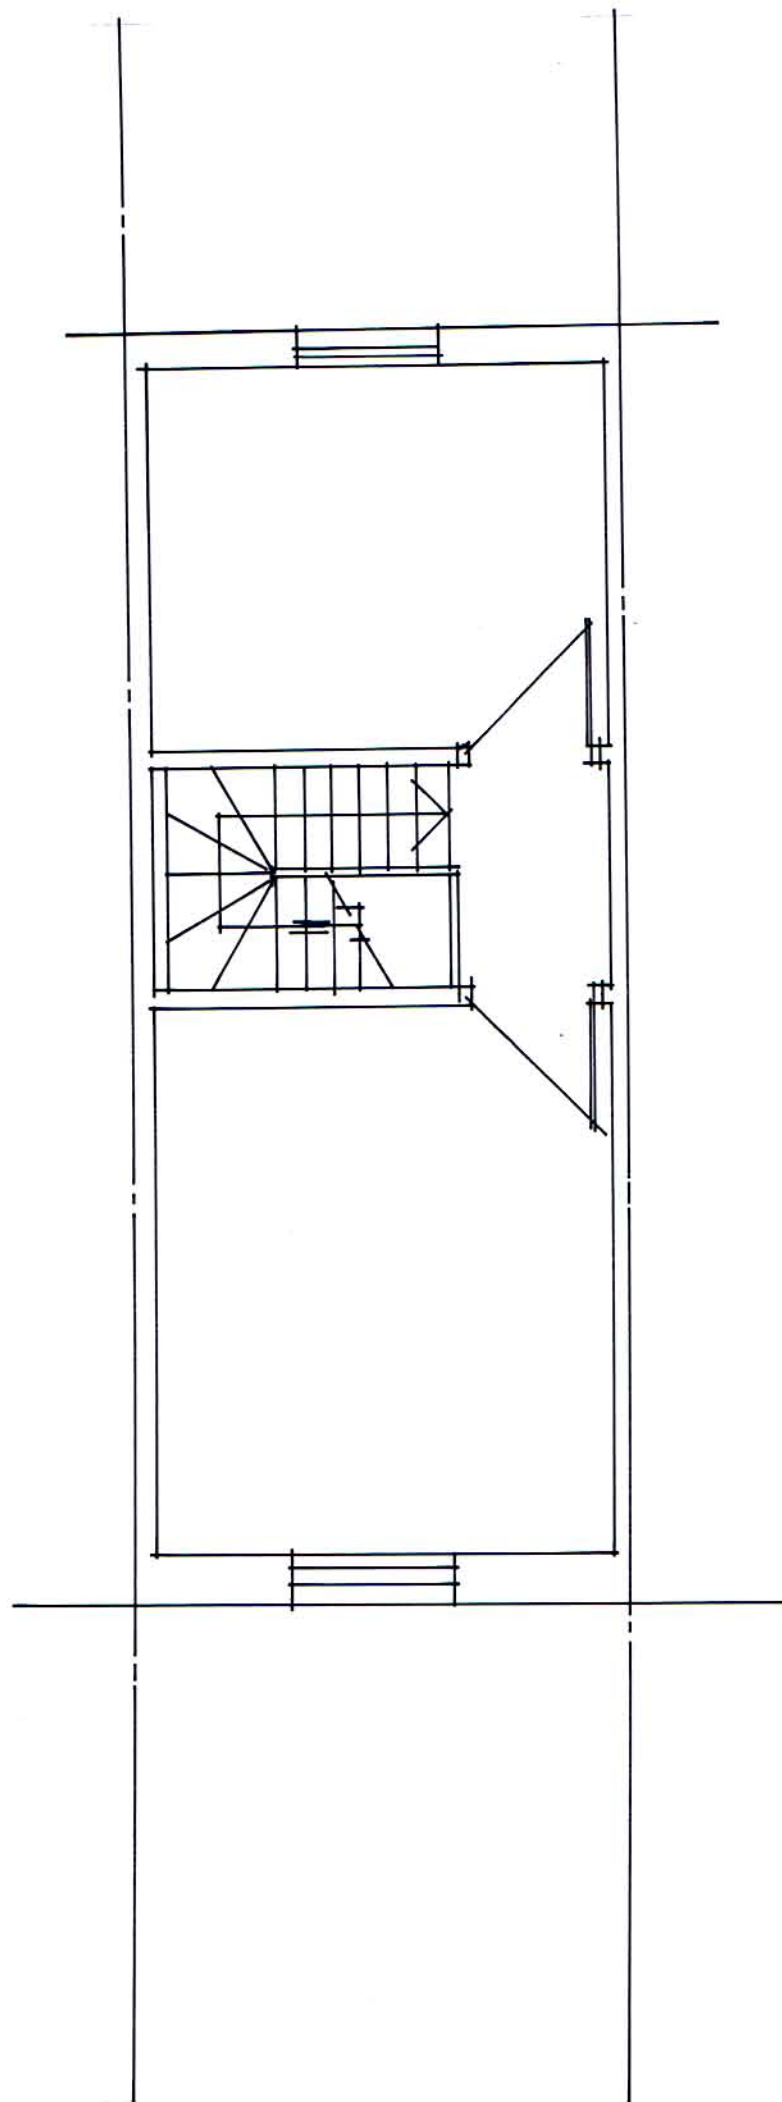

EXISTING SECOND FLOOR



SCALE :

14 PRATT STREET LONDON NW1 0AB  
EXISTING FIRST AND SECOND FLOOR PLANS  
scale : 1 : 50      date : 7/01/11

ORG No 14PS/02