
WING IS COPYRIGHT & MUST NOT BE REPRODUCED IN WHOLE OR IN PART WITHOUT PRIOR CONSENT FROM GEOFF BEARDSLEY & PARTNERS (UK) LLP.

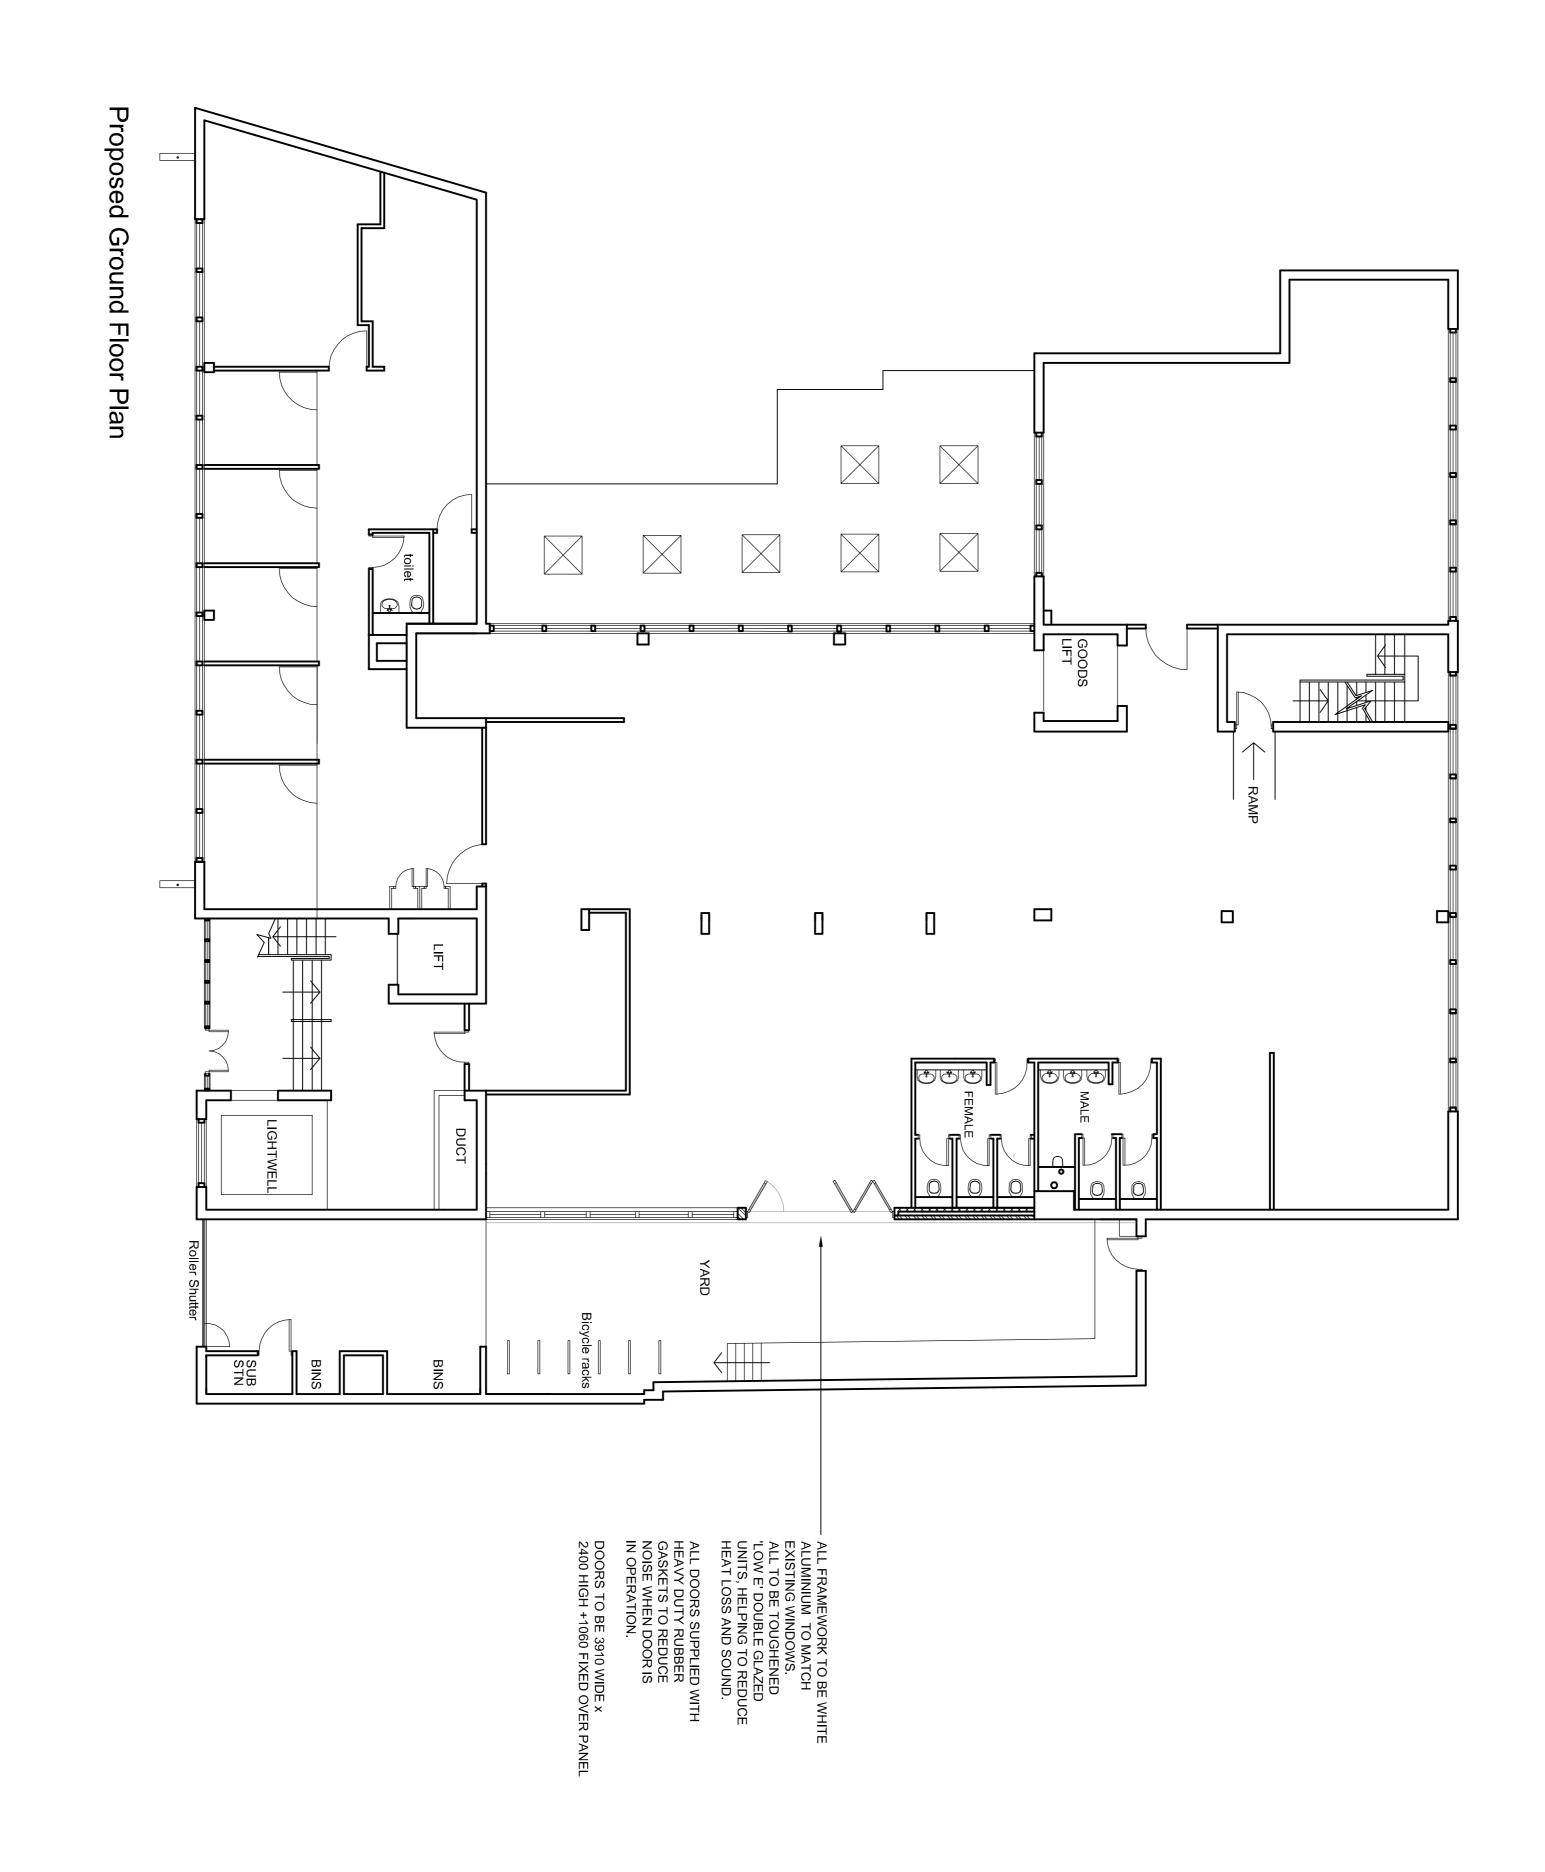

scale 1:100 @ A1 date MAR 2011 1:200 @ A3

GROUND FLOOR PLAN RETENTION OF UNDERCROFT

67-75 SAFFRON HILL EC1 NYRAFF LTD

Geoff Beardsley & Partners (UK) LLP CHARTERED ARCHITECTS AND CDM CO-ORDINATORS Elfin House, 1A Elfin Grove, Teddington, Middlesex TW11 8RD Tel: 020 86144374 Fax: 020 89778494 www.gbparchitects.co.uk

ALL FIGURED DIMENSIONS TO BE CHECKED ON SITE BY CONTRACTOR BEFORE COMMENCING WORK.

NO DIMENSIONS SCALED FROM THIS DRAWING