




Existing Side Elevation (Right)

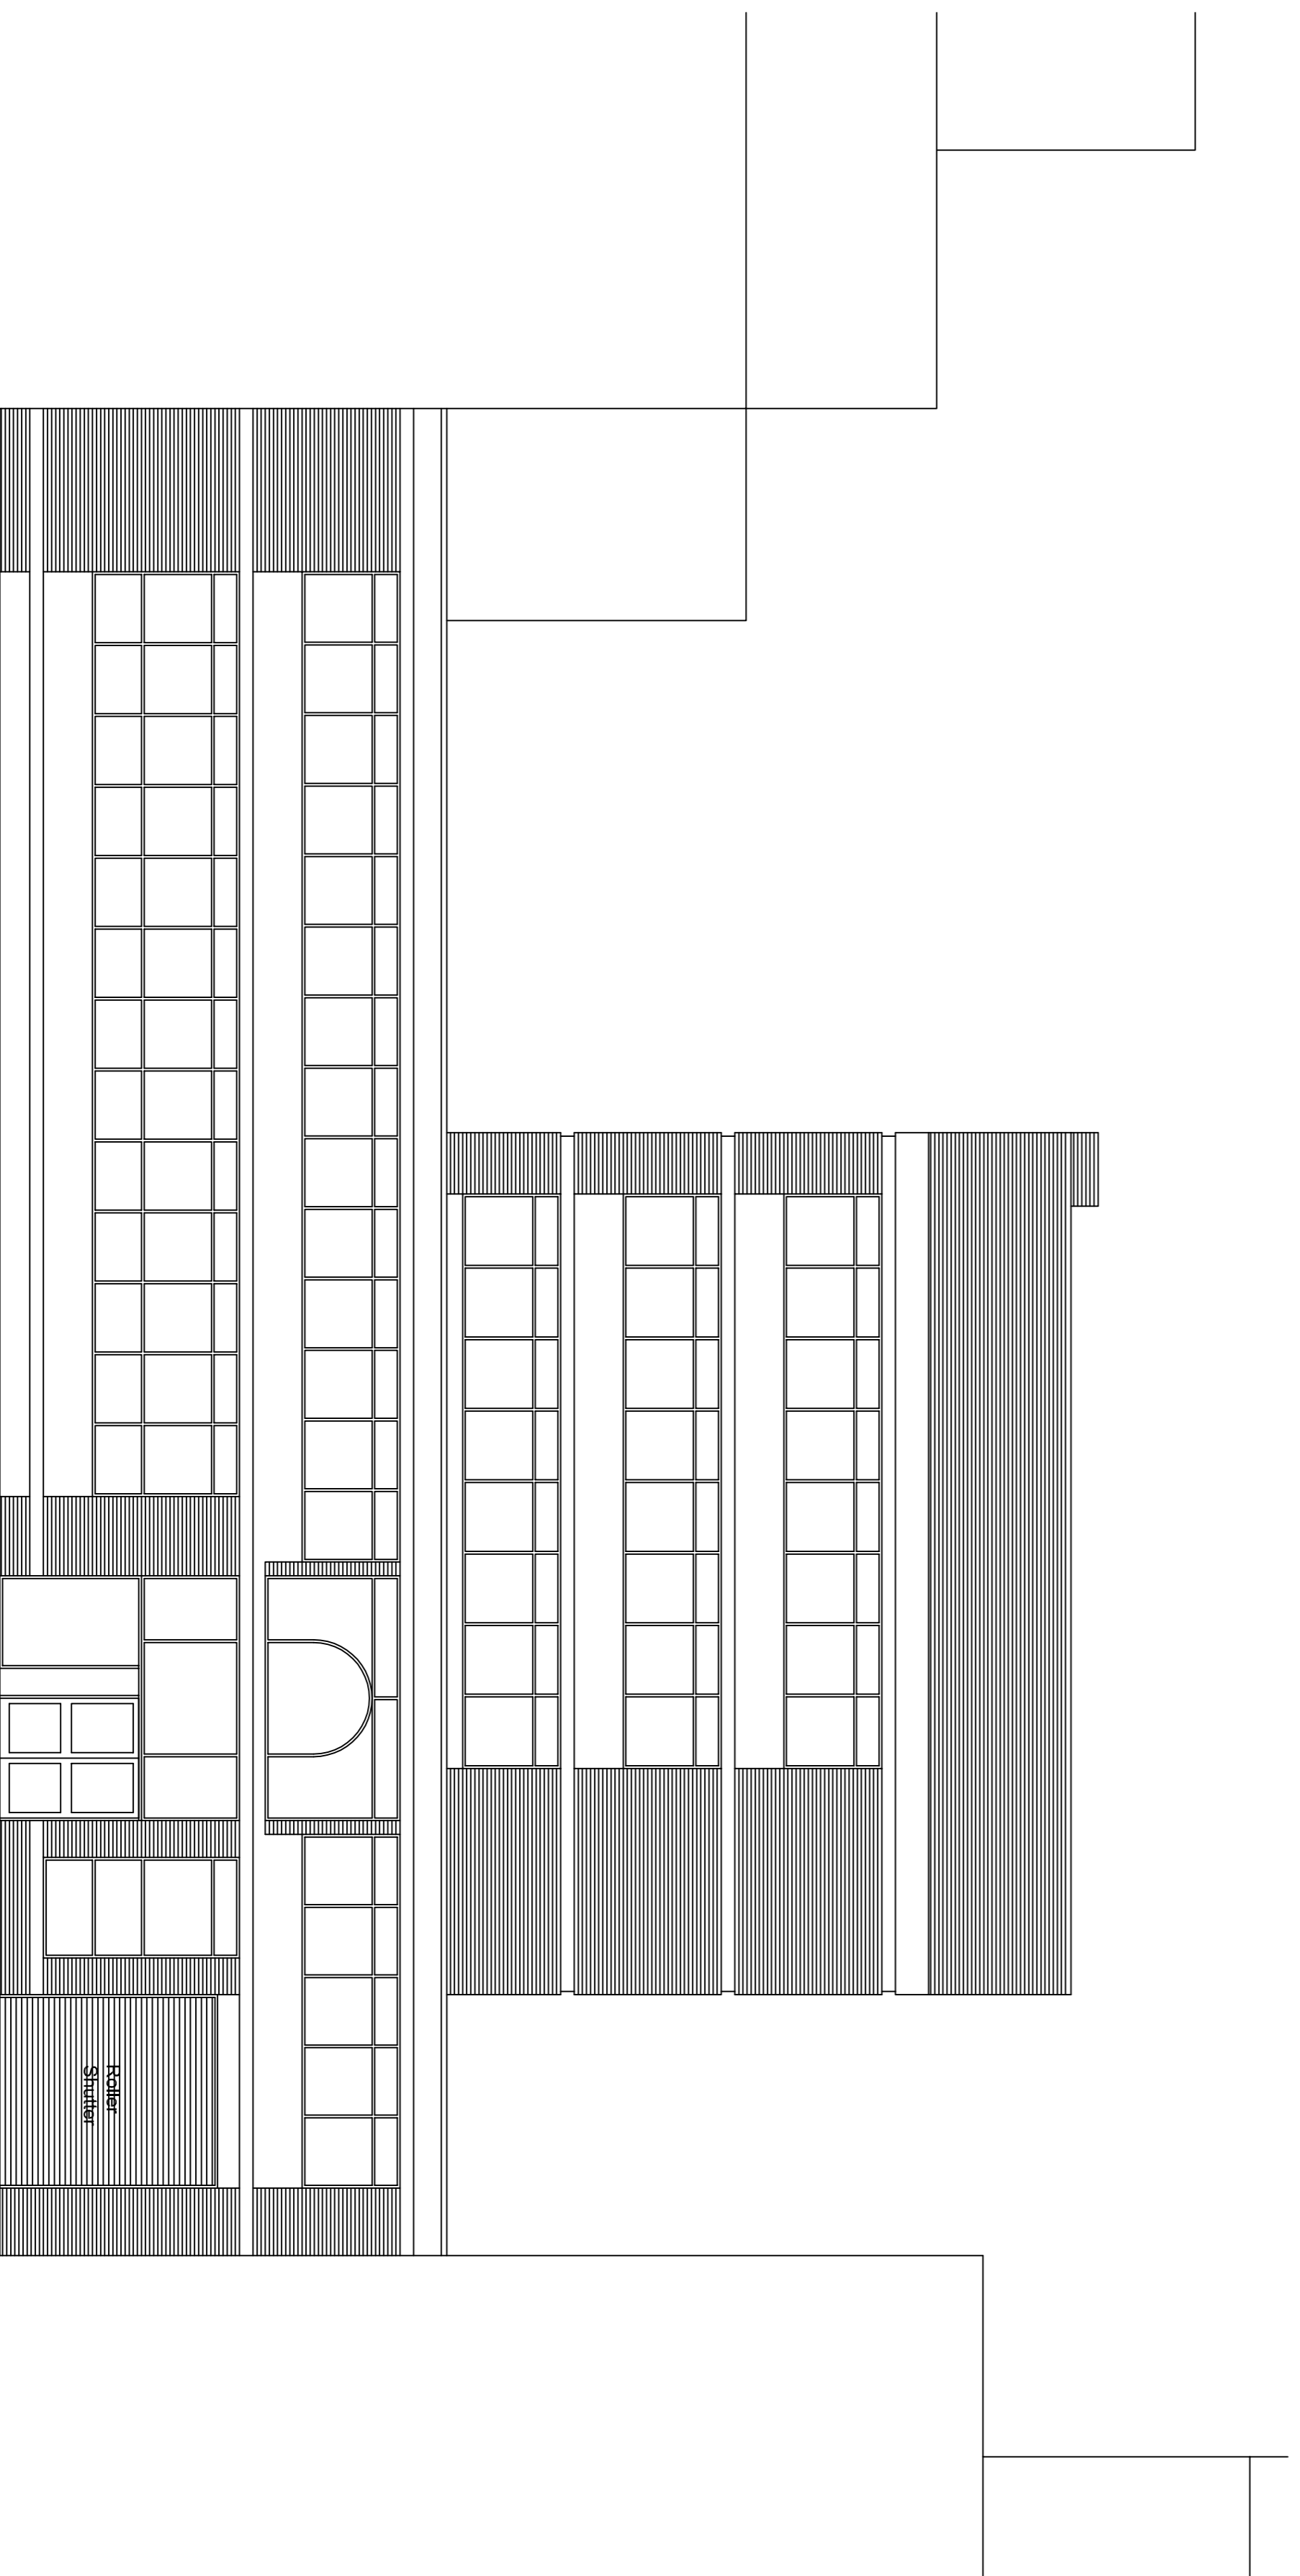

Existing Front Elevation to Saffron Hill

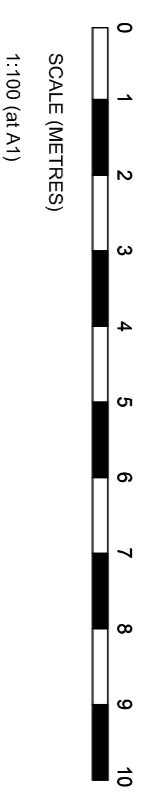

ALL FIGURED DIMENSIONS TO BE CHECKED ON SITE BY CONTRACTOR BEFORE COMMENCING WORK.
NO DIMENSIONS SCALED FROM THIS DRAWING

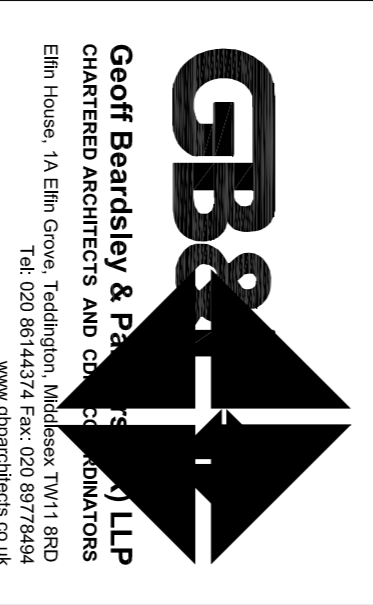

client: NYRAFF LTD

job: 67-75 SAFFRON HILL EC1

title: EXISTING ELEVATIONS

dwg no: 2923/02

scale: 1:100 @ A1 date: JAN 2010
1:200 @ A3