
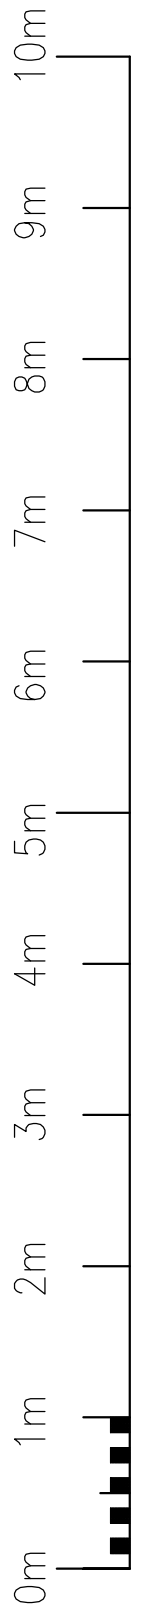


Note

- THIS DRAWING TO BE READ IN CONJUNCTION WITH DRAWING C.6536/2-7 & 11-19 & ANY OTHER RELEVANT ENGINEERING / ARCHITECTURAL DRAWINGS

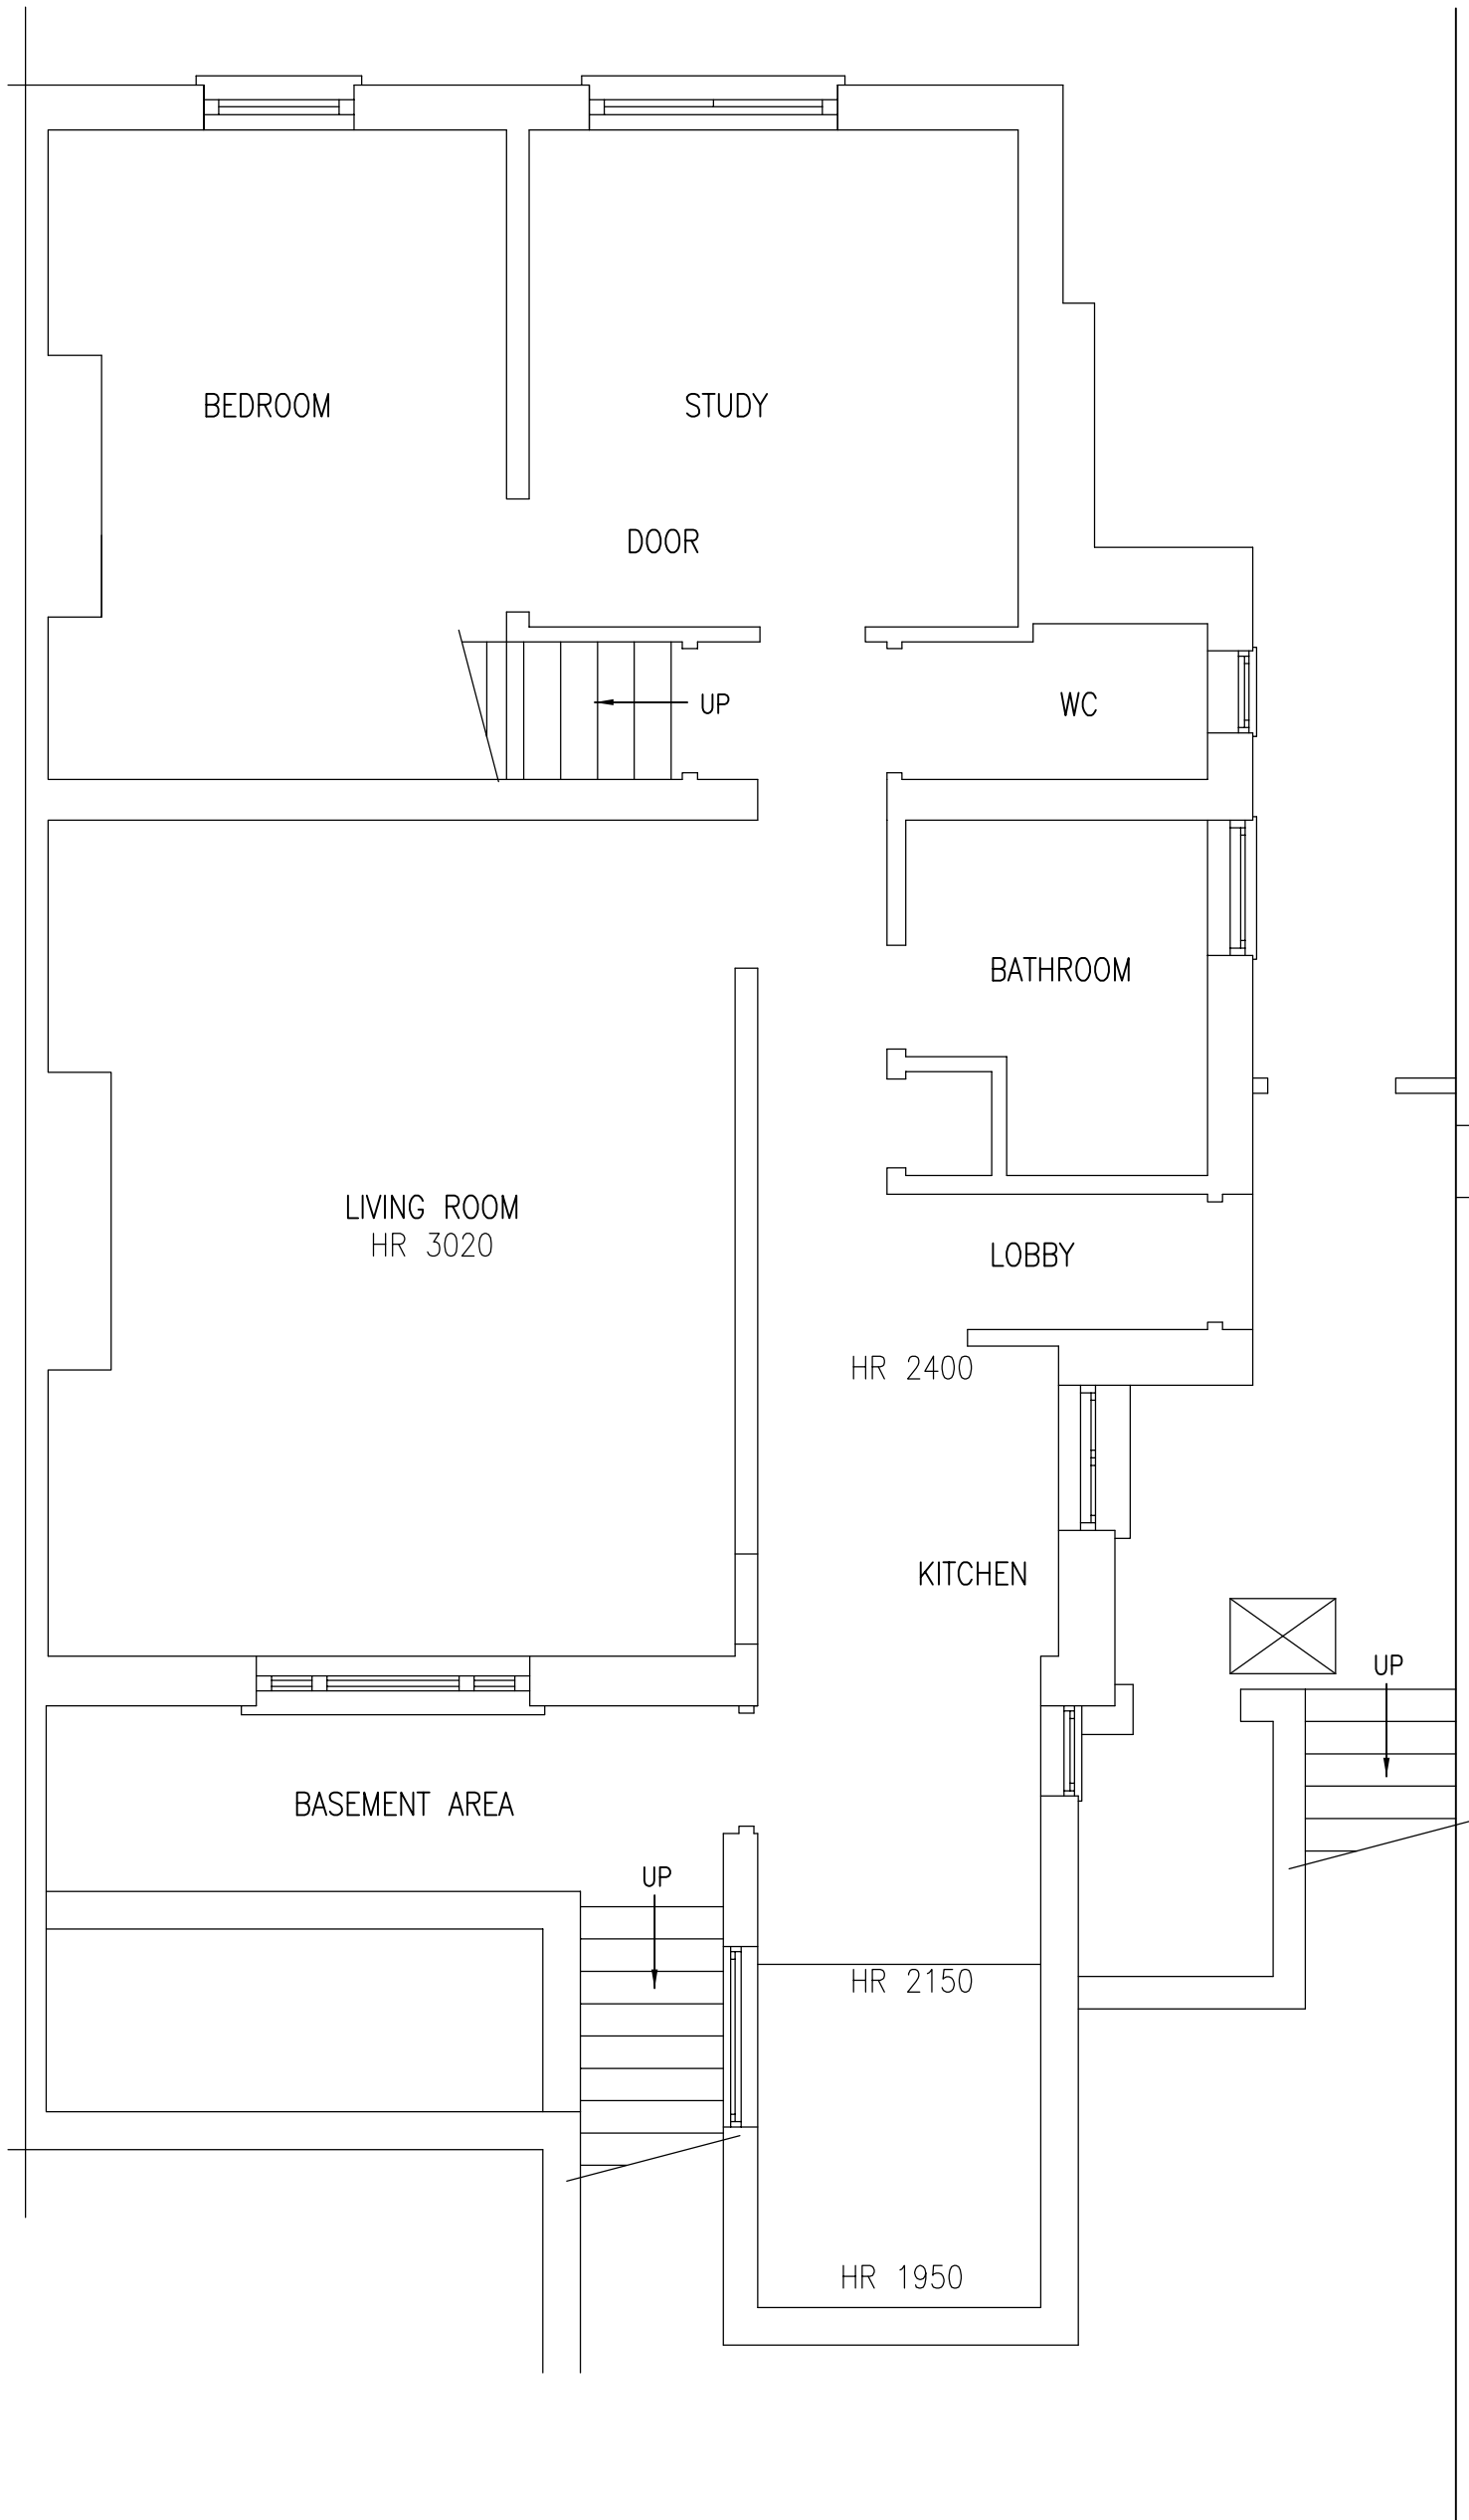

SCALE 1:50

CHAPPELL & LYNN
Consulting Structural Engineers
 54 Belmont Rise Cheam Sutton Surrey
 SM2 6EQ
 Tel: 020 8643 7600
 Office@Chappell-and-Lynn.co.uk

A	9/5/11	Redrawn at A3	WDC
Rev	Date	Alteration	By

Project SINGLE STOREY SIDE EXTENSION

Address
 32 KING HENRYS ROAD
 PRIMROSE HILL
 LONDON NW3 3RP

Drawn
 WDC

Scale
 1:50 @ A3

Date
 May 2011

Drawing

EXISTING LOWER GROUND FLOOR PLAN

C.6536 / 1

Rev **A**