


Second Floor Plan

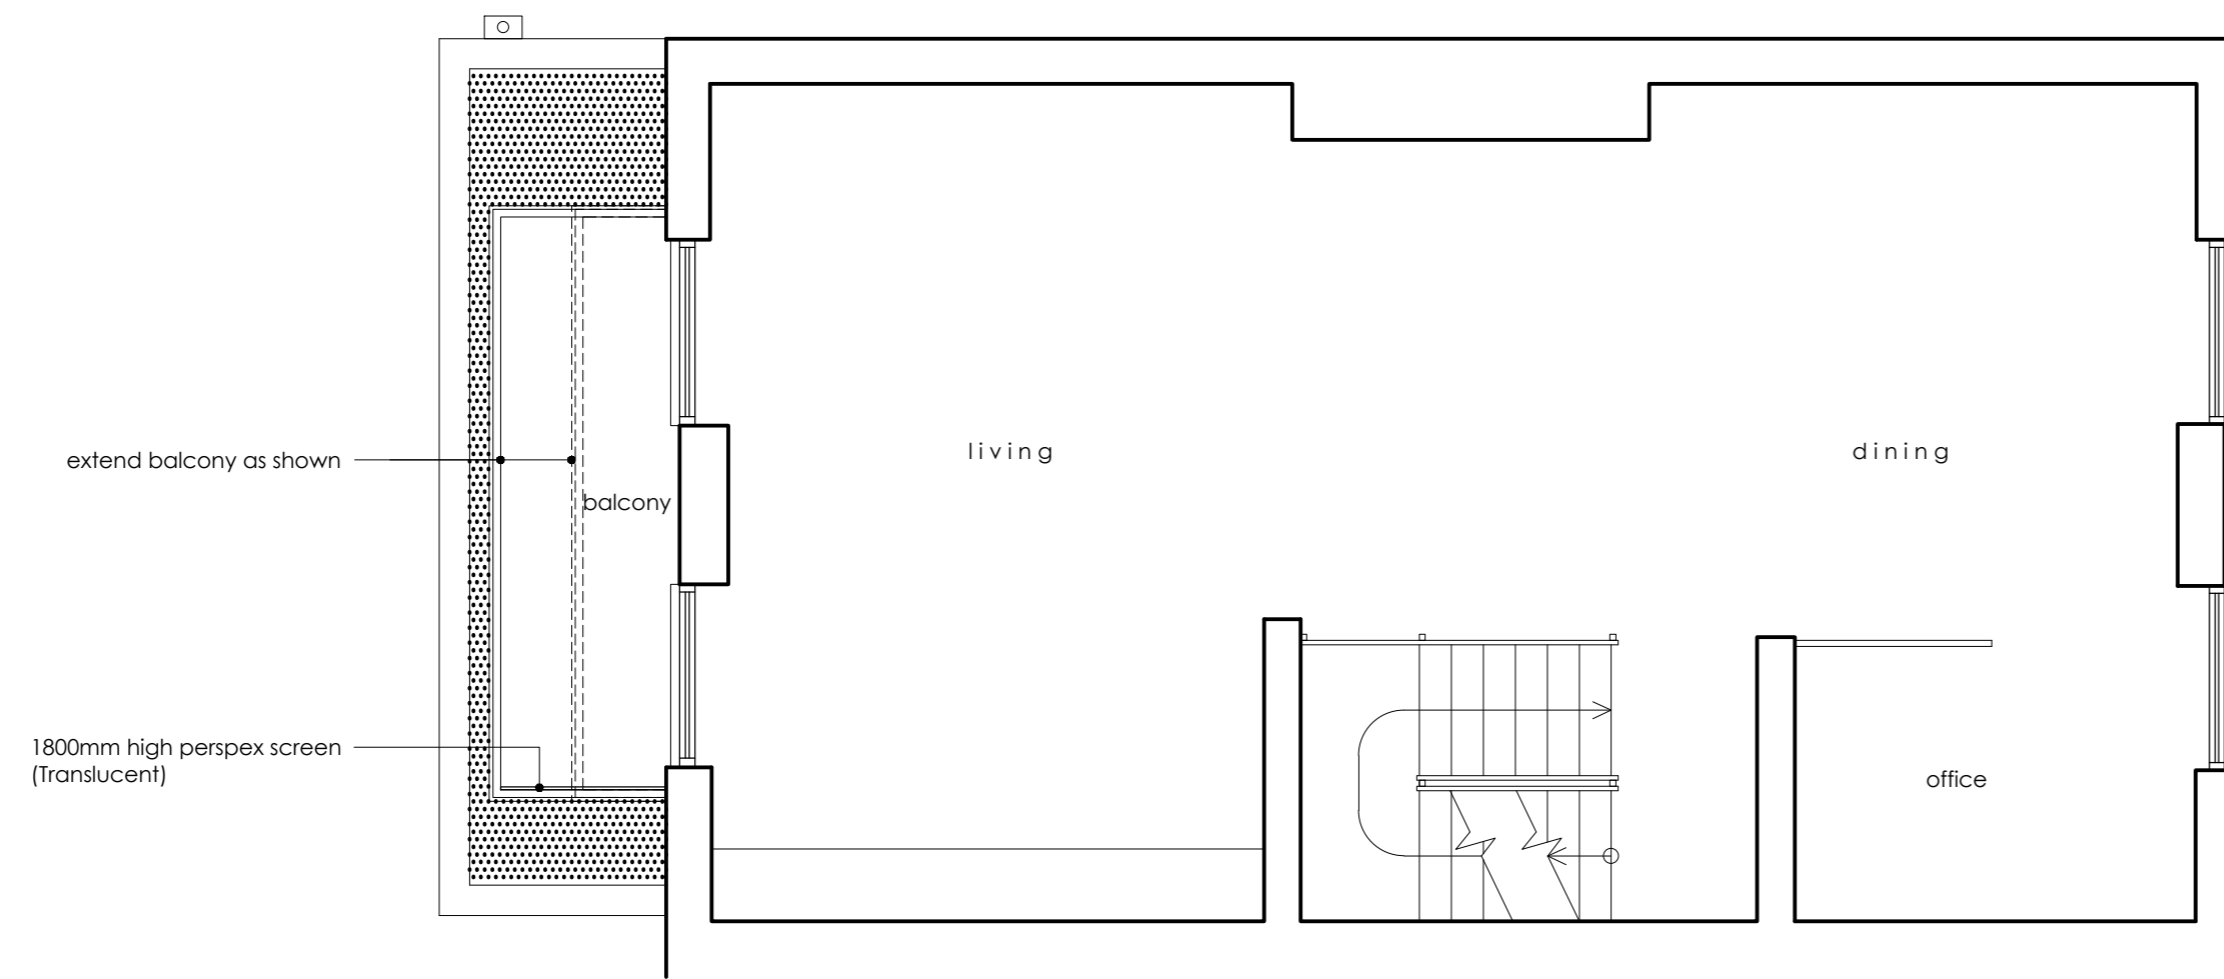

First Floor Plan

B: 01/06/2011 - Perspex screen added to balcony
A: 08/04/2011 - Notes added
revisions

Issue:

Job
15 Lower Merton Rise
London NW3 3RA

Drawing
First & Second Floor Plans
As Proposed

Scale
1:50 @ A2

Date
October 2010

Drawing No.
1372/06

Revision
B

INHOUSE
DESIGN ASSOCIATES
ARCHITECTS
12 blackstock mews, LONDON N4 2BT

T +44(0)20 73595044 E info@inhousearchitects.co.uk
F +44(0)20 73543602 W www.inhousearchitects.co.uk