
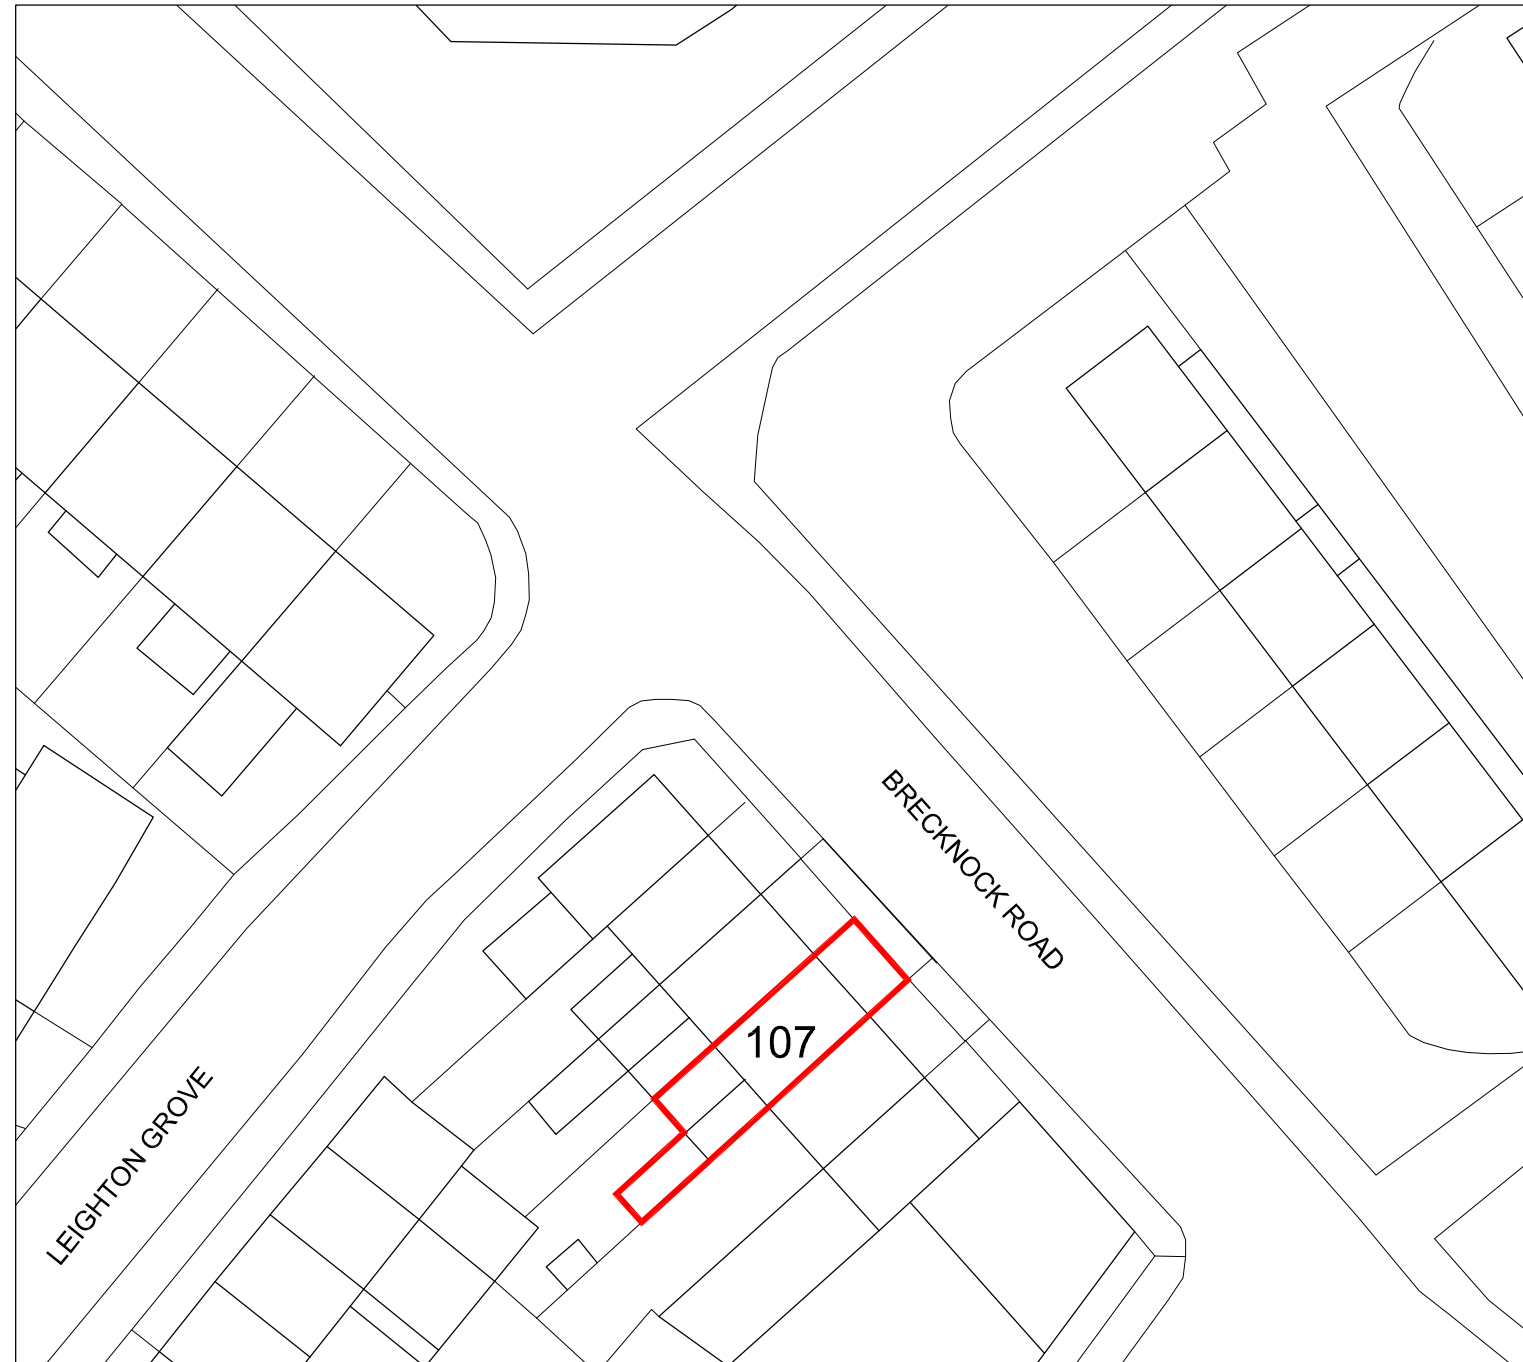


# PLANNING APPLICATION - APRIL 2011

ADDRESS:  
107 BRECKNOCK ROAD  
LONDON N7 0DA


CLIENT:  
THOMAS GAISFORD

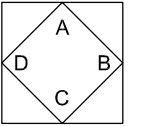

**DRAWINGS:**

P - 001	SITE PLAN	1:500
P - 002	EXISTING GROUND FLOOR PLAN	1:100
P - 003	EXISTING FIRST FLOOR PLAN	1:100
P - 004	EXISTING FIRST FLOOR MEZZANINE PLAN	1:100
P - 005	EXISTING SECOND FLOOR PLAN	1:100
P - 006	EXISTING ROOF PLAN	1:100
P - 007	EXISTING FRONT ELEVATION	1:100
P - 008	EXISTING REAR ELEVATION	1:100
P - 009	EXISTING SECTION	1:100
P - 010	EXISTING CROSS SECTION	1:100
P - 101	PROPOSED SECOND FLOOR PLAN	1:100
P - 102	PROPOSED THIRD FLOOR PLAN	1:100
P - 103	PROPOSED ROOF PLAN	1:100
P - 104	PROPOSED FRONT ELEVATION	1:100
P - 105	PROPOSED REAR ELEVATION	1:100
P - 106	PROPOSED SECTION	1:100
P - 107	PROPOSED CROSS SECTION	1:100

SITE PLAN 1: 500 @ A3

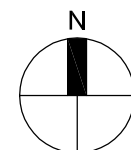

JOB REFERENCE TG-107	STATUS PLANNING
DWG No. P- 001	SCALE 1:500 @ A3
NOTES REVISION P2 ISSUED 2011.4.21	