

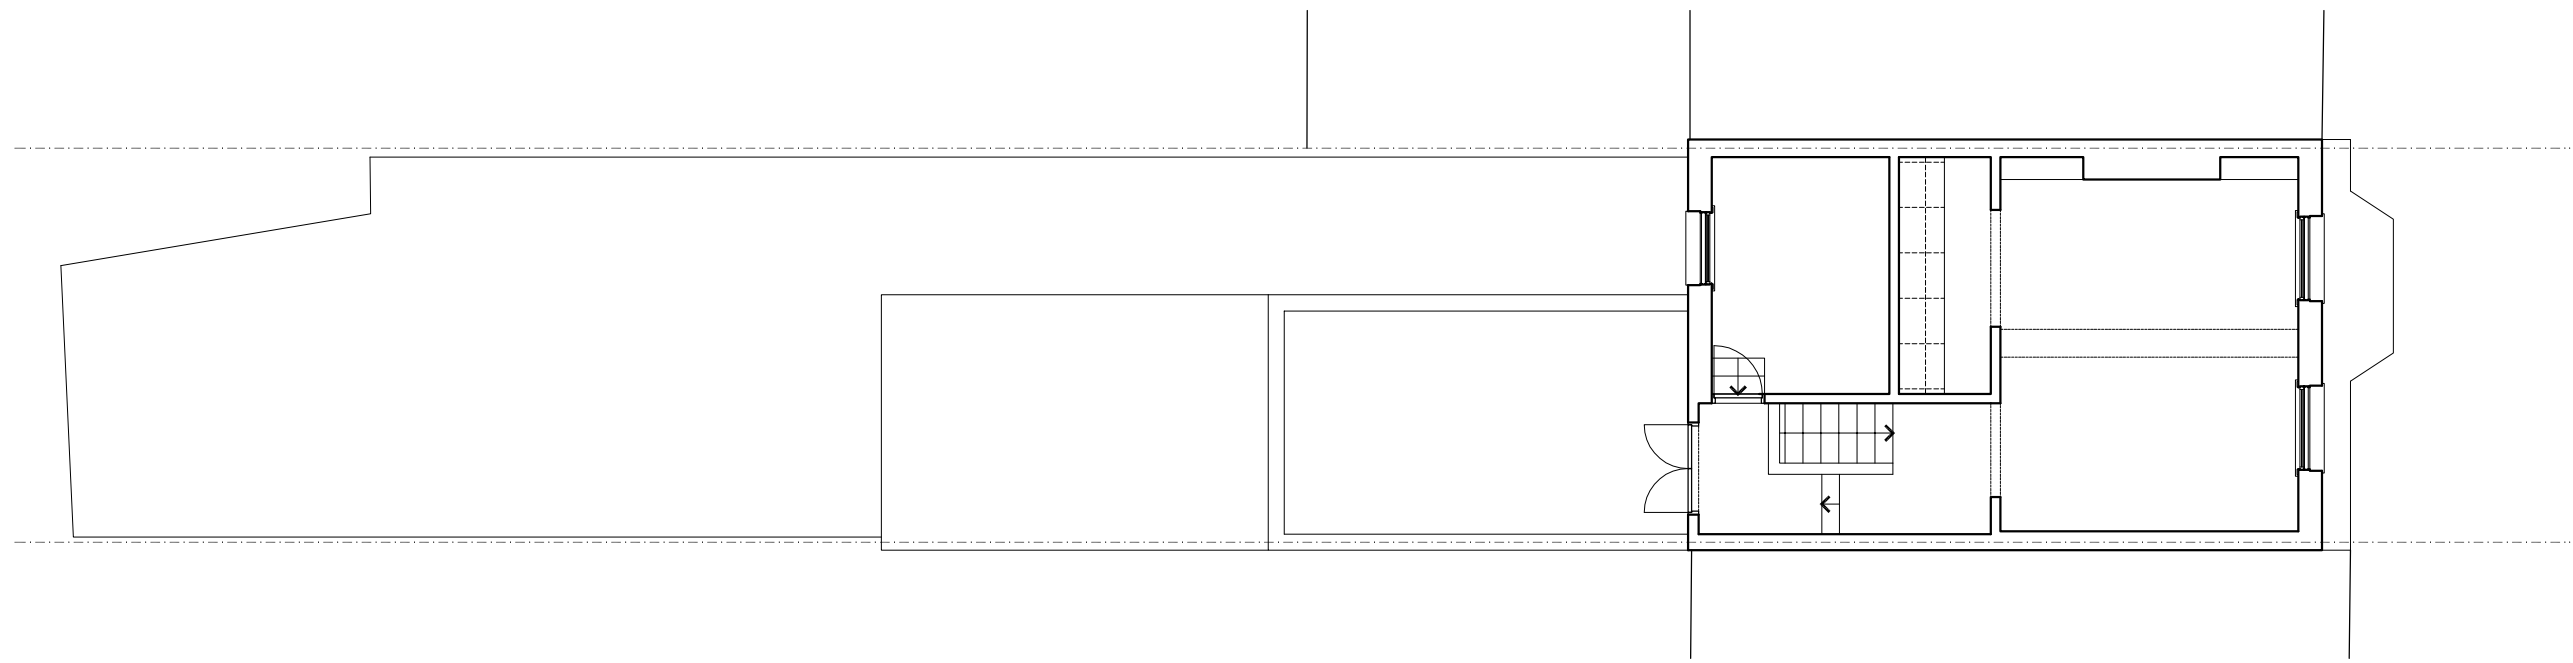


ADDRESS:
107 BRECKNOCK ROAD
LONDON N7 0DA

CLIENT:
THOMAS GAISFORD

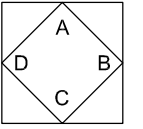

EXISTING SECOND FLOOR PLAN 1:100@A3

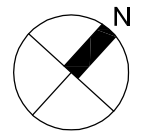

JOB REFERENCE TG-107	STATUS PLANNING
DWG No. P-005	SCALE 1:100 @ A3
NOTES REVISION P1 ISSUED	